


2013-10-08

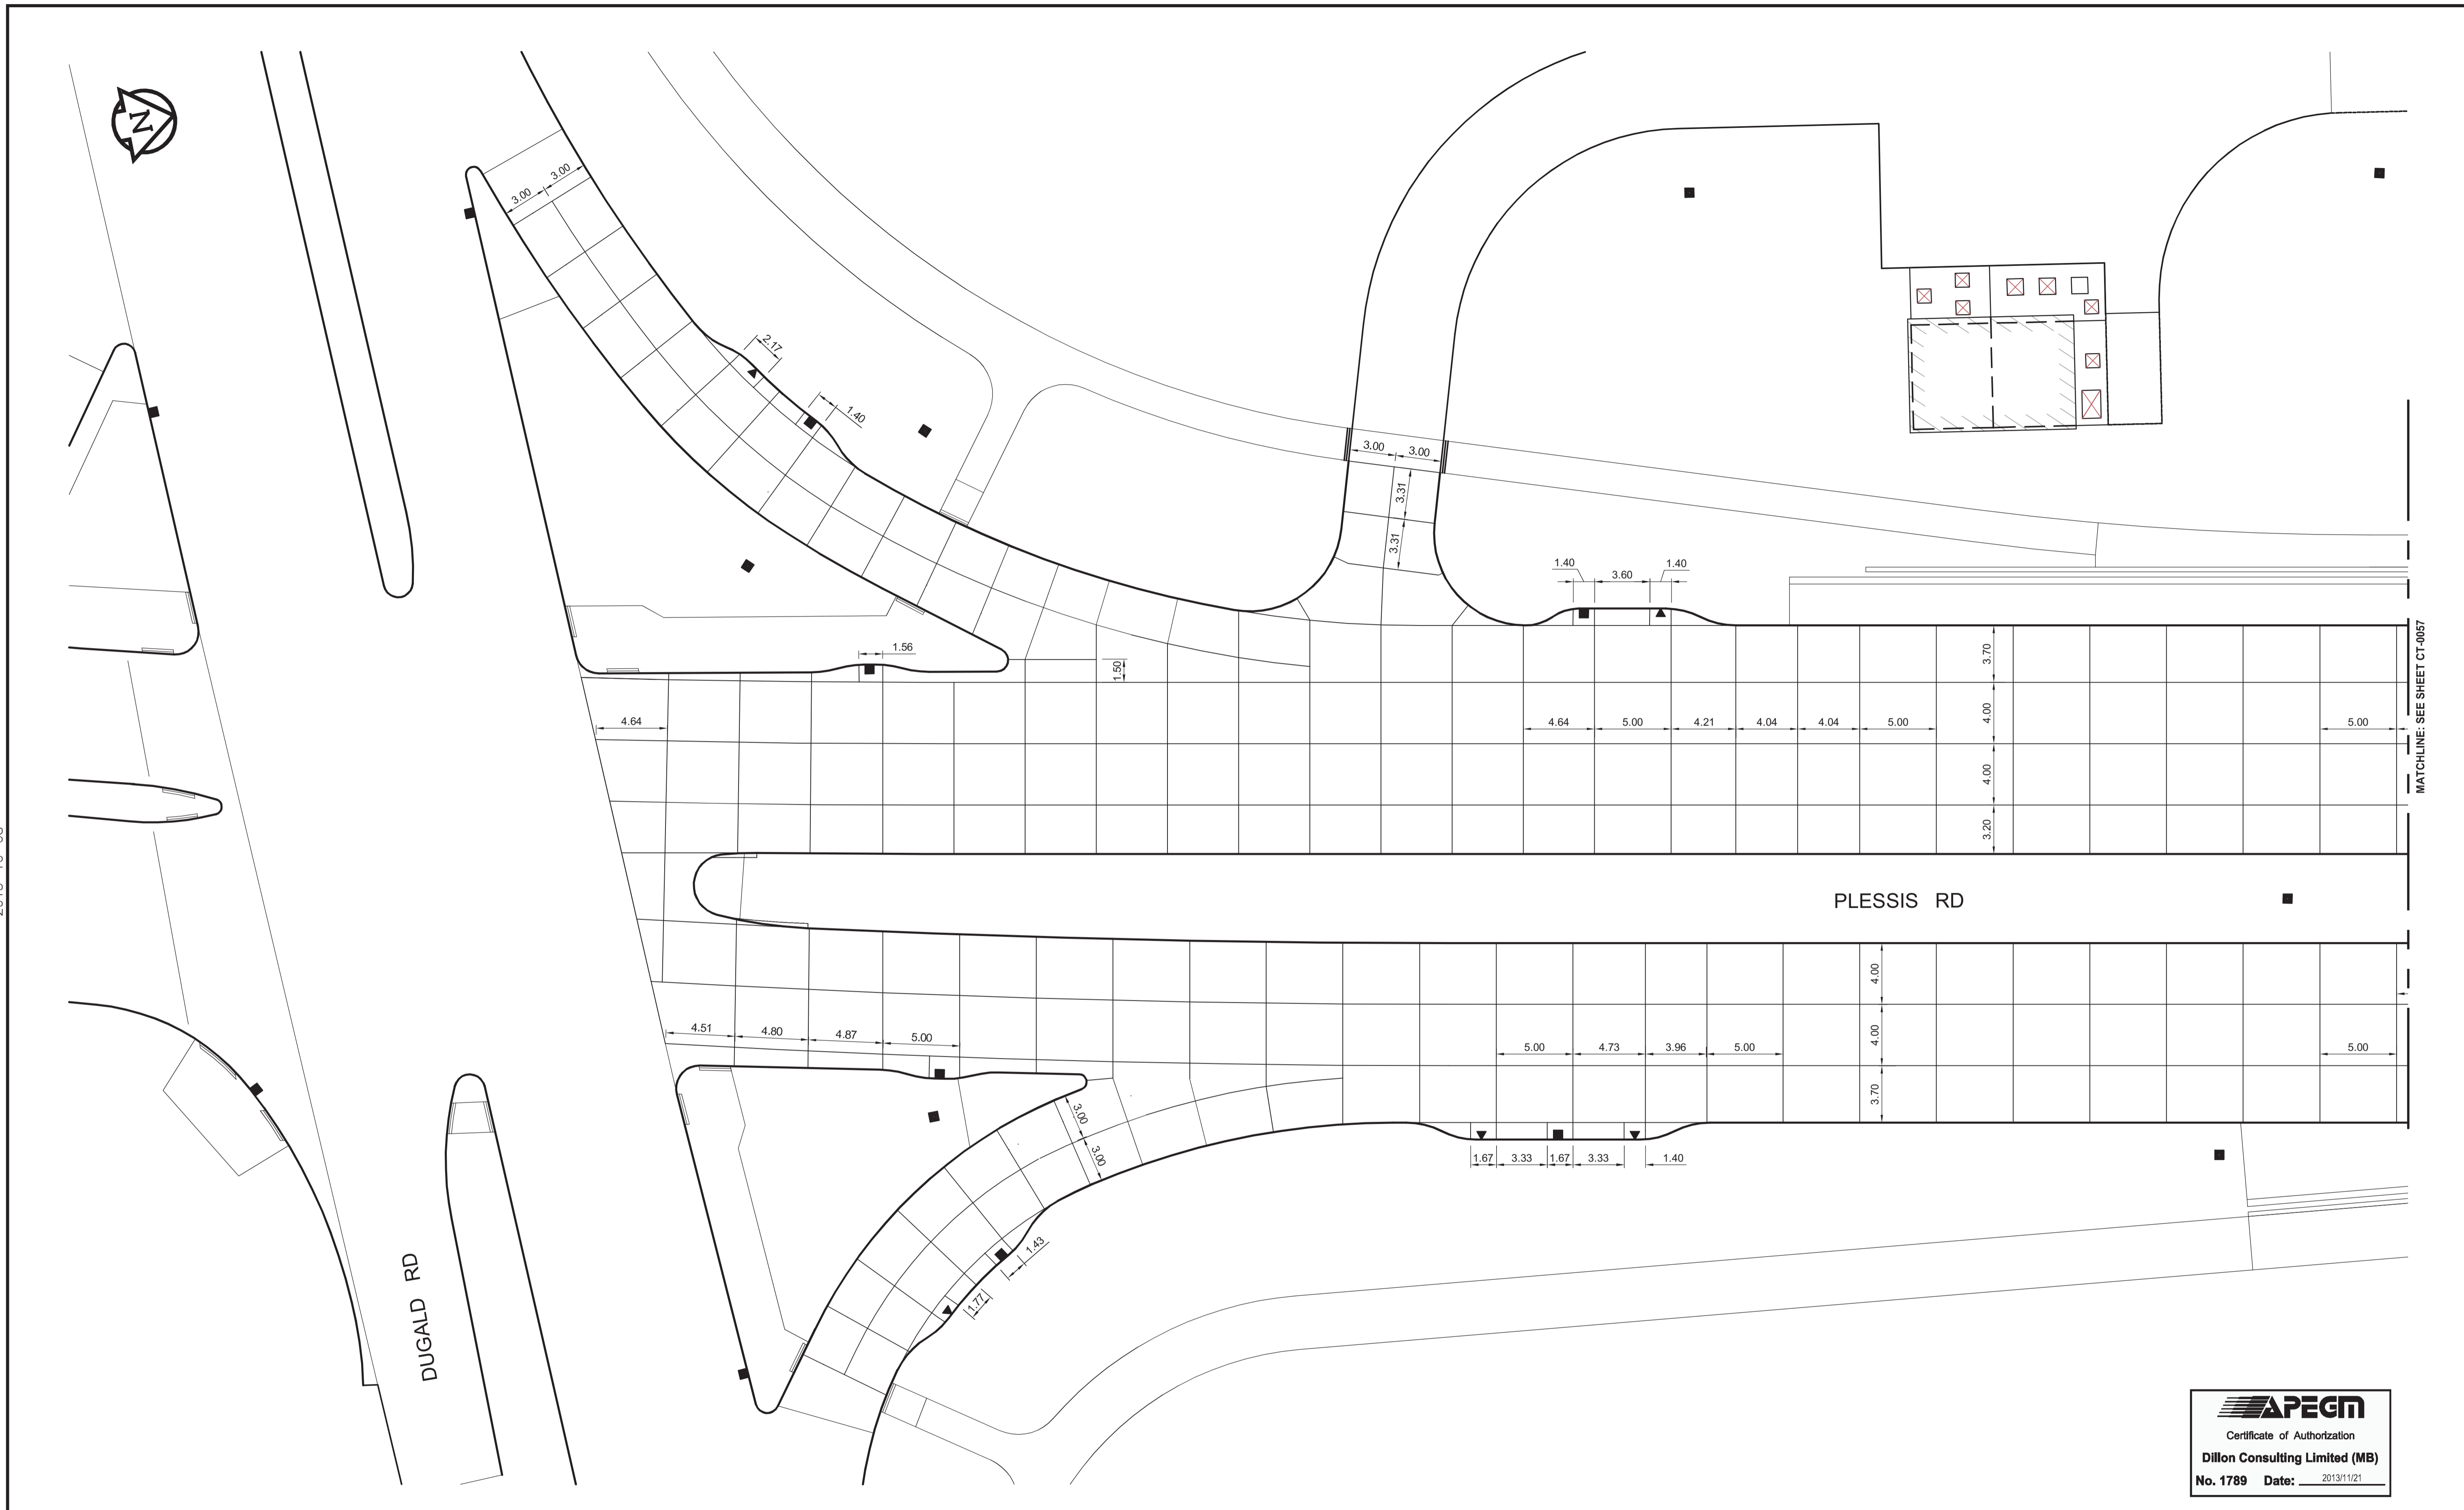

MATCHLINE: SEE SHEET CT-0057



BID OPPORTUNITY NO. 712-2013

150 WM	WATERMAIN	150 WM	HYDRO	HYDRO	150 WM	WATERMAIN	150 WM
⊕	HYDRANT	⊕	MTS	MTS	⊕	HYDRANT	⊕
⊗	VALVE	⊗	---	---	⊗	VALVE	⊗
300 LDS	LAND DRAINAGE SEWER	300 LDS	---	---	300 LDS	LAND DRAINAGE SEWER	300 LDS
250 WWS	WASTE WATER SEWER	250 WWS	---	---	250 WWS	WASTE WATER SEWER	250 WWS
○	MANHOLE	●	---	---	○	MANHOLE	○
□	CATCH BASIN	■	---	---	□	CATCH BASIN	□
▽	CURB INLET	▽	---	---	▽	CURB INLET	▽
+	JUNCTIONS	+	---	---	+	JUNCTIONS	+
---	CULVERT	---	---	---	---	CULVERT	---
100 GAS	GAS	100 GAS	---	---	100 GAS	GAS	100 GAS
---	EXISTING	---	---	---	---	EXISTING	---
---	LEGEND-PLAN	---	---	---	---	LEGEND-PLAN	---
---	PROPOSED	---	---	---	---	PROPOSED	---
---	EXISTING	---	---	---	---	EXISTING	---
---	LEGEND-PROFILE	---	---	---	---	LEGEND-PROFILE	---
---	PROPOSED	---	---	---	---	PROPOSED	---


**LOCATION APPROVED UNDERGROUND STRUCTURES**

SUPV. U/G STRUCTURES COMMITTEE DATE

**NOTE:**  
 LOCATION OF UNDERGROUND STRUCTURES AS SHOWN ARE BASED ON THE BEST INFORMATION AVAILABLE. BUT NO GUARANTEE IS GIVEN THAT ALL EXISTING UTILITIES ARE SHOWN OR THAT THE GIVEN LOCATIONS ARE EXACT. CONFIRMATION OF EXISTENCE AND EXACT LOCATION OF ALL SERVICES MUST BE OBTAINED FROM THE INDIVIDUAL UTILITIES BEFORE PROCEEDING WITH CONSTRUCTION.

B.M. ELEV.			
0	ISSUED FOR TENDER	2013/11/21	TJP
NO.	REVISIONS	DATE	BY

		DESIGNED BY	JMS	CHECKED BY	TJP
		DRAWN BY	TJH	APPROVED BY	DPK
		HOR. SCALE:	1:200	RELEASED FOR CONSTRUCTION BY:	
		VERTICAL:		DATE 2013/11/21	

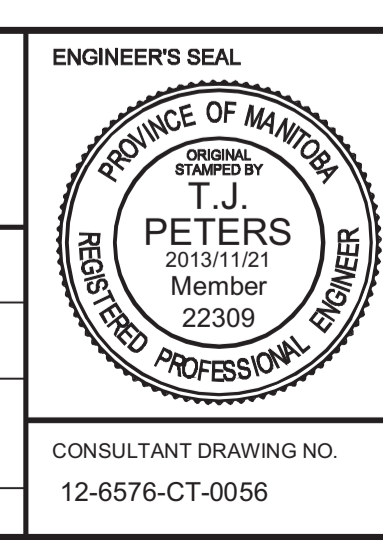

<b>THE CITY OF WINNIPEG</b> <b>PUBLIC WORKS DEPARTMENT</b>		CITY DRAWING NUMBER U238-2014-2156	
		SHEET 56 OF 66	
PLEISSIS ROAD TWINNING AND GRADE SEPARATION AT CN REDDITT SUBDIVISION CONTRACT 3		CONCRETE JOINT LAYOUT (1 OF 6)	
CONSULTANT DRAWING NO. 12-6576-CT-0056		<b>CT-0056</b>	