



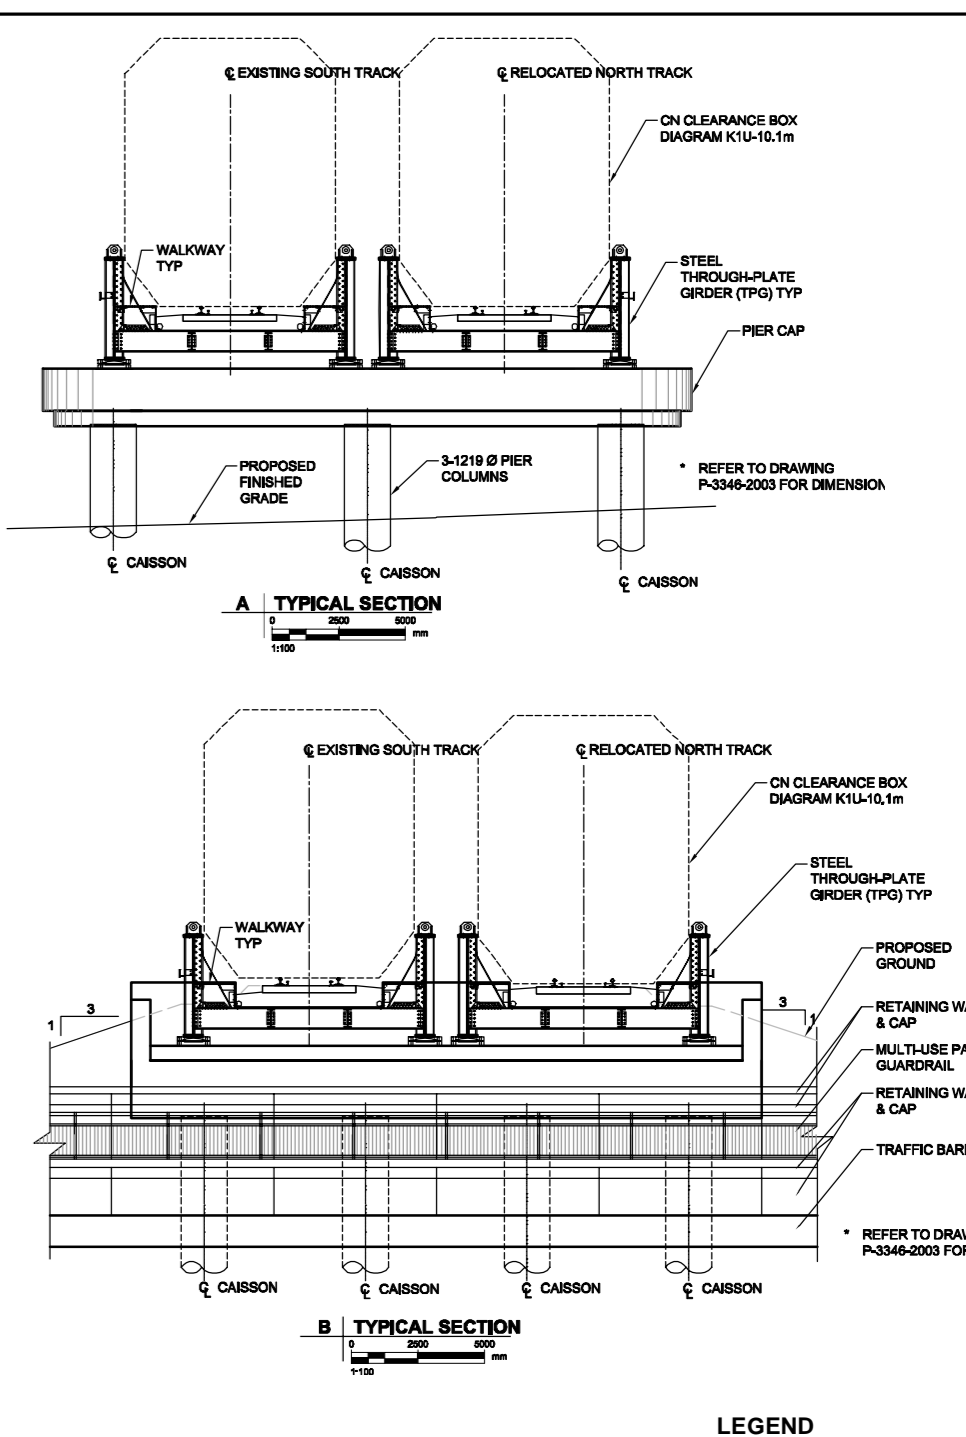

LEGEND


LOCATION APPROVED UNDERGROUND STRUCTURES

NO.	DESCRIPTION	DATE	BY
1			
2			
AECOM

THE CITY OF WINNIPEG PUBLIC WORKS DEPARTMENT

PLANS AND PROFILES

CR-1106