



AL - 846294  
803-9-11  
AECOM REVIEW DRFT CHK 1/4  
AECOM-STRUCTURES

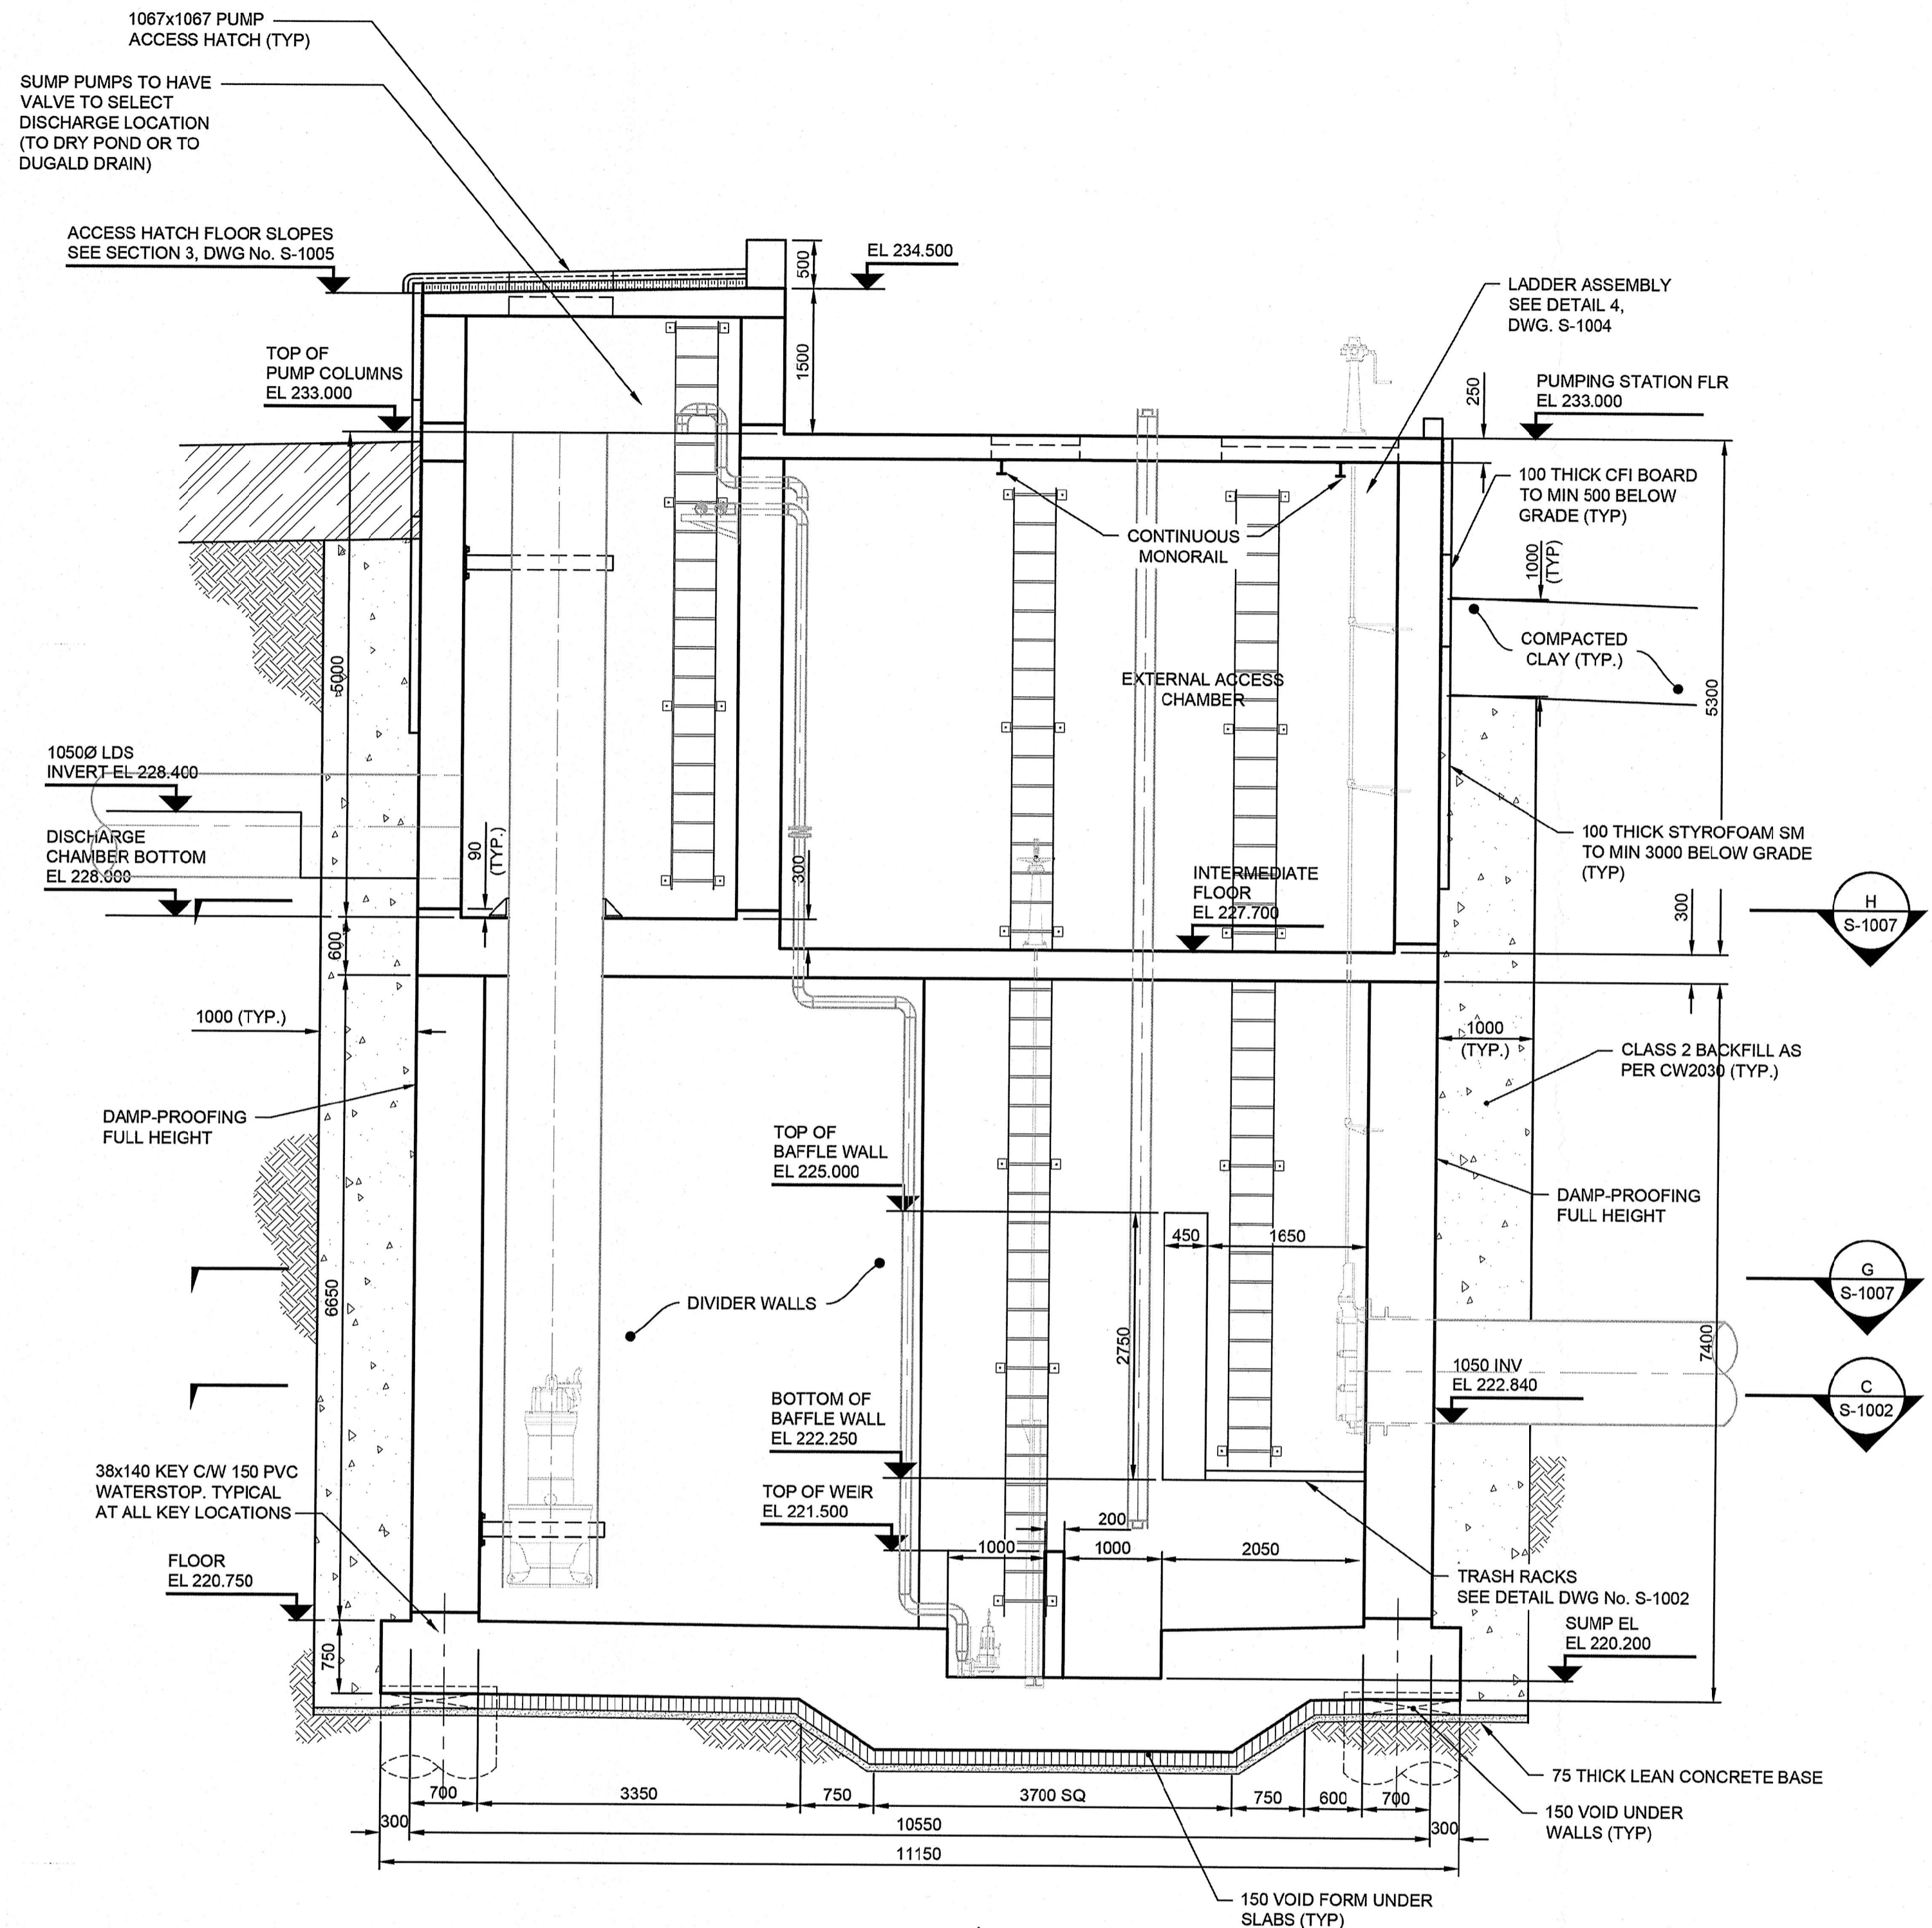

**A SECTION**  
S-1001  
0 1250 2500  
1:50

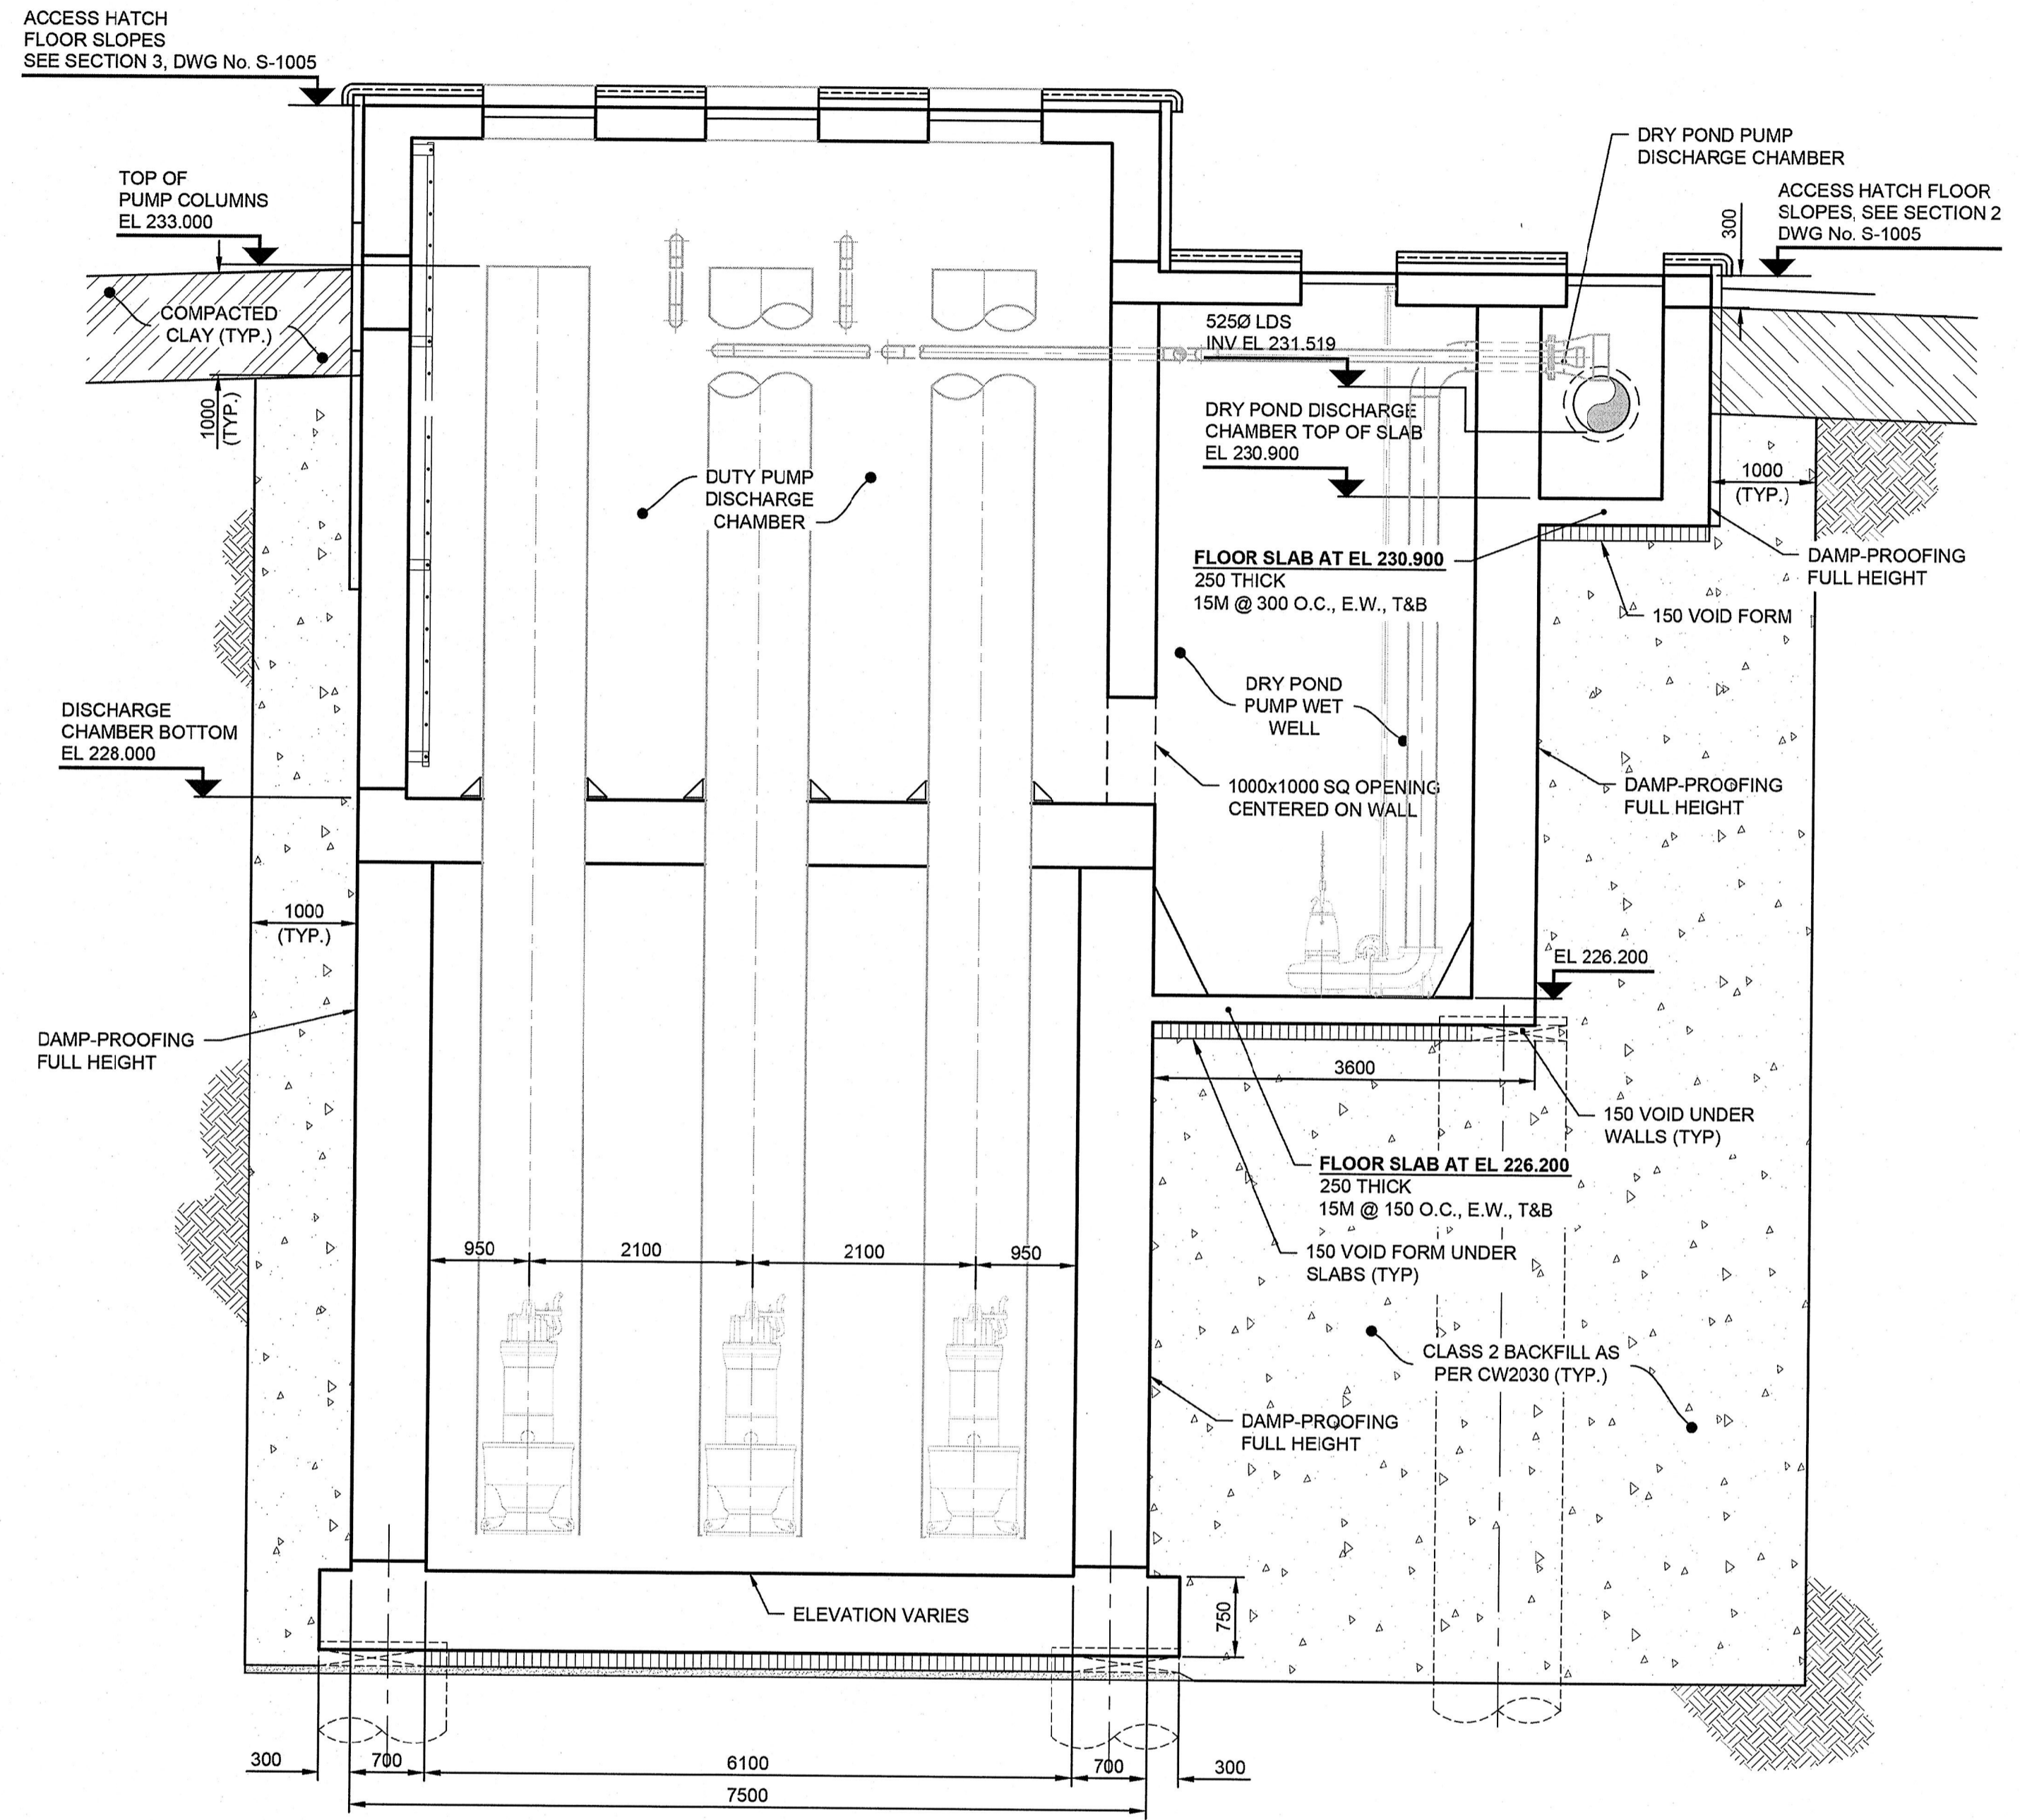

**B SECTION**  
S-1001  
0 1250 2500  
1:50

**METRIC**  
WHOLE NUMBERS INDICATE MILLIMETRES  
DECIMALIZED NUMBERS INDICATE METRES

**AECOM**  
Certificate of Authorization  
AECOM Canada Ltd.  
No. 4671 Date: 2013/10/15

BID OPPORTUNITY NO. 712-2013

<b>LOCATION APPROVED UNDERGROUND STRUCTURES</b>		B.M. ELEV.
SUPV. U/G STRUCTURES COMMITTEE	DATE	
NOTE: LOCATION OF UNDERGROUND STRUCTURES AS SHOWN ARE BASED ON THE BEST INFORMATION AVAILABLE. BUT NO GUARANTEE IS GIVEN THAT ALL EXISTING UTILITIES ARE SHOWN OR THAT THE GIVEN LOCATIONS ARE EXACT. CONFIRMATION OF EXISTENCE AND EXACT LOCATION OF ALL SERVICES MUST BE OBTAINED FROM THE INDIVIDUAL UTILITIES BEFORE PROCEEDING WITH CONSTRUCTION.		
NO.	ISSUED FOR TENDER	13/10/15 Wjd
NO.	REVISIONS	DATE BY

<b>AECOM</b>	
DESIGNED BY: JAT	CHECKED BY: <i>[Signature]</i>
DRAWN BY: ADL	APPROVED BY: <i>[Signature]</i>
HOR. SCALE: AS NOTED	RELEASED FOR CONSTRUCTION BY: <i>[Signature]</i>
VERTICAL: AS NOTED	DATE

ENGINEER'S SEAL  
PROVINCE OF MANITOBA  
**BISWANGER**  
REGISTERED PROFESSIONAL ENGINEER  
2013/10/15  
CONSULTANT DRAWING NO.  
60273041-SHT-01-CON3-S-1003

**THE CITY OF WINNIPEG PUBLIC WORKS DEPARTMENT**

**PLESSIS ROAD TWINNING AND GRADE SEPARATION AT CN REDDITT SUBDIVISION CONTRACT 3**

**PUMPING STATION SECTIONS AND DETAILS 3**

CITY DRAWING NUMBER: U238-2014-2333  
SHEET 3 OF 10

**S-1003**