


1 MAIN FLOOR PLAN  
 1 : 75

- DRAWING NOTES**
- 1 CONCRETE PAD, DOWELLED INTO GRADE, TYP.
  - 2 DRINKING FOUNTAIN
  - 3 FUEL STORAGE CABINET (N.I.C)
  - 4 FILL CAVITY WITH ACOUSTIC INSULATION TO US OF DECK
  - 5 HOSE REEL (SEE MECH)
  - 6 HOSE ACCESS DOOR
  - 7 JANITORIAL AREA WITH STORAGE FOR FLOOR MACHINES
  - 8 TROPHY CASE
  - 9 450 x 1200mm PRECAST CONCRETE SPLASH PAD
  - 10 PLYWOOD WALL BACKING ON THIS SIDE
  - 11 EXPOSED G15 PLYWOOD ON THIS SIDE
  - 12 GREASE TRAP IN FLOOR - REFER TO MECHANICAL
  - 13 MOP SINK
  - 14 100 x 100 x 850 BRUSHED ST. STL CORNER GUARD
  - 15 STAINED & SEALED 16mm PLYWOOD PANELING
  - 16 DRAINAGE PIT C/W GRIT INTERCEPTOR - REFER TO STRUCTURAL
  - 17 PROVIDE STRUCTURE IN WALL TO SUPPORT FUTURE SYSTEMS - SEE STRUCTURE
  - 18 PROVIDE STRUCTURE IN WALL TO SUPPORT SYSTEMS - SEE STRUCTURE
  - 19 REFER TO STRUCTURAL FOR FRAMING REQUIREMENTS
  - 20 HARDWARE EMBEDDED IN FLOOR - REFER TO HARDWARE SCHEDULE
  - 21 SEMI-RECESSED FIRE EXTINGUISHER CABINET C/W 10LB ABC
  - 22 RECESSED FIRE EXTINGUISHER CABINET C/W TYPE 'K' FIRE EXTINGUISHER
- SPORTS STANDARD ANCHOR

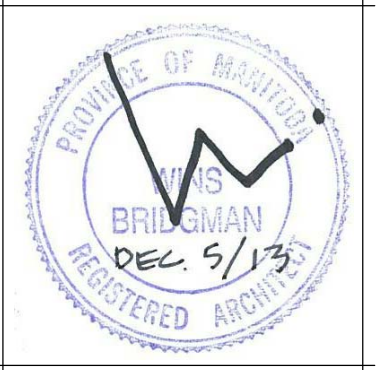

**Winnipeg**  
 THE CITY OF WINNIPEG PLANNING, PROPERTY AND DEVELOPMENT DEPARTMENT  
 MUNICIPAL ACCOMMODATIONS DIVISION  
 4TH FLOOR - 185 KING STREET  
 R3B 1J1

Project:  
**EAST ELMWOOD COMMUNITY CENTRE**  
 490 KEENLEYSIDE, WINNIPEG, MB  
 Project Number: 2013-041  
 Bid Opportunity Number: 748-2013

Drawing Title:  
**FLOOR PLAN**

#	Issue/Revision	Date
1	ISSUED FOR TENDER	2013-12-09

Design By:  
 Date:  
 Design Check:  
 Date:  
 Drawn By:  
 Date:  
 DWG Check:  
 Date:  
 Sheet No: **A102**

This drawing is property of the Consultant and cannot be reproduced or used without the consent of the Consultant. The contractor is responsible for checking and verifying all levels and dimensions and shall report all discrepancies to the Consultant and obtain clarification prior to commencing work.