



1 MEZZANINE
1:75

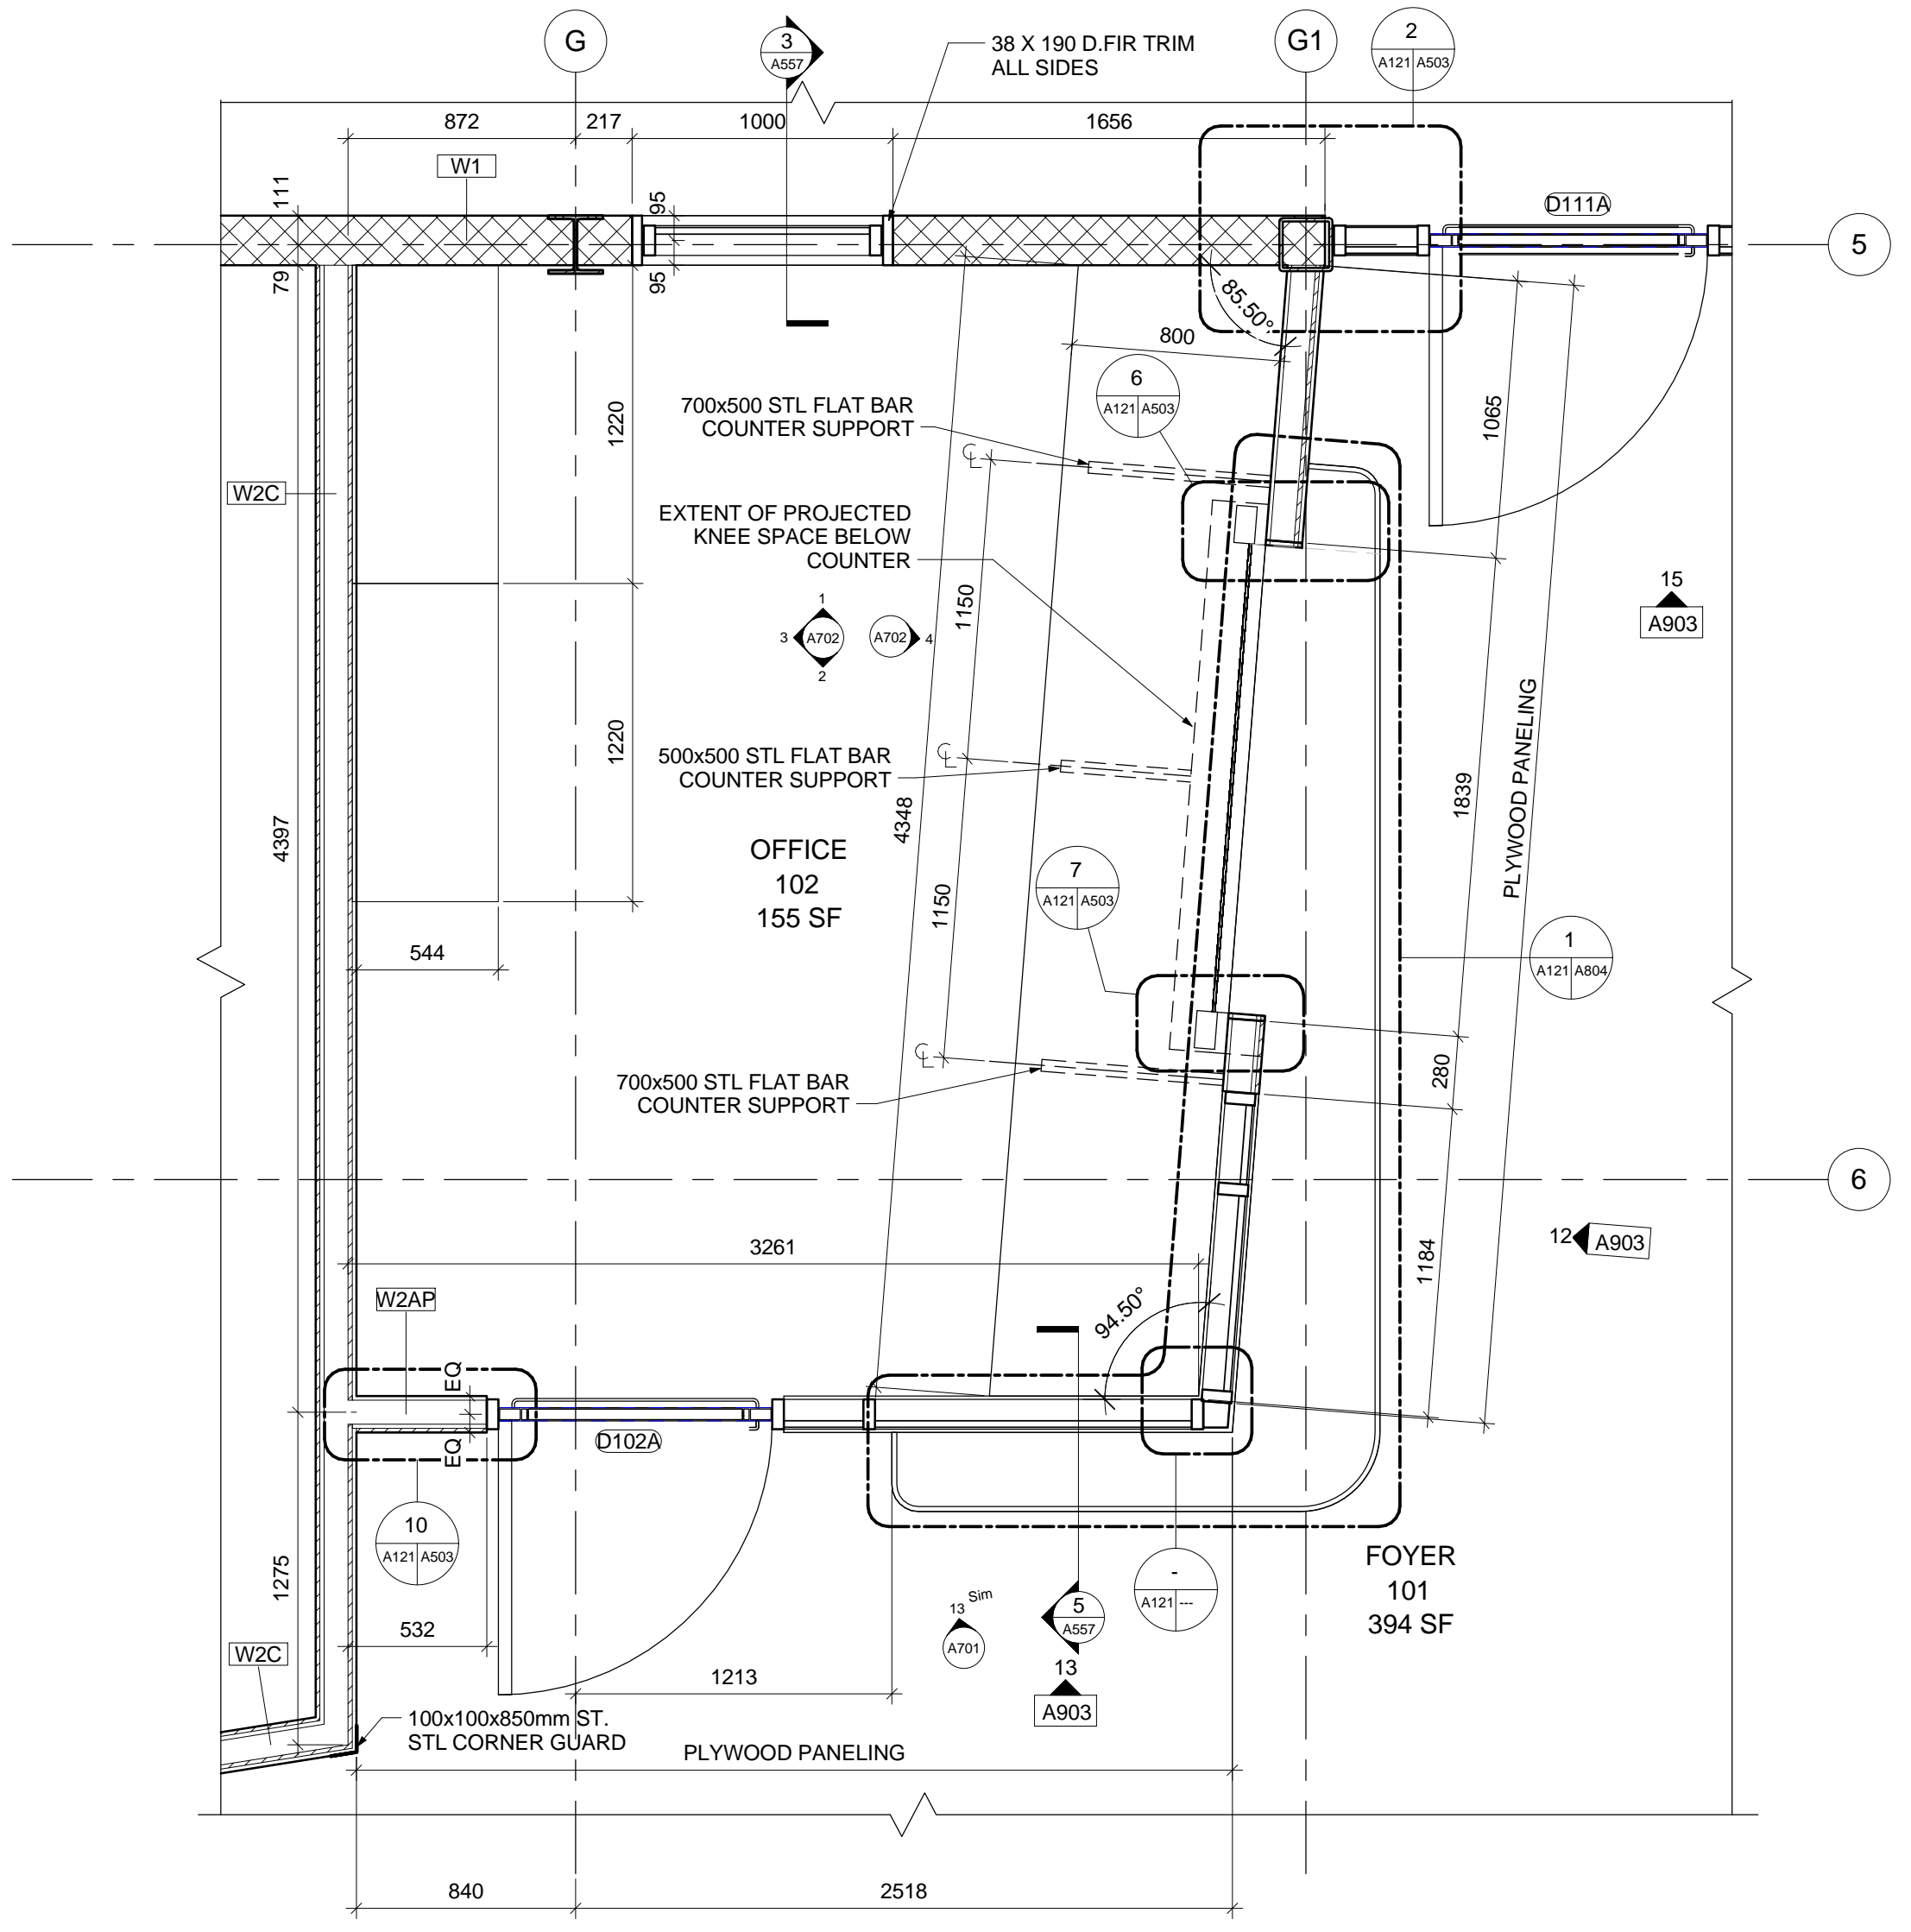


2 LARGE SCALE PLAN - RM 102
1:25

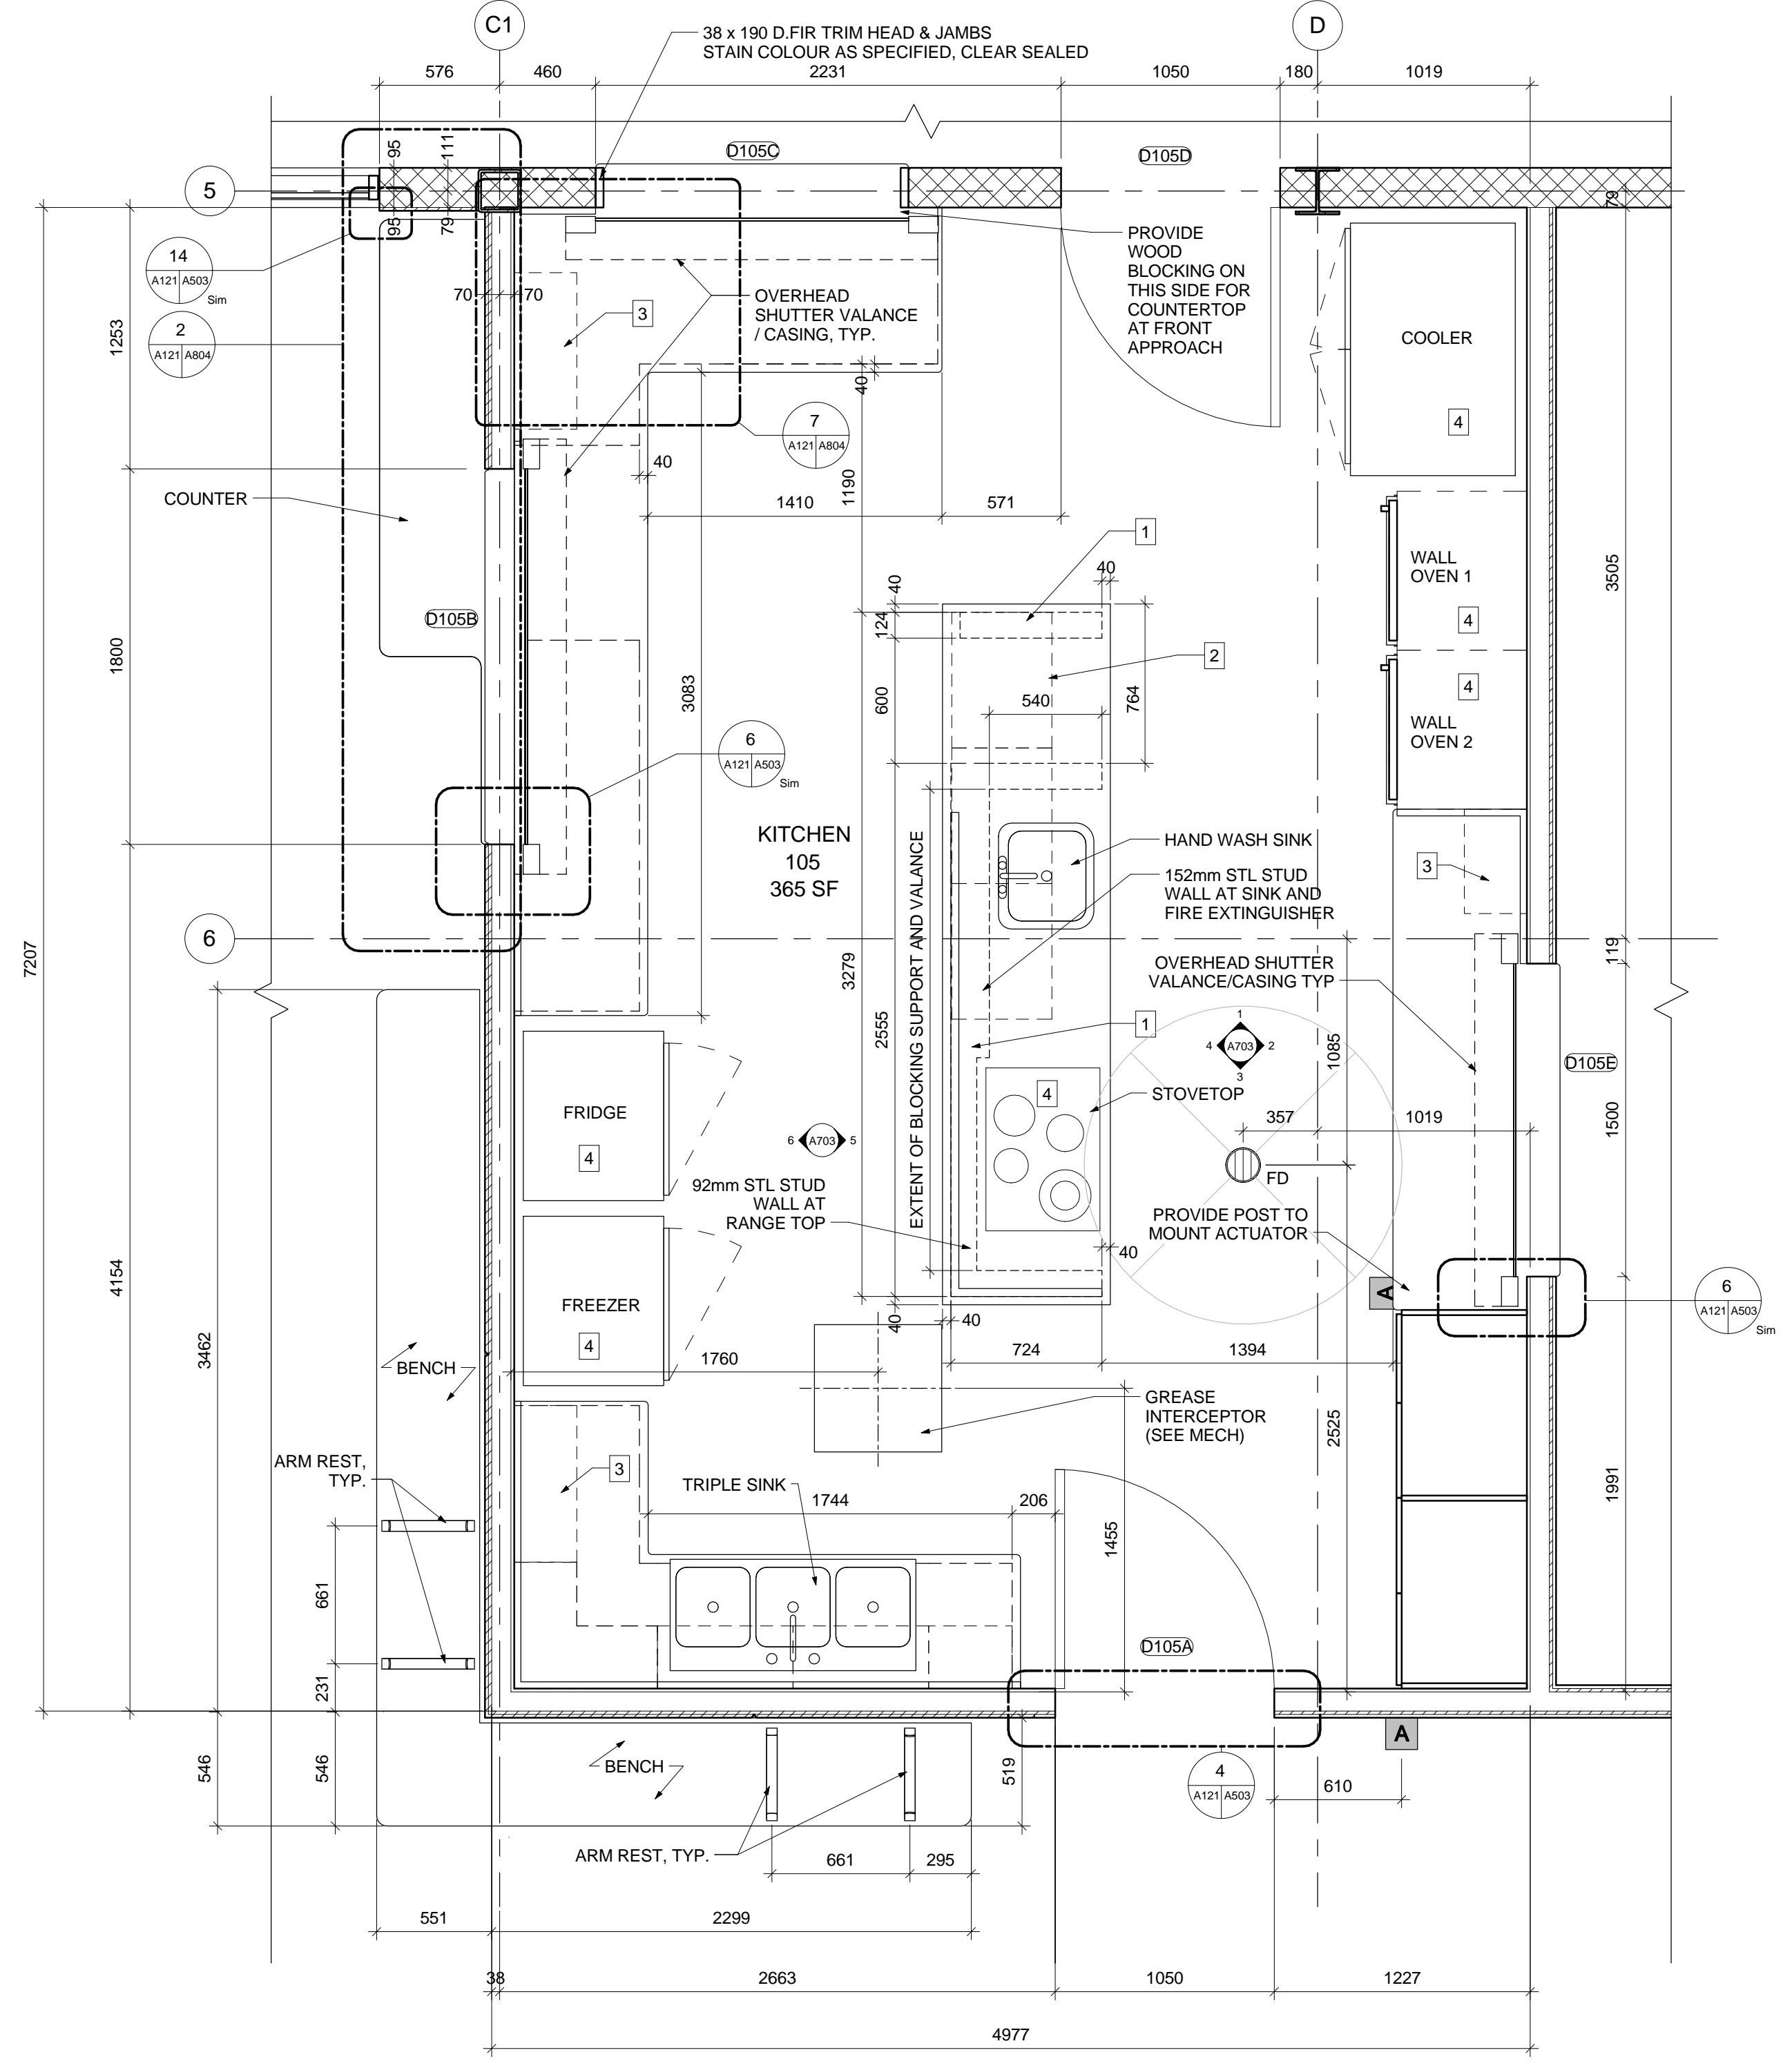

3 LARGE SCALE PLAN - RM 105
1:25

- DRAWING NOTES:**
- 1 COORDINATE GABLE LOCATIONS WITH ELECTRICAL CONDUIT SLAB PENETRATIONS.
 - 2 SUSPENDED UPPER CABINET ABOVE - REFER TO STRUCTURAL FOR SUPPORT.
 - 3 UPPER CABINETS - WALL HUNG.
 - 4 MAJOR APPLIANCES TO BE SUPPLIED BY OWNER, INSTALLED BY CONTRACTOR.

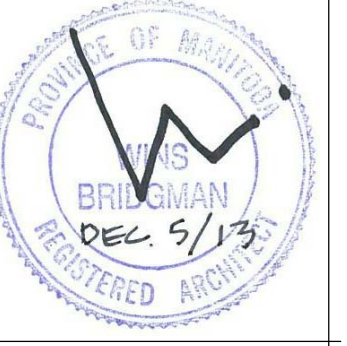

Project:
EAST ELMWOOD
COMMUNITY
CENTRE
490 KEENLEYSIDE,
WINNIPEG, MB

Project Number: 2013-041
Bid Opportunity Number: 748-2013

Drawing Title:
MEZZANINE & LARGE
SCALE PLANS

Issue/Revision Date
1 ISSUED FOR TENDER 2013-12-09

Design By:
Date:
Design Check:
Date:
Drawn By:
Date:
DWG Check:
Date:

Sheet No: **A121**

This drawing is property of the Consultant and cannot be reproduced or used without the consent of the Consultant. The contractor is responsible for checking and verifying all levels and dimensions and shall report all discrepancies to the Consultant and obtain clarification prior to commencing work.