




**1 SURFACE MOUNT BIKE RACK DETAILS**  
L106 SCALE: 1:20

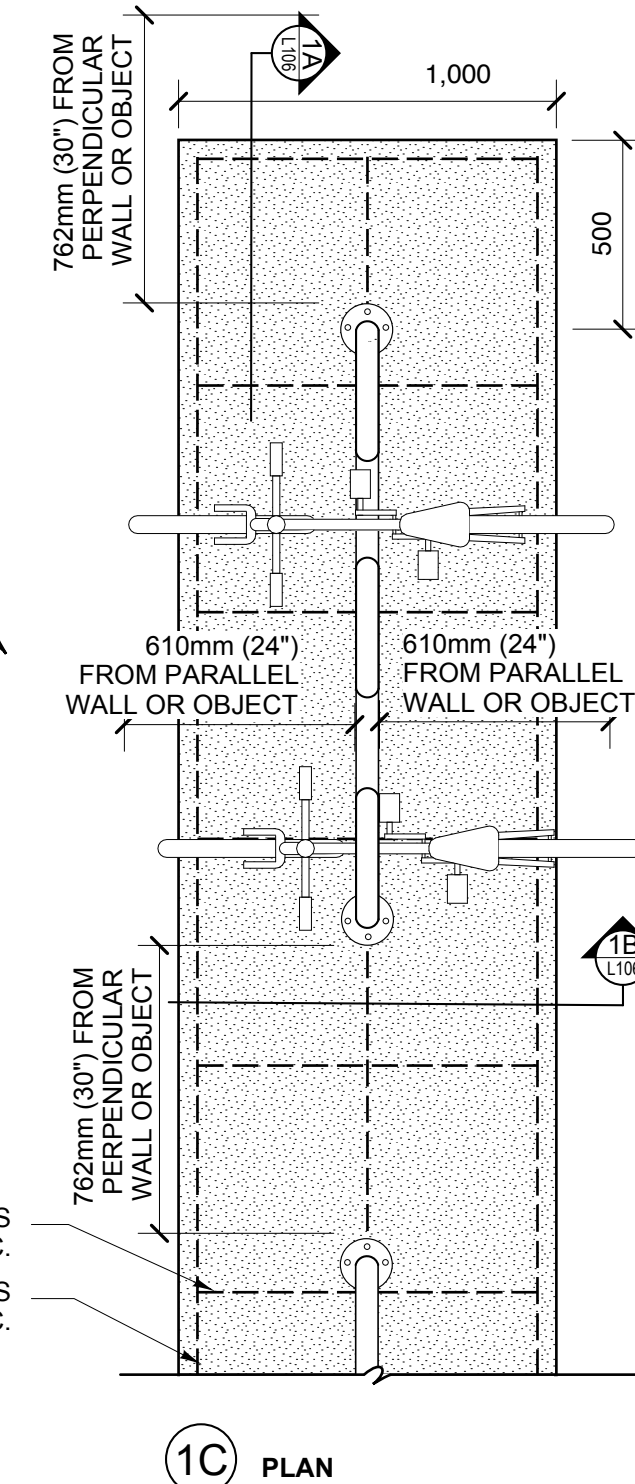


**1C PLAN**

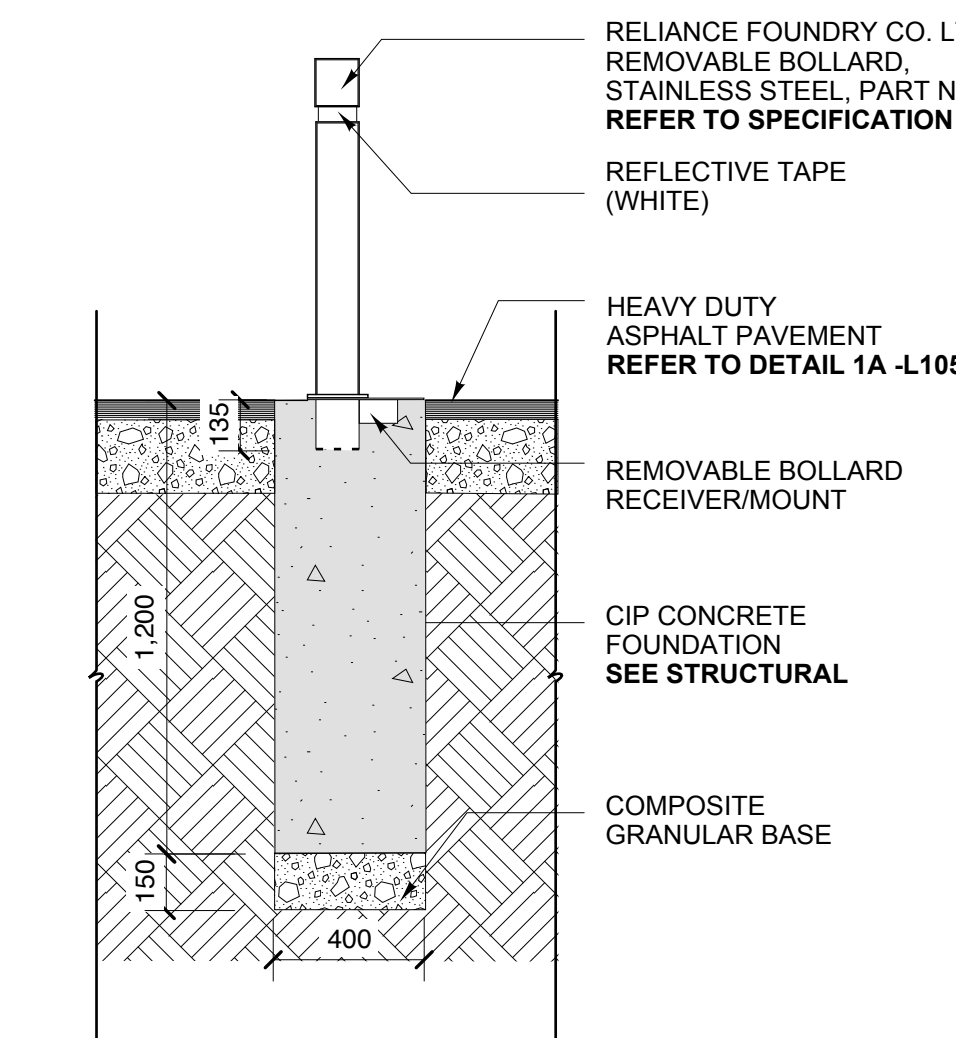


**2 REMOVABLE BOLLARD DETAIL**  
L106 SCALE: 1:20

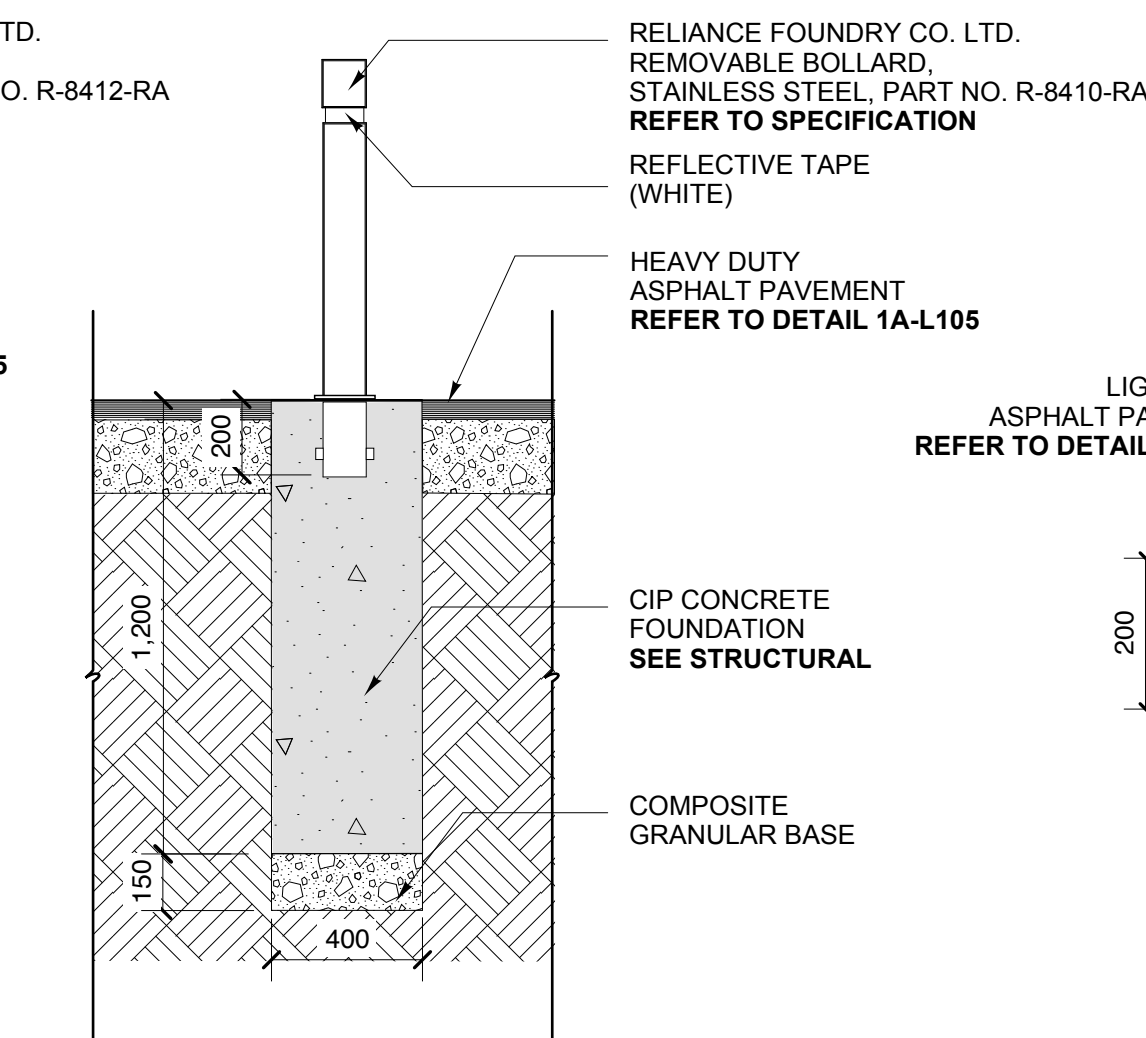


**3 FIXED BOLLARD DETAIL**  
L106 SCALE: 1:20

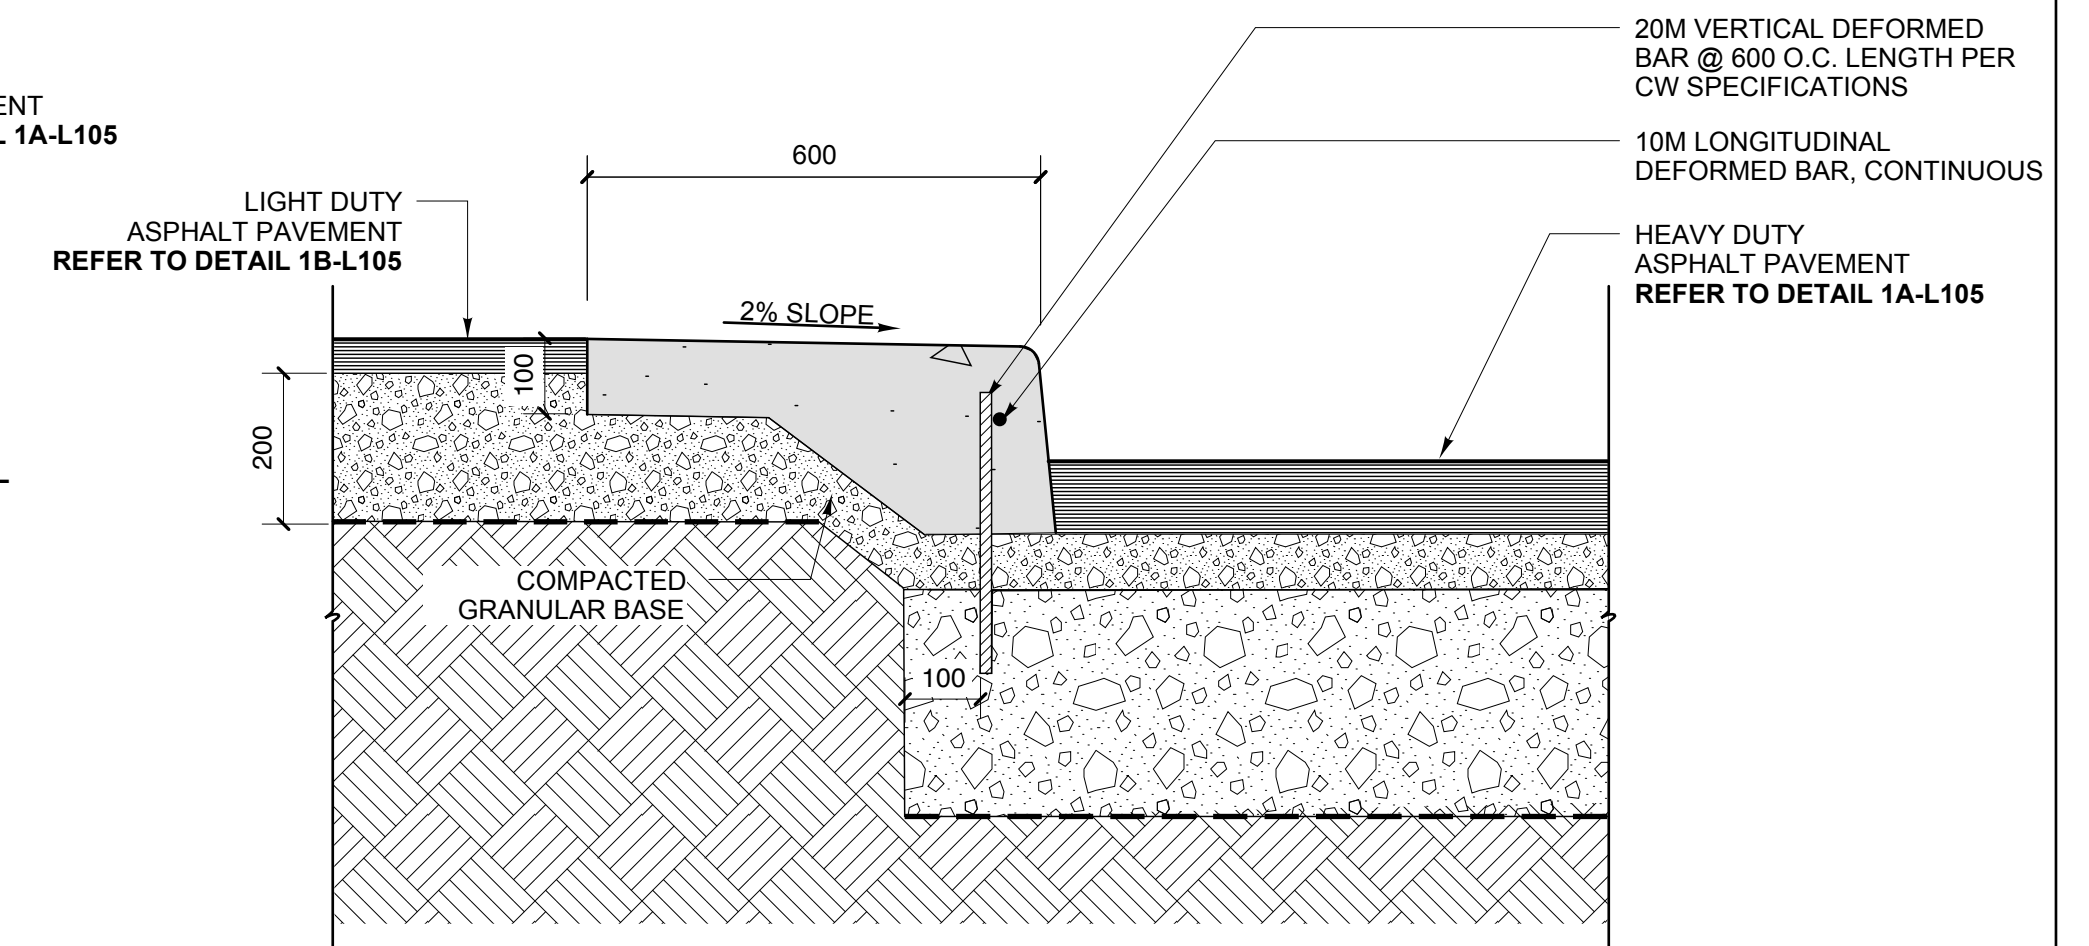


**4 CONCRETE SPLASH STRIP SECTION DETAIL**  
L106 SCALE: 1:10

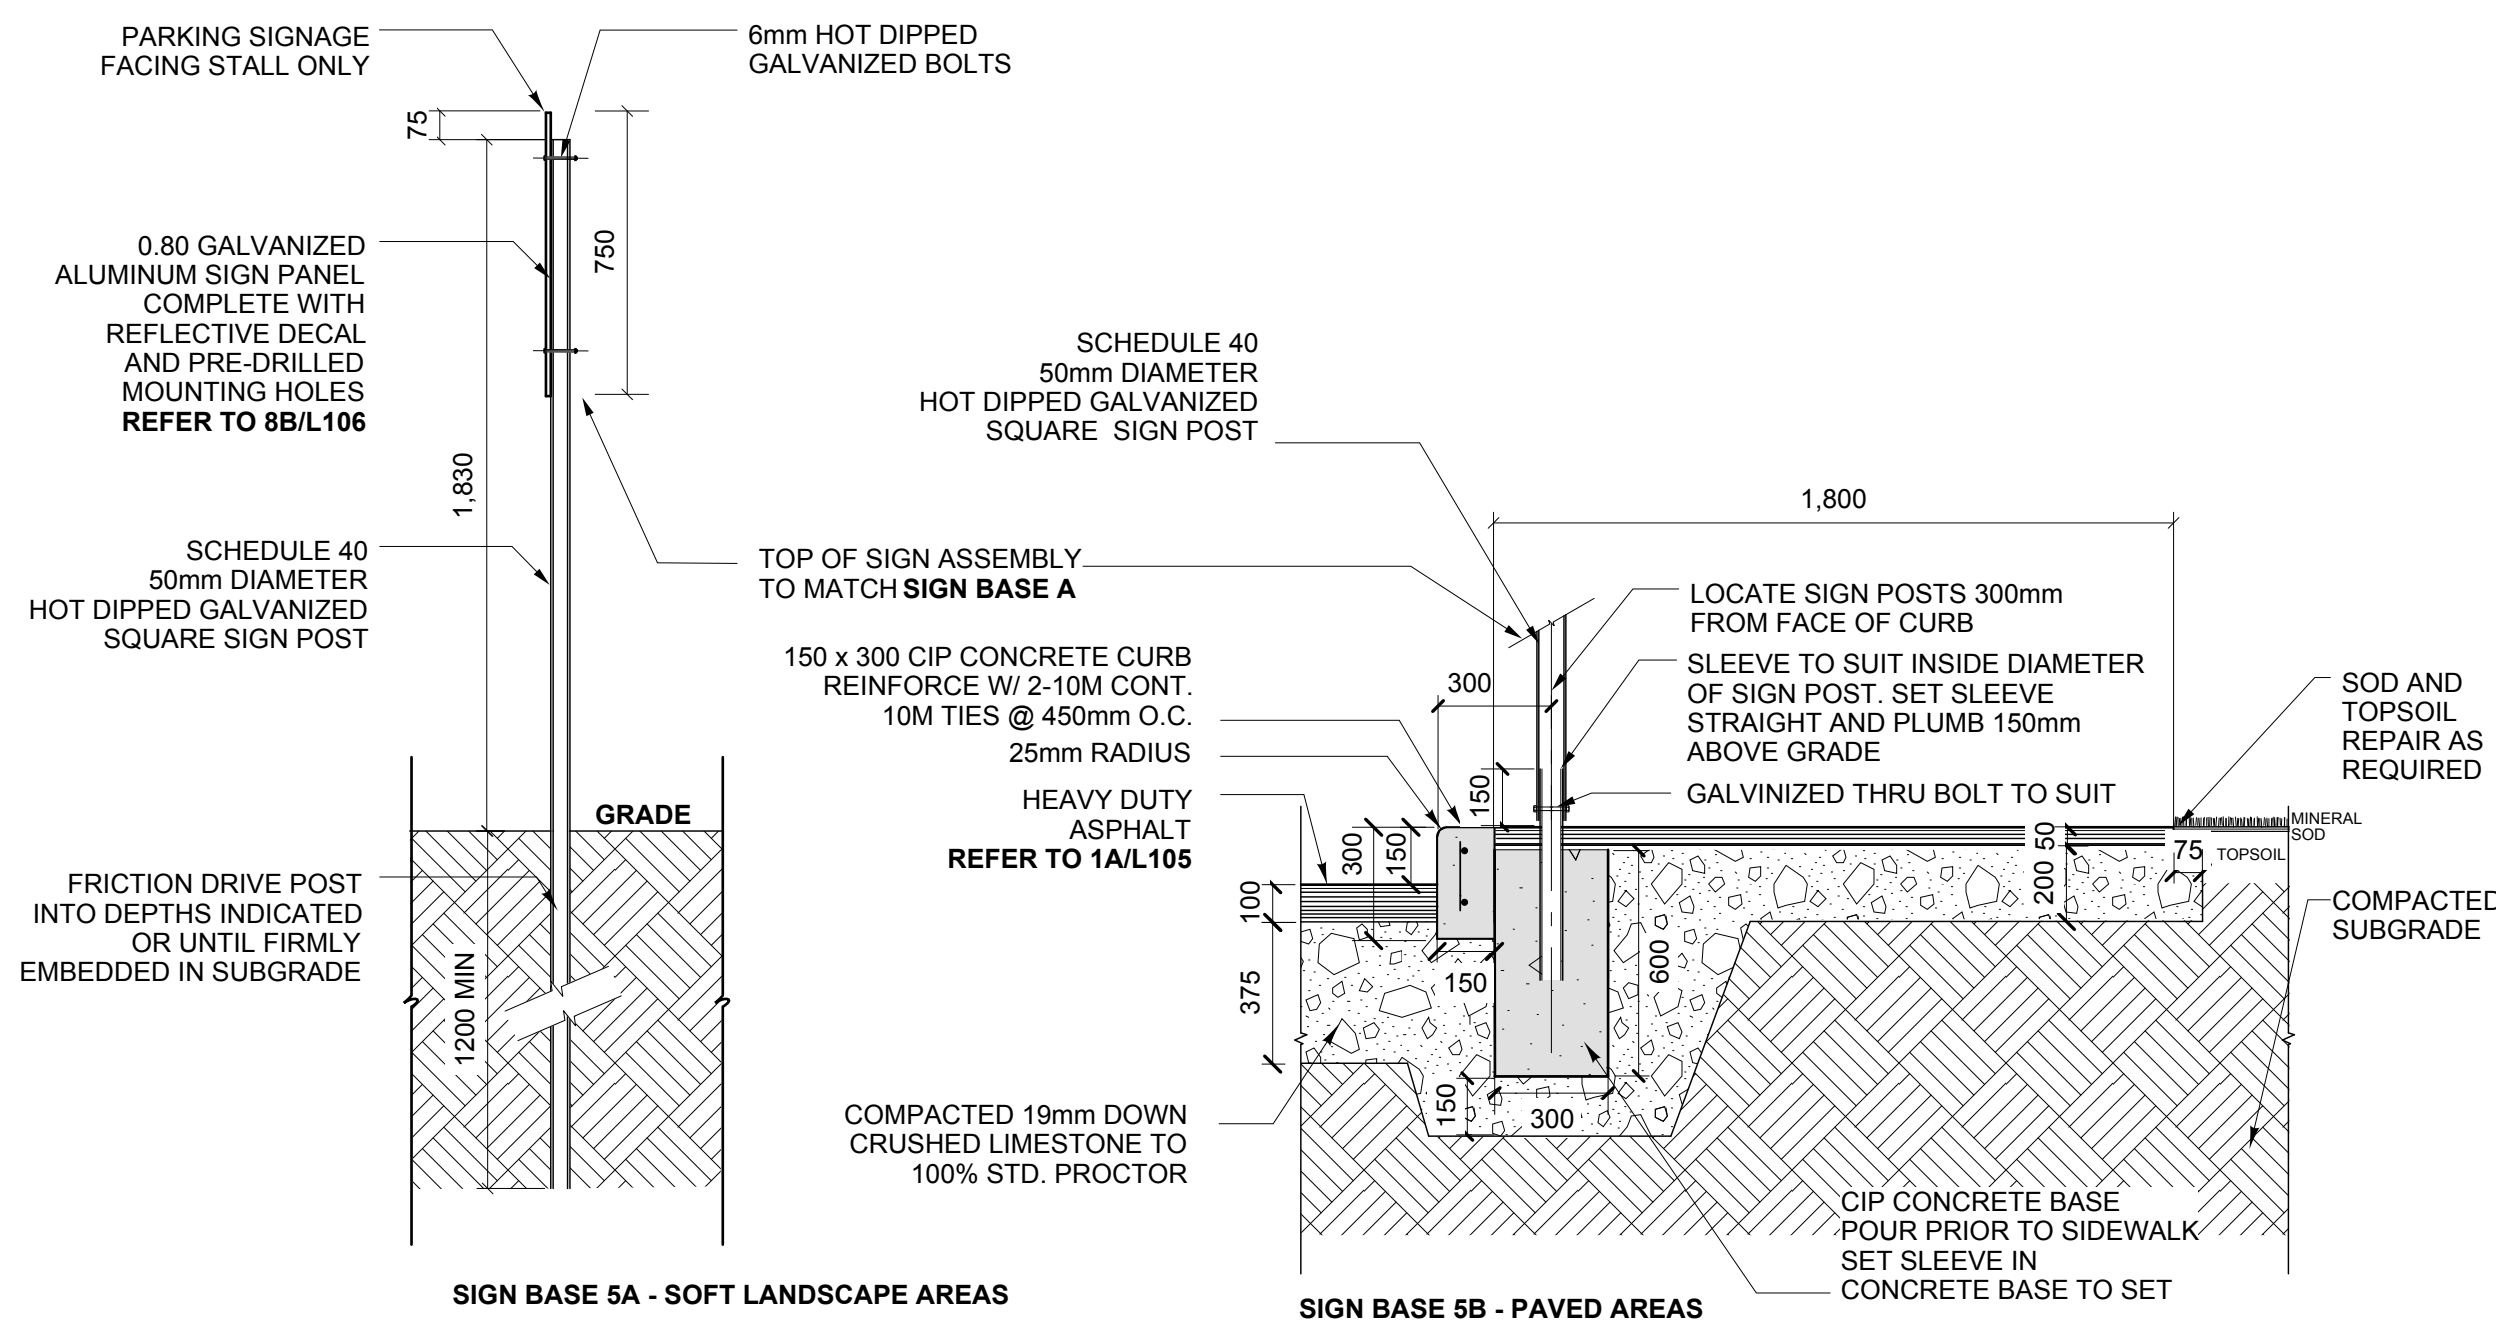


**5 TYP. SIGN BASE - SOFT AND HARD LANDSCAPE AREAS**  
L106 SCALE: 1:20

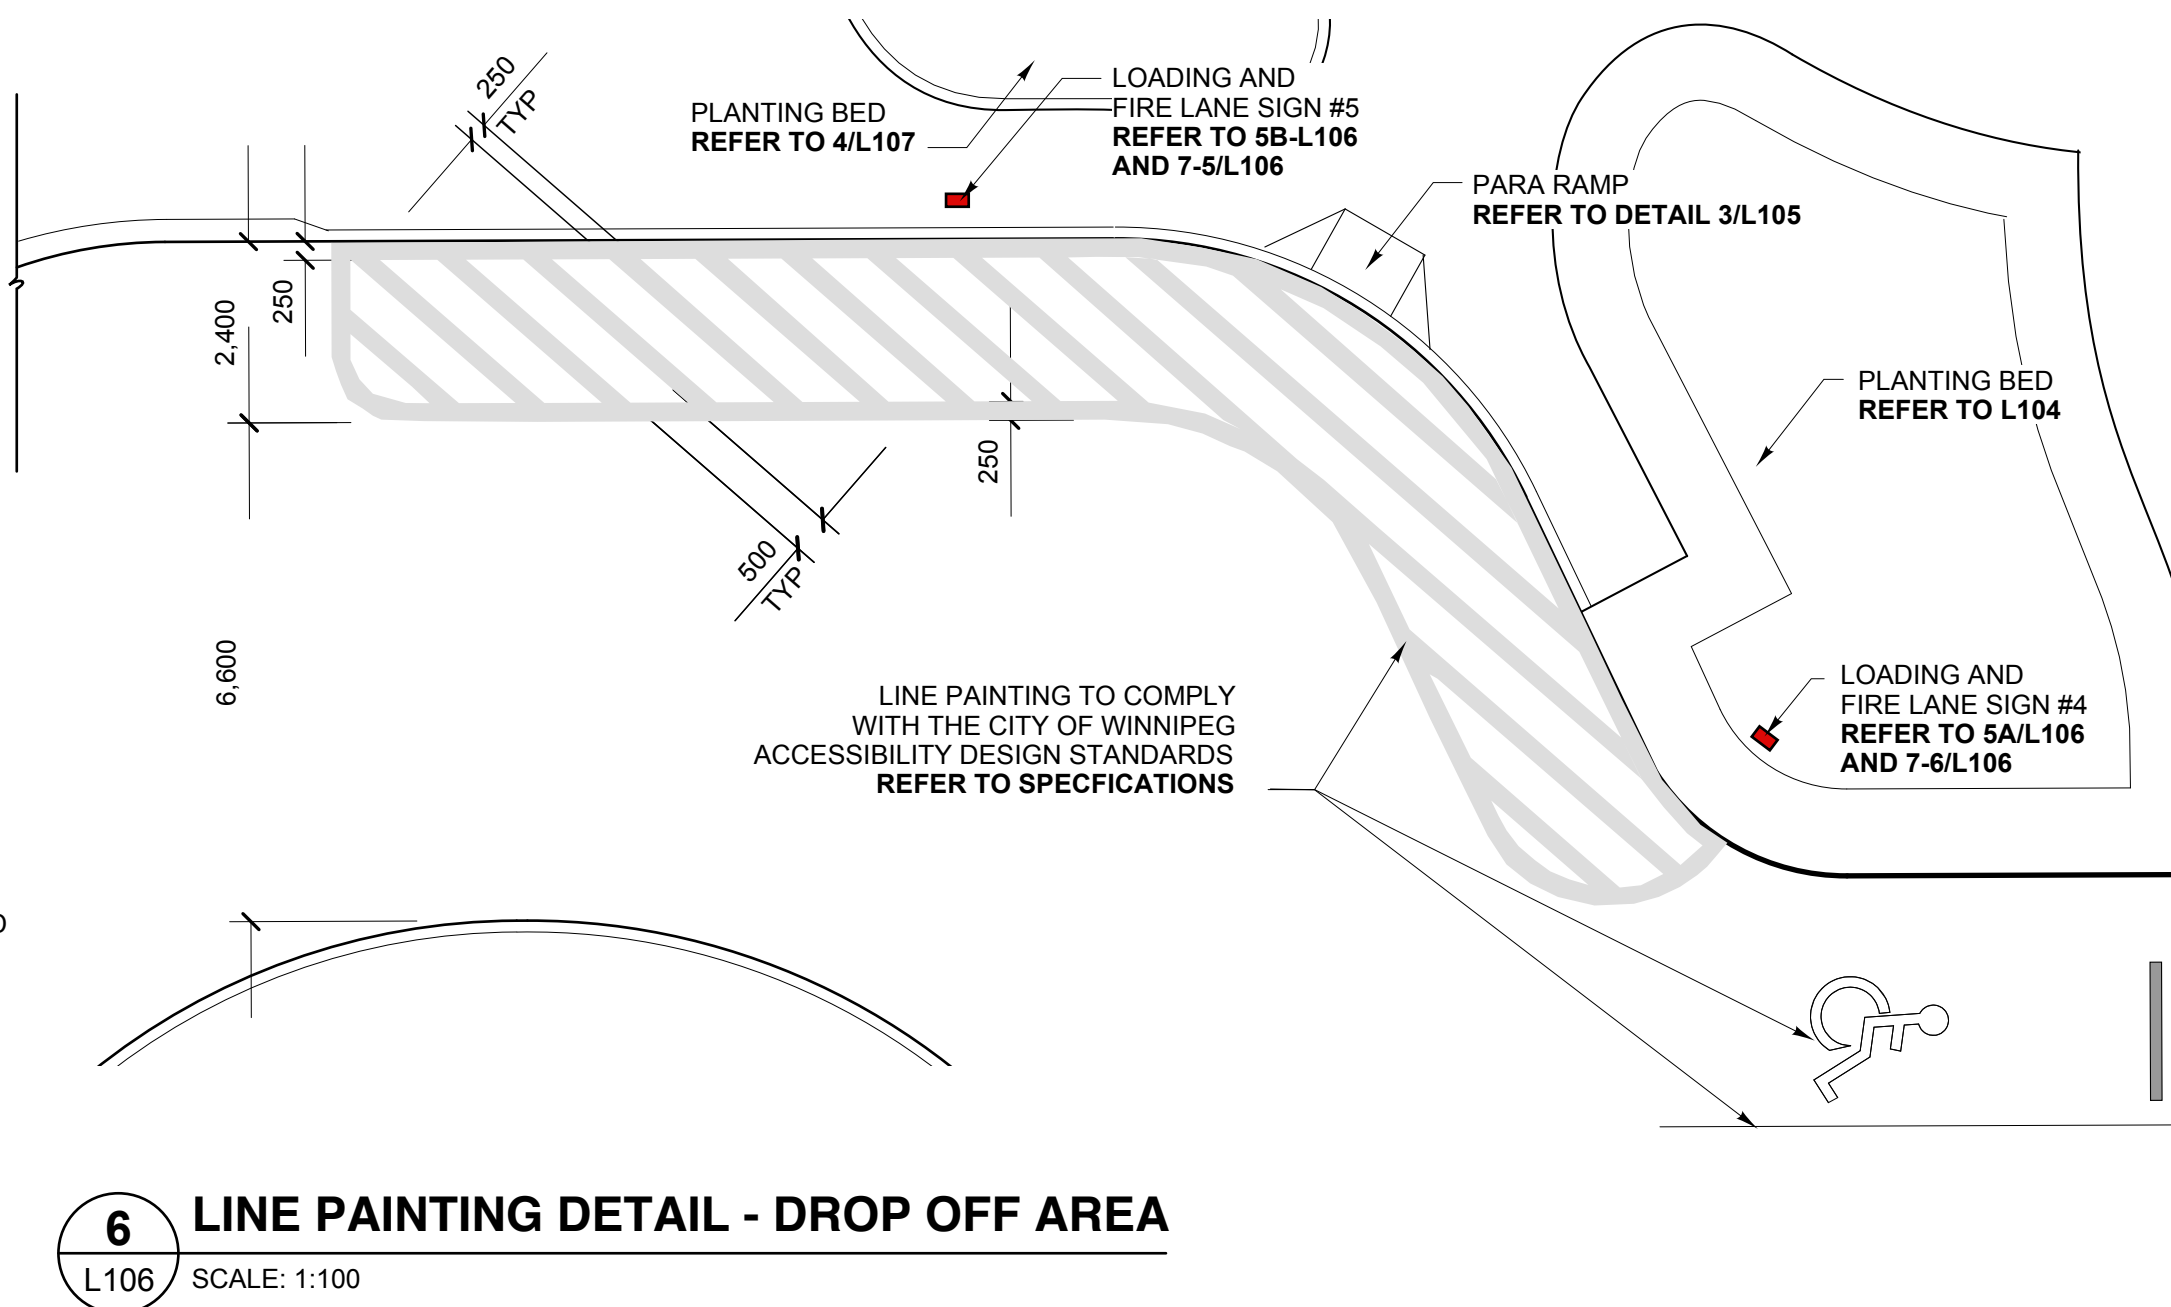


**6 LINE PAINTING DETAIL - DROP OFF AREA**  
L106 SCALE: 1:100

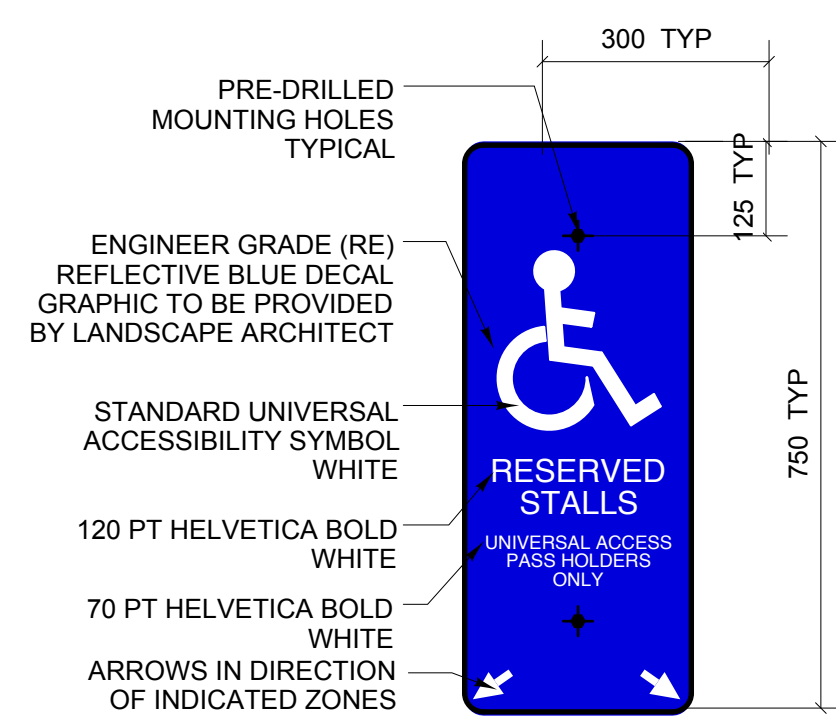

**7 TYP. SIGN GRAPHICS**  
L106 AS NOTED

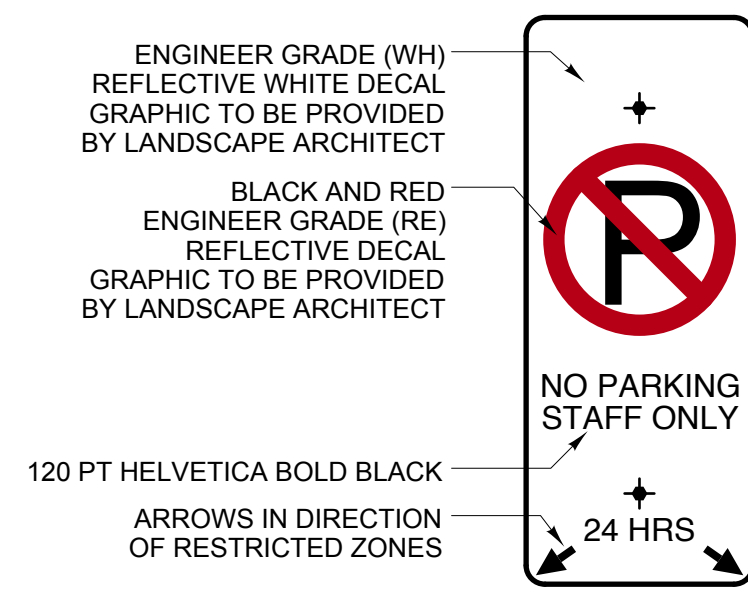


**8A PLAN**

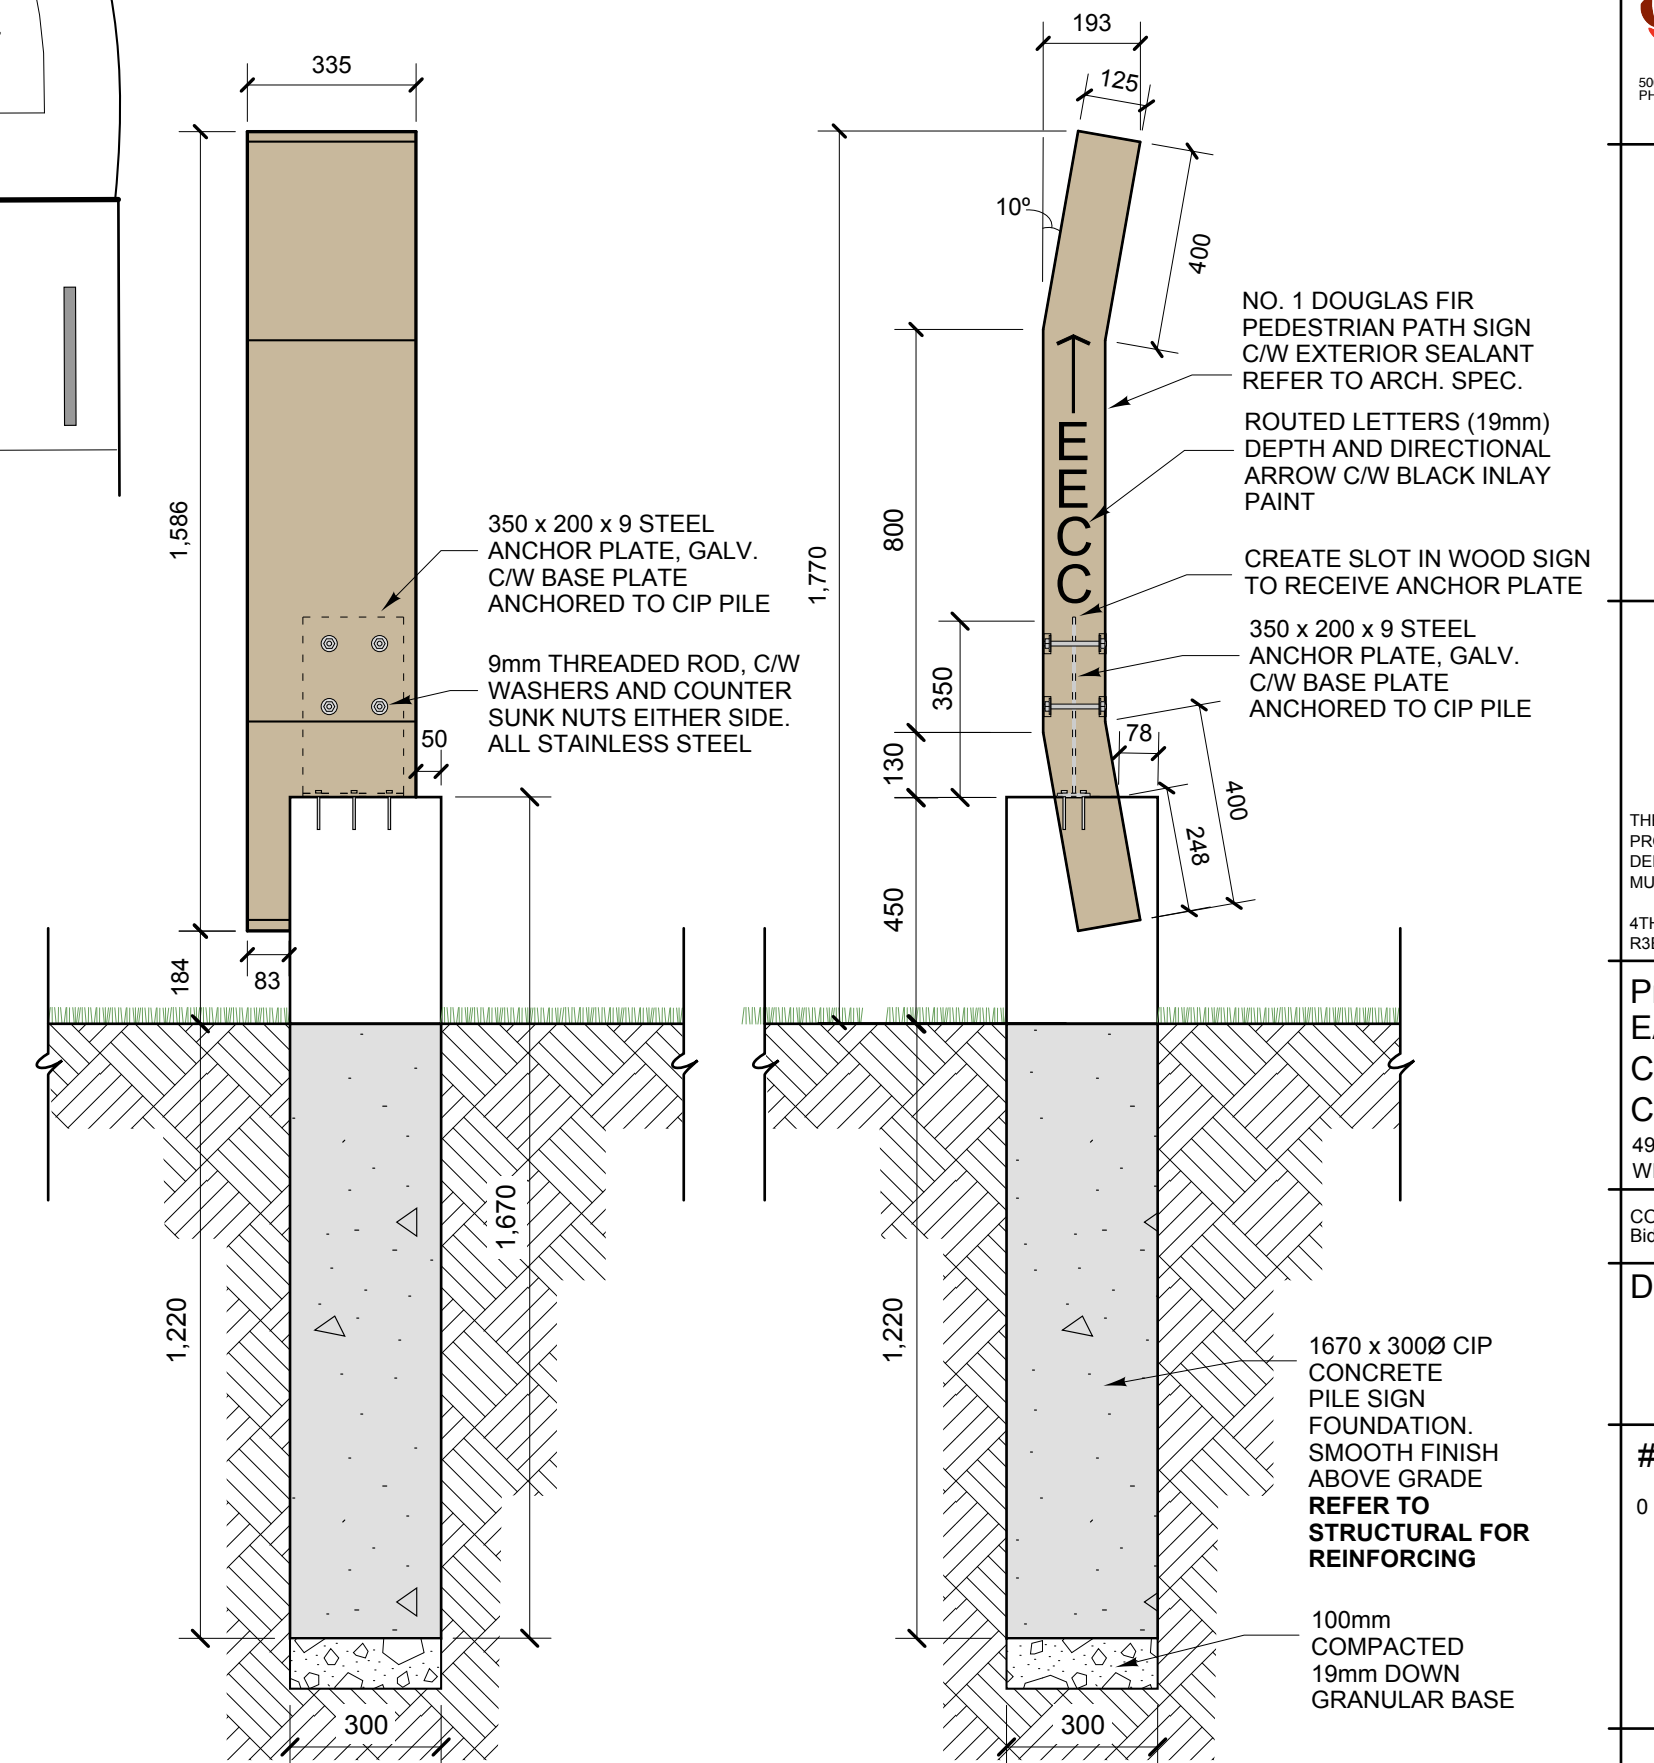


**8B RIGHT SIDE VIEW**


**8C FRONT VIEW**

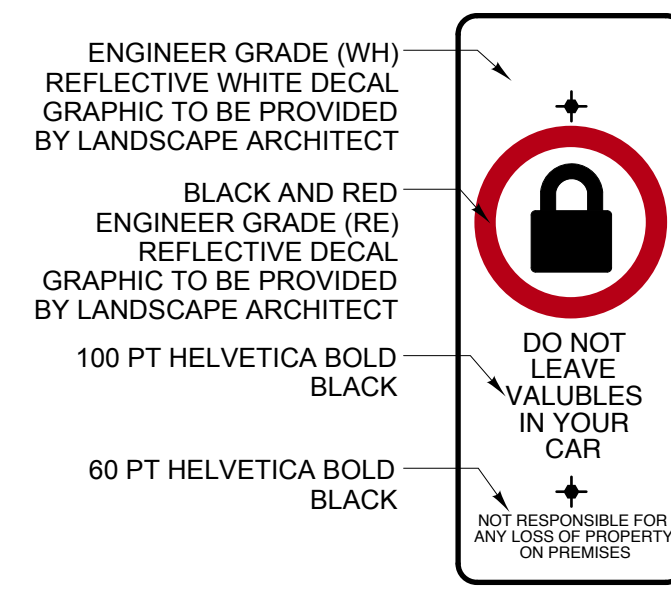


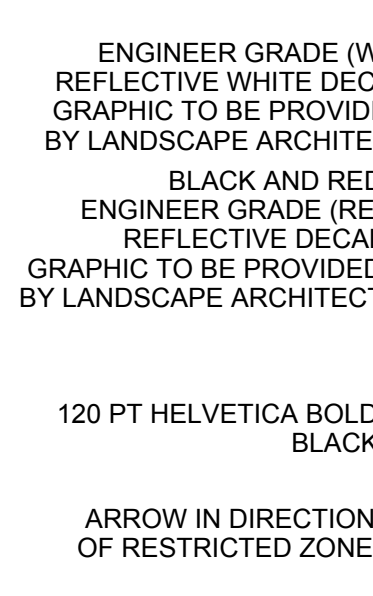



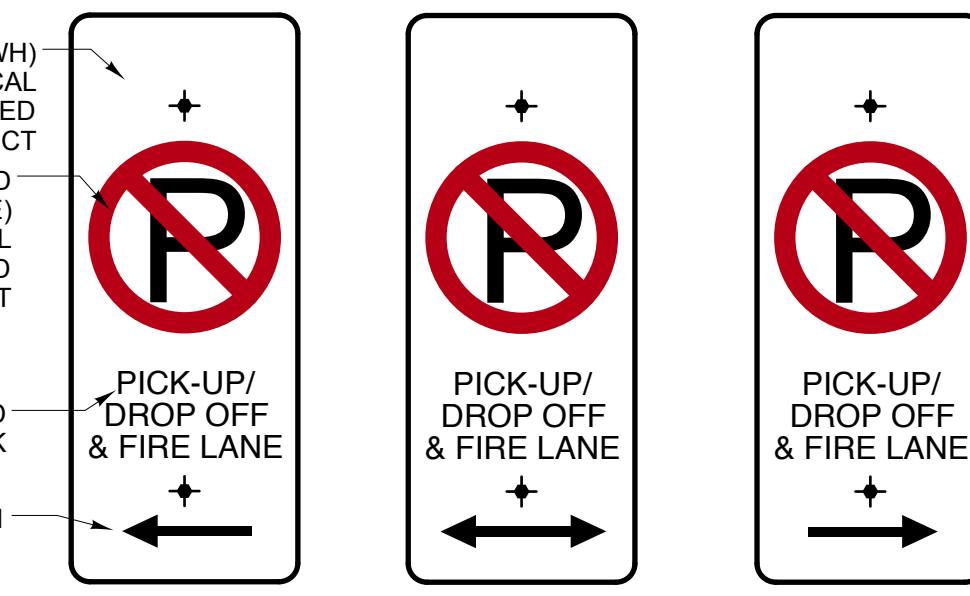







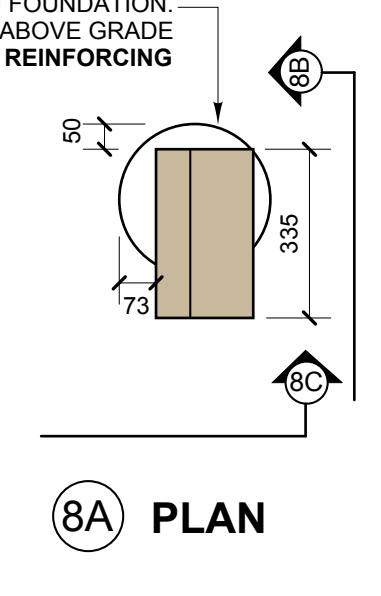



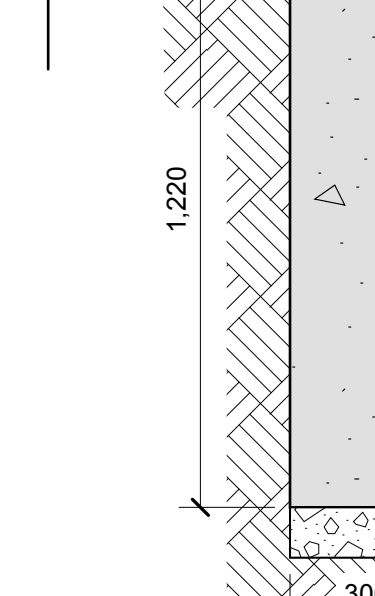



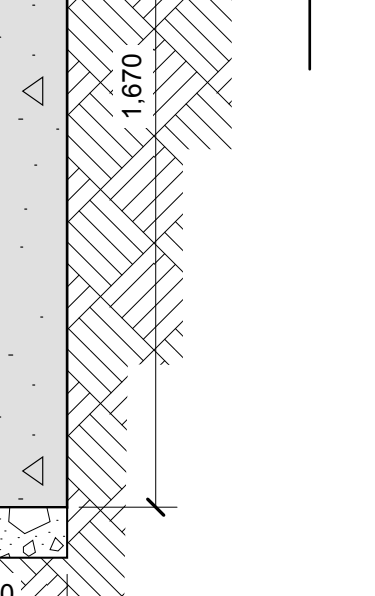



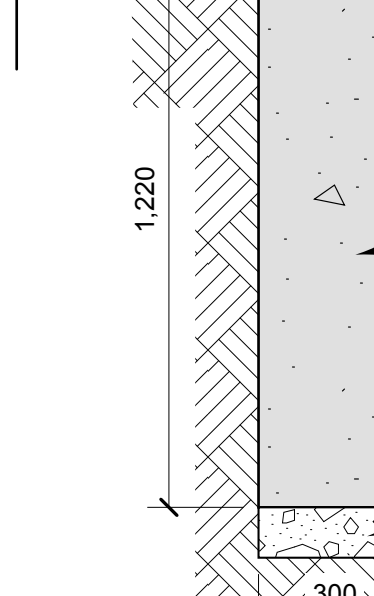


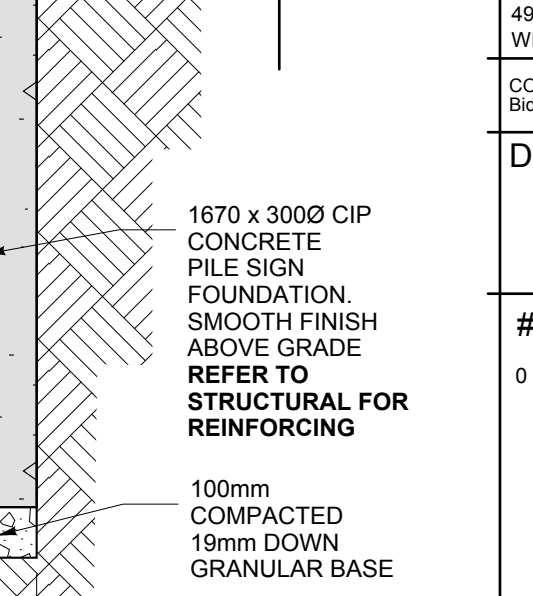


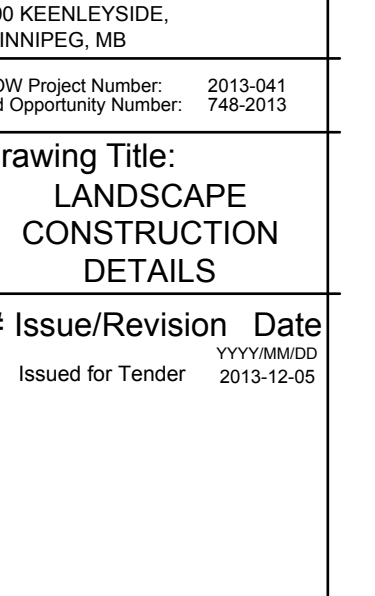
























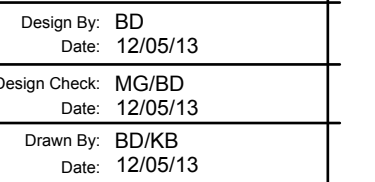


**8 PEDESTRIAN ORIENTATION SIGN DETAILS (NIC)**  
L106 SCALE: 1:10