


230.0  
229.0  
228.0  
227.0  
226.0  
225.0  
224.0  
223.0

230.0  
229.0  
228.0  
227.0  
226.0  
225.0  
224.0  
223.0

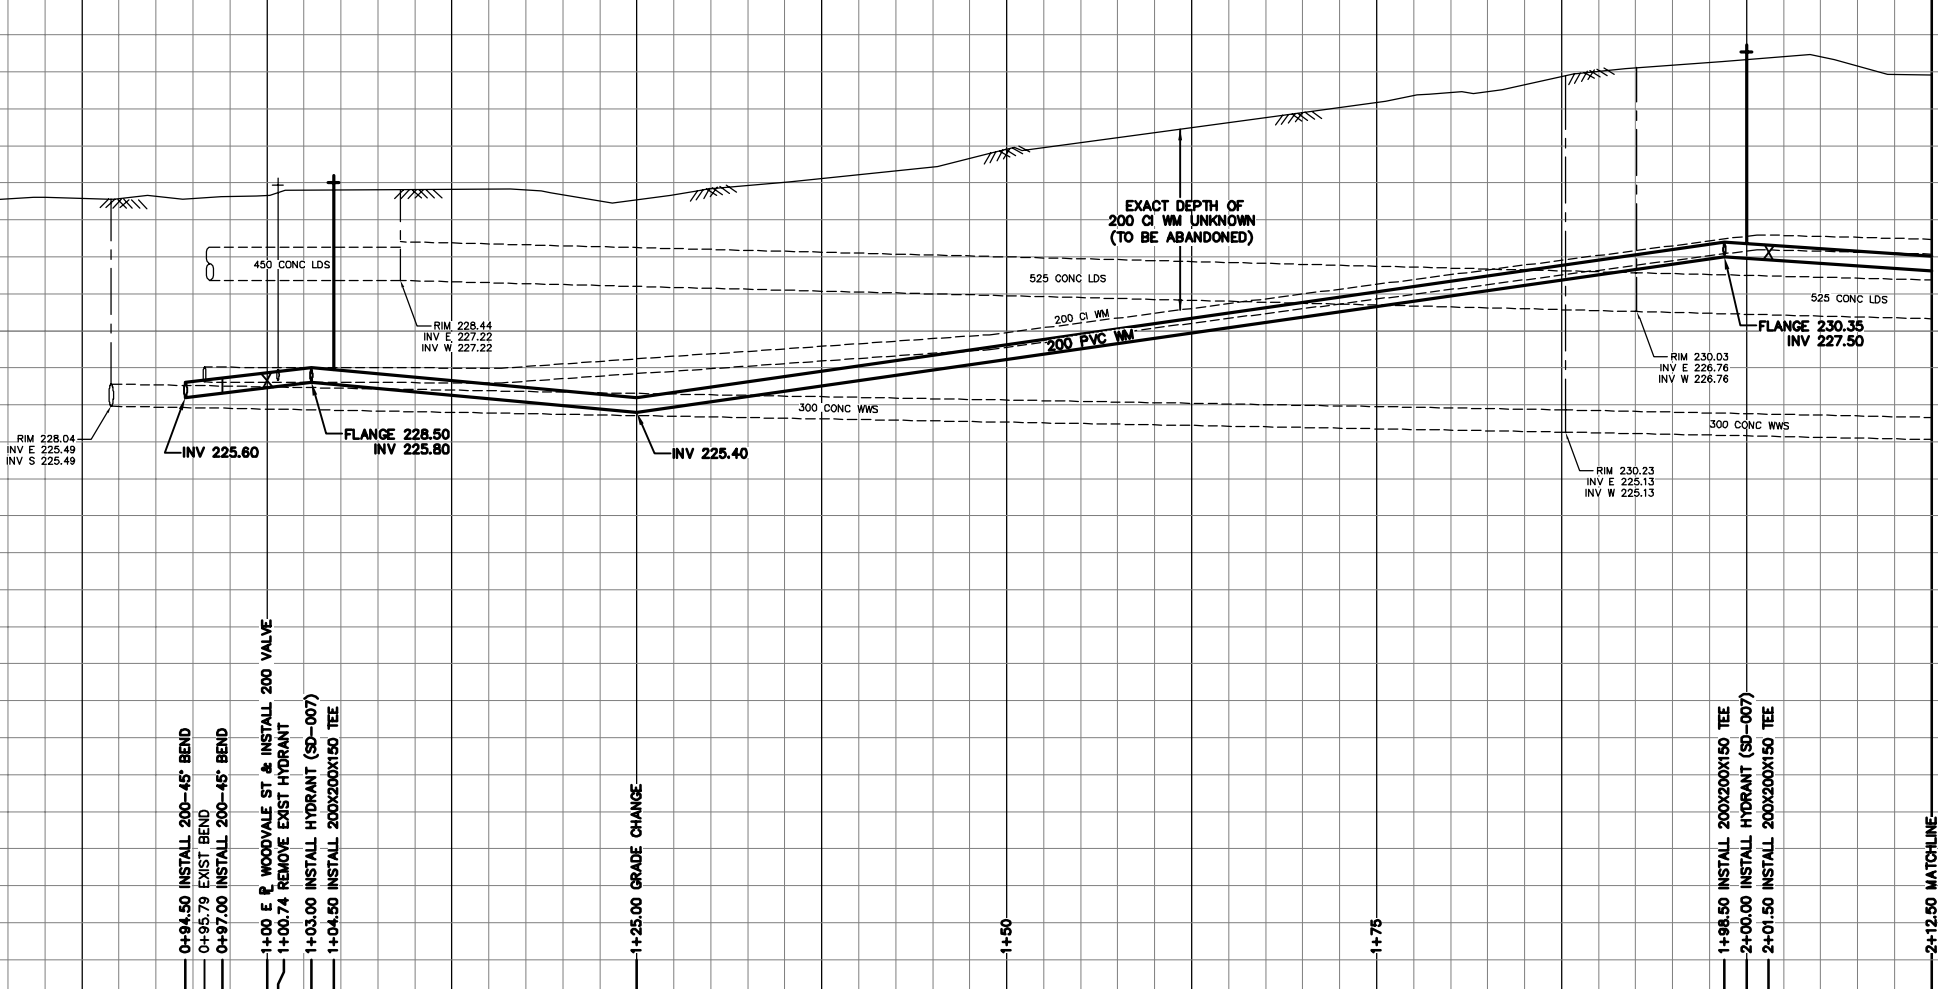



ADDRESS	SIZE (mm) MATERIAL (STREET)	SIZE (mm) MATERIAL (PROP.)	SHORT & LONG MEASUREMENT	CORP. LOCATION	REMARKS
97 FRASERS GR RESIDENTIAL	20 COPPER	20 COPPER	4.92 WEL HSE	6.3 E OF S/C	RECONNECT SERVICE
100 FRASERS GR RESIDENTIAL	20 COPPER	20 COPPER	8.48 WEL WOODVALE		SERV. OFF WOODVALE OUTSIDE RENEWAL LIMITS
101 FRASERS GR RESIDENTIAL	20 COPPER	20 COPPER	5.04 NSL HSE	0.9 N OF S/C	RECONNECT SERVICE
104 FRASERS GR RESIDENTIAL	20 COPPER	20 COPPER	14.34 S/S FRASER	0.9 N OF S/C	RECONNECT SERVICE
105 FRASERS GR RESIDENTIAL	20 COPPER	20 COPPER	2.03 WEL HSE	0.5 W OF S/C	RECONNECT SERVICE
108 FRASERS GR RESIDENTIAL	20 COPPER	20 COPPER	11.20 EEL WOODVALE	0.9 E OF S/C	RECONNECT SERVICE
109 FRASERS GR RESIDENTIAL	20 COPPER	20 COPPER	5.35 EWL HSE		RECONNECT SERVICE
112 FRASERS GR RESIDENTIAL	20 COPPER	20 COPPER	21.11 EEL WOODVALE	2.4 E OF S/C	RECONNECT SERVICE
113 FRASERS GR RESIDENTIAL	20 COPPER	20 COPPER	0.89 WEL HSE		RECONNECT SERVICE
116 FRASERS GR RESIDENTIAL	20 COPPER	20 COPPER	26.26 EEL WOODVALE	0.5 E OF S/C	RECONNECT SERVICE
117 FRASERS GR RESIDENTIAL	20 COPPER	20 COPPER	3.40 WEL HSE	0.5 E OF S/C	RECONNECT SERVICE
120 FRASERS GR RESIDENTIAL	20 COPPER	20 COPPER	39.00 EEL WOODVALE		RECONNECT SERVICE
121 FRASERS GR RESIDENTIAL	20 COPPER	20 COPPER	1.23 WEL HSE	OPP S/C	RECONNECT SERVICE
124 FRASERS GR RESIDENTIAL	20 COPPER	20 COPPER	45.69 EEL WOODVALE		RECONNECT SERVICE
125 FRASERS GR RESIDENTIAL	20 COPPER	20 COPPER	3.07 WEL HSE		RECONNECT SERVICE

NOTE: CHAINAGES SHOWN ARE ALONG S. R. OF FRASERS GR.

FRASERS GROVE



\*SERVICES TO BE RENEWED TO R. ALL OTHERS TO BE RECONNECTED

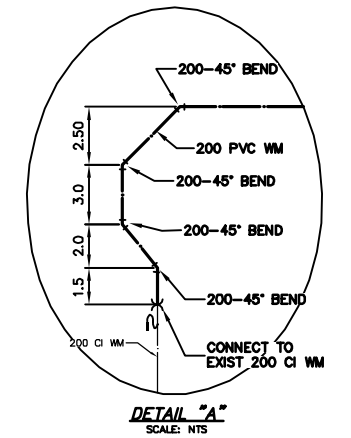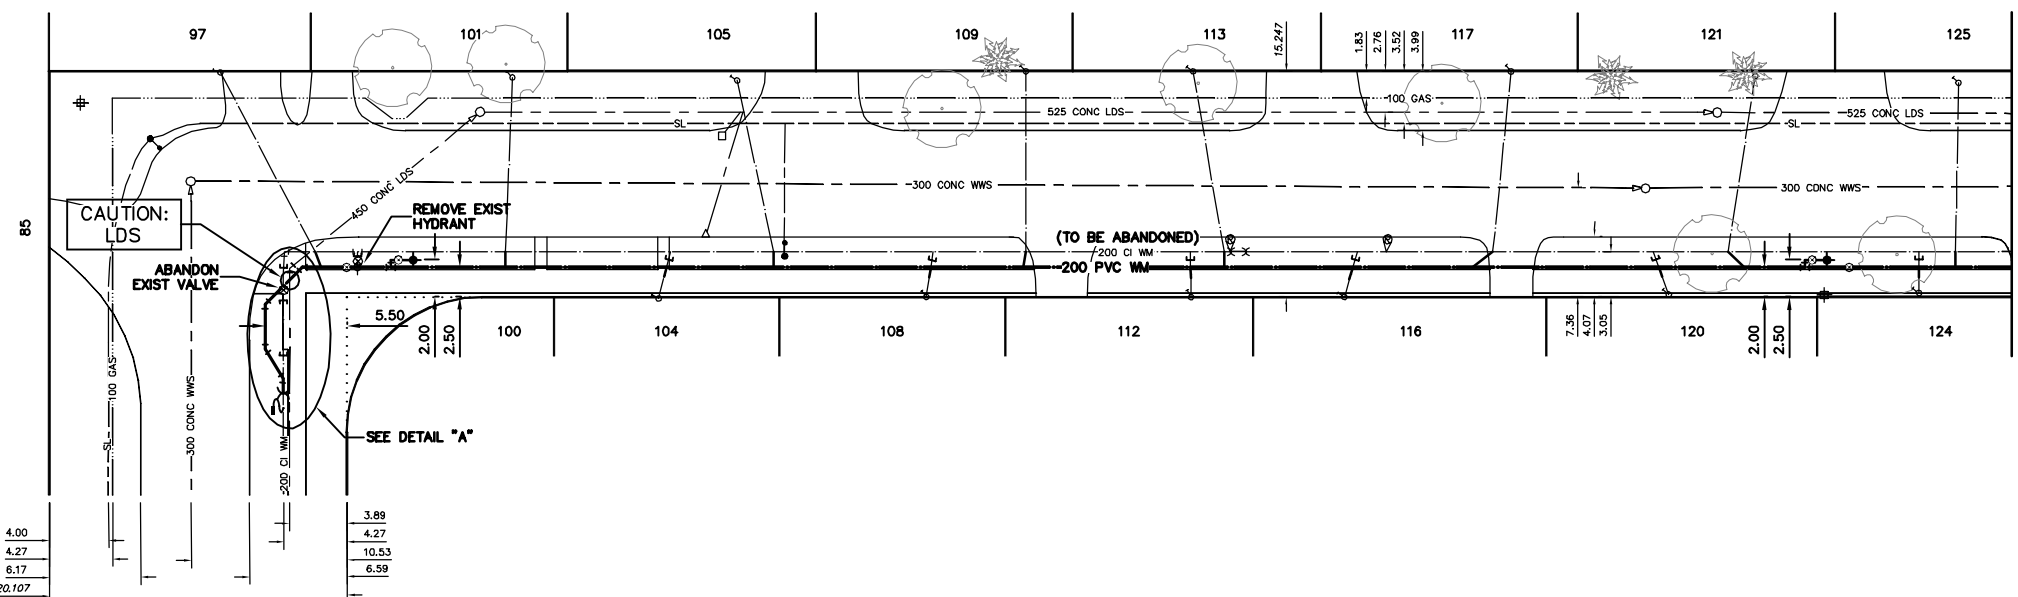

ALL VALVES TO BE INSTALLED COUNTER-CLOCKWISE TO CLOSE (RED OPERATING NUT)

<b>WARNING</b> IF POWER EQUIPMENT OR EXPLOSIVES ARE TO BE USED FOR EXCAVATION ON THIS PROJECT THE CONTRACTOR MUST: 1) NOTIFY THE GAS COMPANY OF THE PROPOSED LOCATION OF EXCAVATION. 2) TAKE PRECAUTION TO AVOID DAMAGE TO GAS COMPANY INSTALLATIONS. SEE PROVINCIAL REGULATION 21072 FOR DETAILS	<b>LOCATION APPROVED UNDERGROUND STRUCTURES</b> SUPV. U/G STRUCTURES COMMITTEE DATE NOTE: LOCATION OF UNDERGROUND STRUCTURES AS SHOWN ARE BASED ON THE BEST INFORMATION AVAILABLE BUT NO GUARANTEE IS GIVEN THAT ALL EXISTING UTILITIES ARE SHOWN OR THAT THE GIVEN LOCATIONS ARE EXACT. CONFIRMATION OF EXISTENCE AND EXACT LOCATION OF ALL SERVICES MUST BE OBTAINED FROM THE INDIVIDUAL UTILITIES BEFORE PROCEEDING WITH CONSTRUCTION.	B.M. ELEV. CONSTRUCTION COMPLETION DATE: YYYY MM DD		ENGINEER'S SEAL	
				ORIGINAL SIGNED BY S.R.J. COUNOYER 13-09-19	
				CONSULTANT DRAWING NUMBER	
		DESIGNED BY SC	CHECKED BY SC	THE CITY OF WINNIPEG WATER AND WASTE DEPARTMENT ENGINEERING DIVISION	
		DRAWN BY CJH	APPROVED BY KZ		
		SCALE: HORIZONTAL 1:250 VERTICAL 1:50		2013 SUPPLEMENTAL WATER RENEWALS	
		RELEASED FOR CONSTRUCTION K.R. ZUREK		FRASERS GROVE WOODVALE STREET TO 112.50 E OF WOODVALE STREET	
		DATE 2013 09 19		SHEET 2 OF 10	
		PLOT DATE: 2013 09 19		CITY DRAWING NUMBER D-13305	
		CONTRACT NUMBER: 18		FILE PATH: R:\DRAWINGS\WATER\RENEWAL\2013_RENEWALS\Supplemental WM Renewals - CONT 1B\ FILE NAME: D-13305.dwg	