


| WATER SERVICE INFORMATION |                             |                            |                          |                |                   |
|---------------------------|-----------------------------|----------------------------|--------------------------|----------------|-------------------|
| ADDRESS                   | SIZE (mm) MATERIAL (STREET) | SIZE (mm) MATERIAL (PROP.) | SHORT & LONG MEASUREMENT | CORP. LOCATION | REMARKS           |
| 1 SATURN CR RESIDENTIAL   | 20                          | -                          | 4.52 EWL HSE             | 1.0 E OF S/C   | RECONNECT SERVICE |
| 2 SATURN CR RESIDENTIAL   | 20                          | -                          | 9.58 WML PLANET          | 0.6 W OF S/C   | RECONNECT SERVICE |
| 3 SATURN CR RESIDENTIAL   | 20                          | -                          | 3.69 WEL HSE             | 2.2 E OF S/C   | RECONNECT SERVICE |
| 4 SATURN CR RESIDENTIAL   | 20                          | -                          | 8.52 WML PLANET          | 0.6 W OF S/C   | RECONNECT SERVICE |
| 5 SATURN CR RESIDENTIAL   | 20                          | -                          | 5.83 EWL HSE             | 0.6 W OF S/C   | RECONNECT SERVICE |
| 6 SATURN CR RESIDENTIAL   | 20                          | -                          | 26.66 WML PLANET         | 0.6 W OF S/C   | RECONNECT SERVICE |
| 7 SATURN CR RESIDENTIAL   | 20                          | -                          | 5.54 EWL HSE             | 0.6 W OF S/C   | RECONNECT SERVICE |
| 8 SATURN CR RESIDENTIAL   | 20                          | -                          | 26.97 WML PLANET         | OPP S/C        | RECONNECT SERVICE |
| 9 SATURN CR RESIDENTIAL   | 20                          | -                          | 4.52 EWL HSE             | 0.6 E OF S/C   | RECONNECT SERVICE |
| 10 SATURN CR RESIDENTIAL  | 20                          | -                          | 43.74 WML PLANET         | 0.6 E OF S/C   | RECONNECT SERVICE |
| 11 SATURN CR RESIDENTIAL  | 20                          | -                          | 4.52 EWL HSE             | 0.8 E OF S/C   | RECONNECT SERVICE |
| 12 SATURN CR RESIDENTIAL  | 20                          | -                          | 59.92 WML PLANET         | 2.0 W OF S/C   | RECONNECT SERVICE |
| 13 SATURN CR RESIDENTIAL  | 20                          | -                          | 6.19 EWL HSE             | 0.5 W OF S/C   | RECONNECT SERVICE |
| 14 SATURN CR RESIDENTIAL  | 20                          | -                          | 60.06 WML PLANET         | 0.4 W OF S/C   | RECONNECT SERVICE |
| 15 SATURN CR RESIDENTIAL  | 20                          | -                          | 0.50 EWL HSE             | 2.6 E OF S/C   | RECONNECT SERVICE |
| 16 SATURN CR RESIDENTIAL  | 20                          | -                          | 78.88 WML PLANET         | 0.4 W OF S/C   | RECONNECT SERVICE |
| 17 SATURN CR RESIDENTIAL  | 20                          | -                          | 5.52 WEL HSE             | 0.4 W OF S/C   | RECONNECT SERVICE |
| 18 SATURN CR RESIDENTIAL  | 20                          | -                          | 76.96 WML PLANET         | 0.4 W OF S/C   | RECONNECT SERVICE |
| 19 SATURN CR RESIDENTIAL  | 20                          | -                          | 6.06 EWL HSE             | 0.4 W OF S/C   | RECONNECT SERVICE |
| 20 SATURN CR RESIDENTIAL  | 20                          | -                          | 93.19 WML PLANET         | 0.4 W OF S/C   | RECONNECT SERVICE |
| 21 SATURN CR RESIDENTIAL  | 20                          | -                          | 4.69 EWL HSE             | 0.4 E OF S/C   | RECONNECT SERVICE |
| 22 SATURN CR RESIDENTIAL  | 20                          | -                          | 94.50 WML PLANET         | 3.4 W OF S/C   | RECONNECT SERVICE |
| 23 SATURN CR RESIDENTIAL  | 20                          | -                          | 4.39 WEL HSE             | 3.6 W OF S/C   | RECONNECT SERVICE |
| 24 SATURN CR RESIDENTIAL  | 20                          | -                          | 112.48 WML PLANET        | 4.1 W OF S/C   | RECONNECT SERVICE |
| 25 SATURN CR RESIDENTIAL  | 20                          | -                          | 3.18 EWL HSE             | 4.1 W OF S/C   | RECONNECT SERVICE |
| 26 SATURN CR RESIDENTIAL  | 20                          | -                          | 11.87 WML PLANET         | 6.8 W OF S/C   | RECONNECT SERVICE |
| 27 SATURN CR RESIDENTIAL  | 20                          | -                          | 3.80 EWL HSE             | 8.8 W OF S/C   | RECONNECT SERVICE |
| 28 SATURN CR RESIDENTIAL  | 20                          | -                          | 129.49 WML PLANET        | 9.5 E OF S/C   | RECONNECT SERVICE |
| 29 SATURN CR RESIDENTIAL  | 20                          | -                          | 3.99 WEL HSE             | 6.2 S OF S/C   | RECONNECT SERVICE |
| 30 SATURN CR RESIDENTIAL  | 20                          | -                          | 127.25 WML PLANET        | 0.3 S OF S/C   | RECONNECT SERVICE |
| 31 SATURN CR RESIDENTIAL  | 20                          | -                          | 4.35 W OF SE CRN HSE     | 0.3 S OF S/C   | RECONNECT SERVICE |
| 32 SATURN CR RESIDENTIAL  | 20                          | -                          | 8.36 WEL SATURN          | 2.1 N OF S/C   | RECONNECT SERVICE |
| 33 SATURN CR RESIDENTIAL  | 20                          | -                          | 2.77 N OF SE CRN HSE     | 0.3 S OF S/C   | RECONNECT SERVICE |
| 34 SATURN CR RESIDENTIAL  | 20                          | -                          | 6.59 NSL SATURN          | 0.3 S OF S/C   | RECONNECT SERVICE |
| 35 SATURN CR RESIDENTIAL  | 20                          | -                          | 5.43 NSL HSE             | 0.3 S OF S/C   | RECONNECT SERVICE |
| 36 SATURN CR RESIDENTIAL  | 20                          | -                          | 8.81 SSL SATURN          | 0.3 S OF S/C   | RECONNECT SERVICE |
| 37 SATURN CR RESIDENTIAL  | 20                          | -                          | 4.35 NSL HSE             | 0.3 S OF S/C   | RECONNECT SERVICE |
| 38 SATURN CR RESIDENTIAL  | 20                          | -                          | 28.32 SSL SATURN         | 0.3 S OF S/C   | RECONNECT SERVICE |
| 39 SATURN CR RESIDENTIAL  | 20                          | -                          | 6.84 NSL HSE             | 0.3 S OF S/C   | RECONNECT SERVICE |
| 40 SATURN CR RESIDENTIAL  | 20                          | -                          | 22.48 NML SATURN         | 0.3 S OF S/C   | RECONNECT SERVICE |
| 41 SATURN CR RESIDENTIAL  | 20                          | -                          | 5.87 NSL HSE             | 0.3 S OF S/C   | RECONNECT SERVICE |
| 42 SATURN CR RESIDENTIAL  | 20                          | -                          | 10.06 NML SATURN         | 6.0 N OF S/C   | RECONNECT SERVICE |
| 43 SATURN CR RESIDENTIAL  | 20                          | -                          | 7.46 N OF NE CRN HSE     | 8.6 E OF S/C   | RECONNECT SERVICE |
| 44 SATURN CR RESIDENTIAL  | 20                          | -                          | 8.02 SNL SATURN          | 1.4 E OF S/C   | RECONNECT SERVICE |
| 45 SATURN CR RESIDENTIAL  | 20                          | -                          | 2.11 W OF NE CRN HSE     | 0.6 W OF S/C   | RECONNECT SERVICE |
| 46 SATURN CR RESIDENTIAL  | 20                          | -                          | 9.80 WEL SATURN          | 0.6 W OF S/C   | RECONNECT SERVICE |
| 47 SATURN CR RESIDENTIAL  | 20                          | -                          | 6.81 EWL HSE             | 0.6 W OF S/C   | RECONNECT SERVICE |
| 48 SATURN CR RESIDENTIAL  | 20                          | -                          | 4.91 EEL SATURN          | 0.6 W OF S/C   | RECONNECT SERVICE |
| 49 SATURN CR RESIDENTIAL  | 20                          | -                          | 1.67 EWL HSE             | 0.6 W OF S/C   | RECONNECT SERVICE |
| 50 SATURN CR RESIDENTIAL  | 20                          | -                          | 6.88 EEL SATURN          | 2.7 E OF S/C   | RECONNECT SERVICE |
| 51 SATURN CR RESIDENTIAL  | 20                          | -                          | 3.87 WEL HSE             | 0.4 W OF S/C   | RECONNECT SERVICE |
| 52 SATURN CR RESIDENTIAL  | 20                          | -                          | 23.07 EEL SATURN         | 0.4 W OF S/C   | RECONNECT SERVICE |
| 53 SATURN CR RESIDENTIAL  | 20                          | -                          | 2.28 EWL HSE             | 2.9 E OF S/C   | RECONNECT SERVICE |
| 54 SATURN CR RESIDENTIAL  | 20                          | -                          | 22.88 EEL SATURN         | OPP S/C        | RECONNECT SERVICE |
| 55 SATURN CR RESIDENTIAL  | 20                          | -                          | 3.11 EWL HSE             | 0.6 E OF S/C   | RECONNECT SERVICE |
| 56 SATURN CR RESIDENTIAL  | 20                          | -                          | 37.02 EEL SATURN         | 0.6 E OF S/C   | RECONNECT SERVICE |
| 57 SATURN CR RESIDENTIAL  | 20                          | -                          | 4.48 EWL HSE             | 2.2 E OF S/C   | RECONNECT SERVICE |
| 58 SATURN CR RESIDENTIAL  | 20                          | -                          | 47.07 EEL SATURN         | 0.3 W OF S/C   | RECONNECT SERVICE |
| 59 SATURN CR RESIDENTIAL  | 20                          | -                          | 5.69 EWL HSE             | 0.3 W OF S/C   | RECONNECT SERVICE |
| 60 SATURN CR RESIDENTIAL  | 20                          | -                          | 80.34 WML PLANET         | 0.7 W OF S/C   | RECONNECT SERVICE |
| 61 SATURN CR RESIDENTIAL  | 20                          | -                          | 5.53 EWL HSE             | 1.3 W OF S/C   | RECONNECT SERVICE |
| 62 SATURN CR RESIDENTIAL  | 20                          | -                          | 78.17 WML PLANET         | 1.3 W OF S/C   | RECONNECT SERVICE |
| 63 SATURN CR RESIDENTIAL  | 20                          | -                          | 7.28 EWL HSE             | OPP S/C        | RECONNECT SERVICE |
| 64 SATURN CR RESIDENTIAL  | 20                          | -                          | 81.04 WML PLANET         | 0.6 E OF S/C   | RECONNECT SERVICE |
| 65 SATURN CR RESIDENTIAL  | 20                          | -                          | 4.22 EWL HSE             | 0.6 E OF S/C   | RECONNECT SERVICE |
| 66 SATURN CR RESIDENTIAL  | 20                          | -                          | 60.22 WML PLANET         | 0.1 E OF S/C   | RECONNECT SERVICE |
| 67 SATURN CR RESIDENTIAL  | 20                          | -                          | 7.07 EWL HSE             | 2.2 E OF S/C   | RECONNECT SERVICE |
| 68 SATURN CR RESIDENTIAL  | 20                          | -                          | 44.04 WML PLANET         | 0.3 E OF S/C   | RECONNECT SERVICE |
| 69 SATURN CR RESIDENTIAL  | 20                          | -                          | 5.95 EWL HSE             | 0.3 E OF S/C   | RECONNECT SERVICE |
| 70 SATURN CR RESIDENTIAL  | 20                          | -                          | 43.40 WML PLANET         | 0.1 E OF S/C   | RECONNECT SERVICE |
| 71 SATURN CR RESIDENTIAL  | 20                          | -                          | 6.12 EWL HSE             | 0.1 E OF S/C   | RECONNECT SERVICE |
| 72 SATURN CR RESIDENTIAL  | 20                          | -                          | 25.74 WML PLANET         | 0.1 E OF S/C   | RECONNECT SERVICE |
| 73 SATURN CR RESIDENTIAL  | 20                          | -                          | 5.45 EWL HSE             | 2.2 E OF S/C   | RECONNECT SERVICE |
| 74 SATURN CR RESIDENTIAL  | 20                          | -                          | 27.10 WML PLANET         | 0.3 E OF S/C   | RECONNECT SERVICE |
| 75 SATURN CR RESIDENTIAL  | 20                          | -                          | 2.93 EWL HSE             | 0.3 E OF S/C   | RECONNECT SERVICE |
| 76 SATURN CR RESIDENTIAL  | 20                          | -                          | 11.23 WML PLANET         | 0.3 E OF S/C   | RECONNECT SERVICE |
| 77 SATURN CR RESIDENTIAL  | 20                          | -                          | 4.21 EWL HSE             | 0.3 E OF S/C   | RECONNECT SERVICE |
| 78 SATURN CR RESIDENTIAL  | 20                          | -                          | 9.10 WML PLANET          | 0.3 E OF S/C   | RECONNECT SERVICE |


NOTE: CHAINAGES SHOWN ARE ALONG E. R. OF SATURN CR. (W LEG)

SATURN CRESCENT (W LEG)

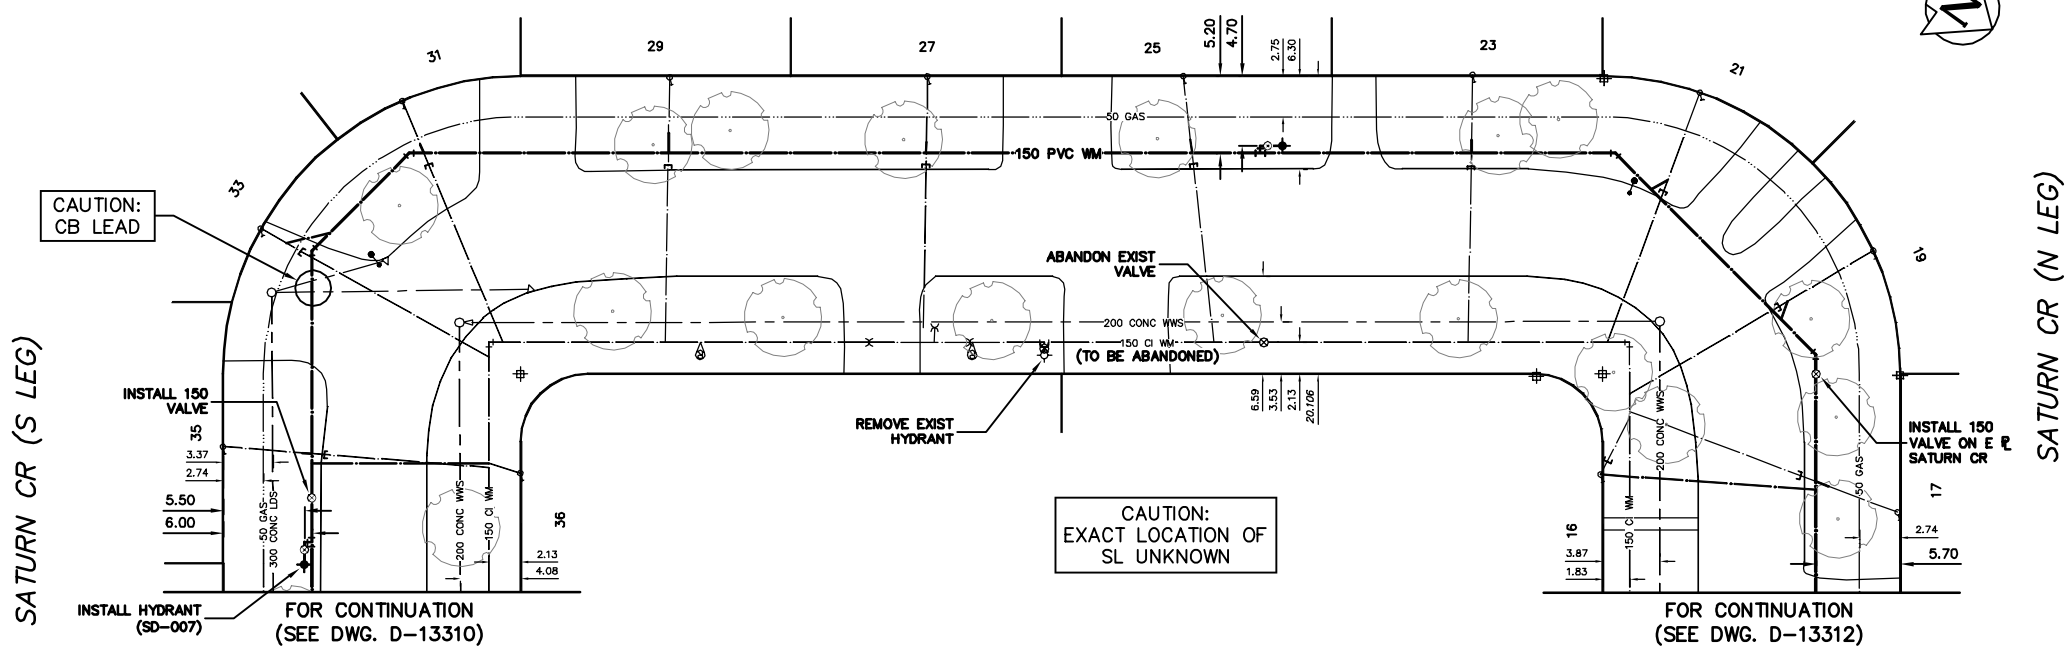

\* SERVICES TO BE RENEWED TO R. ALL OTHERS TO BE RECONNECTED

ALL VALVES TO BE INSTALLED CLOCKWISE TO CLOSE (BLACK OPERATING NUT)

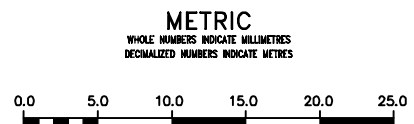

**WARNING**  
IF POWER EQUIPMENT OR EXPLOSIVES ARE TO BE USED FOR EXCAVATION ON THIS PROJECT THE CONTRACTOR MUST:  
1) NOTIFY THE GAS COMPANY OF THE PROPOSED LOCATION OF EXCAVATION.  
2) TAKE PRECAUTION TO AVOID DAMAGE TO GAS COMPANY INSTALLATIONS.  
SEE PROVINCIAL REGULATION 21072 FOR DETAILS

**LOCATION APPROVED UNDERGROUND STRUCTURES**  
SUPV. U/G STRUCTURES COMMITTEE DATE  
NOTE:  
LOCATION OF UNDERGROUND STRUCTURES AS SHOWN ARE BASED ON THE BEST INFORMATION AVAILABLE BUT NO GUARANTEE IS GIVEN THAT ALL EXISTING UTILITIES ARE SHOWN OR THAT THE GIVEN LOCATIONS ARE EXACT. CONFIRMATION OF EXISTENCE AND EXACT LOCATION OF ALL SERVICES MUST BE OBTAINED FROM THE INDIVIDUAL UTILITIES BEFORE PROCEEDING WITH CONSTRUCTION.

|  |            |
|--|------------|
| B.M. ELEV.                               |            |
| CONSTRUCTION COMPLETION DATE: YYYY MM DD |            |
| DESIGNED BY                              | SC         |
| CHECKED BY                               | SC         |
| DRAWN BY                                 | CJH        |
| APPROVED BY                              | KZ         |
| SCALE:                                   |            |
| HORIZONTAL                               | 1:250      |
| VERTICAL                                 | 1:50       |
| RELEASED FOR CONSTRUCTION                | K.R. ZUREK |
| DATE                                     | 2013 09 19 |
| DATE                                     | 13.09.19   |
| PLOT DATE:                               | 2013 09 19 |

ENGINEER'S SEAL  
ORIGINAL SIGNED BY S.R.J. COUNROYER 13-09-19  
CONSULTANT DRAWING NUMBER

**THE CITY OF WINNIPEG**  
Winnipeg  
WATER AND WASTE DEPARTMENT  
ENGINEERING DIVISION  
2013 SUPPLEMENTAL WATER RENEWALS  
SHEET 8 OF 10  
CITY DRAWING NUMBER  
**SATURN CRESCENT (W LEG)**  
SATURN CRESCENT (S LEG) TO SATURN CRESCENT (N LEG)  
D-13311