



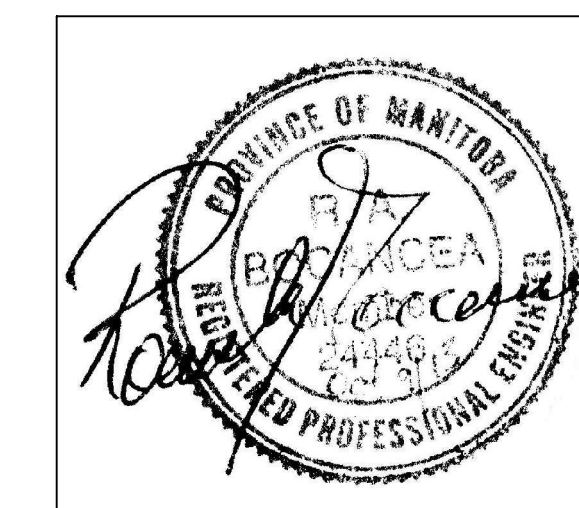

KEY NOTES:	
1	PROVIDE A DEDICATED CIRCUIT FOR FRIDGE.
2	PROVIDE A DEDICATED CIRCUIT FOR MICROWAVE.
3	PROVIDE A DEDICATED CIRCUIT FOR DISHWASHER.
4	PROVIDE DEDICATED CIRCUITS FOR EACH COUNTER RECEPTACLE MOUNT ABOVE BACK SPLASH.
5	UTILIZE EXISTING CIRCUITS FROM THIS ROOM. RE-ARRANGE CIRCUITS ON ALL EXISTING OUTLETS TO ALLOW REUSE OF CIRCUITS FOR NEW OUTLETS SHOWN.
6	RECONNECT THESE FIXTURES TO THE EXISTING SWITCHED LIGHTING POWER IN THIS ROOM.
7	NEW LOCATION OF RELOCATED OUTLETS.
8	WIRE AND CONNECT POWER TO A REDUNDANT CIRCUIT FROM ROOM 208. NEW VOICE/DATA HOME RUNS BACK TO PACH PANEL. CAT6 CABLE TO BE USED.
9	WIRE AND CONNECT NEW EXHAUST FAN TO A 15A-1P BREAKER TO THE CLOSEST PANEL WITH CAPACITY. CONNECT TO A WALL MOUNTED SWITCH.
10	NEW SWITCHES TO BE OCCUPANCY SENSOR TYPE TO MATCH EXISTING.
11	OPEN NUMBER
12	WIRE AND CONNECT POWER TO A REDUNDANT CIRCUIT FROM THE DEMOLISHED LOBBY MILLWORK. PROVIDE NEW VOICE/DATA HOME RUNS BACK TO PATCH PANEL. CAT6 CABLE TO BE USED.
13	NEW LOCATION OF RELOCATED SWITCHES. SWITCH a TO CONTROL EXISTING TYPE M PENDANT LIGHTS. SWITCH b TO CONTROL TYPE B LIGHTS. SWITCH c TO CONTROL TYPE C LIGHTS.

NOTES:

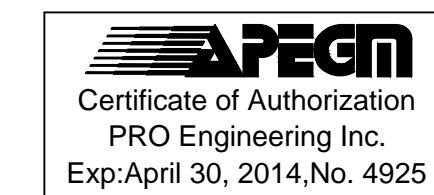

2	ISSUED FOR ADDENDUM	KO	09/10/13
1	ISSUED FOR CONSTRUCTION	KO	23/09/13

No.	REVISION/DESCRIPTION	BY	DATE
SEAL			

PARTIAL MAIN FLOOR PLAN-LIGHTING AND POWER - RENO
SCALE: 1/8"=1'-0"

DRAWN	KOLO	CHECKED	DESIGNED	KO	APPROVED
DATE	2013.09.23	USER	APPROVAL		

Winnipeg THE CITY OF WINNIPEG
PLANNING, PROPERTY AND
DEVELOPMENT DEPARTMENT
MUNICIPAL ACCOMMODATIONS DIVISION
3-65 GARRY STREET, R3C 4K4

PROJECT
WASTE WATER SERVICES
ALTERATIONS TO WASTE WATER
OFFICE AREAS
1199 PACIFIC AVENUE

SHEET TITLE
RENOVATION
LIGHTING AND POWER

SCALE	PROJECT No:	SHEET No:
AS SHOWN	2013-027	E1.1