



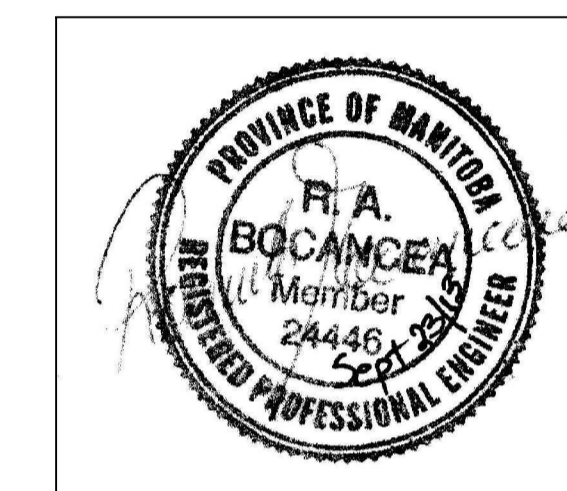

PARTIAL MAIN FLOOR PLAN-LIGHTING AND POWER - RENO  
SCALE: 1/8"=1'-0"

KEY NOTES:	
1	PROVIDE A DEDICATED CIRCUIT FOR FRIDGE.
2	PROVIDE A DEDICATED CIRCUIT FOR MICROWAVE.
3	PROVIDE A DEDICATED CIRCUIT FOR DISHWASHER.
4	PROVIDE DEDICATED CIRCUITS FOR EACH COUNTER RECEPTACLE MOUNT ABOVE BACK SPLASH.
5	UTILIZE EXISTING CIRCUITS FROM THIS ROOM. RE-ARRANGE CIRCUITS ON ALL EXISTING OUTLETS TO ALLOW REUSE OF CIRCUITS FOR NEW OUTLETS SHOWN.
6	RECONNECT THESE FIXTURES TO THE EXISTING SWITCHED LIGHTING POWER IN THIS ROOM.
7	NEW LOCATION OF RELOCATED OUTLETS.
8	WIRE AND CONNECT POWER TO A REDUNDANT CIRCUIT FROM 208. NEW VOICE/DATA HOME RUNS BACK TO PACH PANEL. CAT6 CABLE TO BE USED.
9	WIRE AND CONNECT NEW EXHAUST FAN TO A 15A-1P BREAKER TO THE CLOSEST PANEL WITH CAPACITY. CONNECT TO A WALL MOUNTED SWITCH.
10	NEW SWITCHES TO BE OCCUPANCY SENSOR TYPE TO MATCH EXISTING.
11	REUSE REQUEST FOR EXIT, CARD READER AND ELECTRIC STRIKE REMOVED IN DRAWING E1.0 CONNECT POWER TO EXISTING CIRCUIT SUPPLYING OTHER EXISTING CARD READERS. PROVIDE AND COORDINATE WITH FACILITY SECURITY REPRESENTATIVE FOR PROGRAMMING AND COMMISSIONING.
12	WIRE AND CONNECT POWER TO A REDUNDANT CIRCUIT FROM THE DEMOLISHED LOBBY MILLWORK. PROVIDE NEW VOICE/DATA HOME RUNS BACK TO PATCH PANEL. CAT6 CABLE TO BE USED.
13	NEW LOCATION OF RELOCATED SWITCHES. SWITCH a TO CONTROL EXISTING TYPE M PENDANT LIGHTS. SWITCH b TO CONTROL TYPE B LIGHTS. SWITCH c TO CONTROL TYPE C LIGHTS.

NOTES:

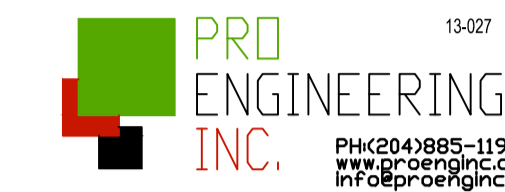

1 ISSUED FOR CONSTRUCTION KO 23/09/13

No.	REVISION/DESCRIPTION	BY	DATE
SEAL			

DRAWN	CHECKED	DESIGNED	APPROVED
KOLO		KO	
DATE: 2013.09.23	USER APPROVAL		

Winnipeg THE CITY OF WINNIPEG  
PLANNING, PROPERTY AND  
DEVELOPMENT DEPARTMENT  
MUNICIPAL ACCOMMODATIONS DIVISION  
3-65 GARRY STREET, R3C 4K4

PROJECT  
WASTE WATER SERVICES  
ALTERATIONS TO WASTE WATER  
OFFICE AREAS  
1199 PACIFIC AVENUE

SHEET TITLE  
RENOVATION  
LIGHTING AND POWER

SCALE	PROJECT No:	SHEET No:
AS SHOWN	2013-027	E1.1