

plot scale - 1:1 (metric)


sheet size - ANSIC 17" x 22"

CAD File Name: 2013.10.21 woodhaven\_base\_play area-for tender.dwg



**LEGEND**

- PROPERTY LINE
- LIMITS OF WORK
- CONSTRUCTION ACCESS LOCATION
- EXISTING TREE / SHRUB TO REMAIN
- PLAY AREA BOULDER EDGING
- REINSTALL BENCH BY OTHERS (N.I.C.)

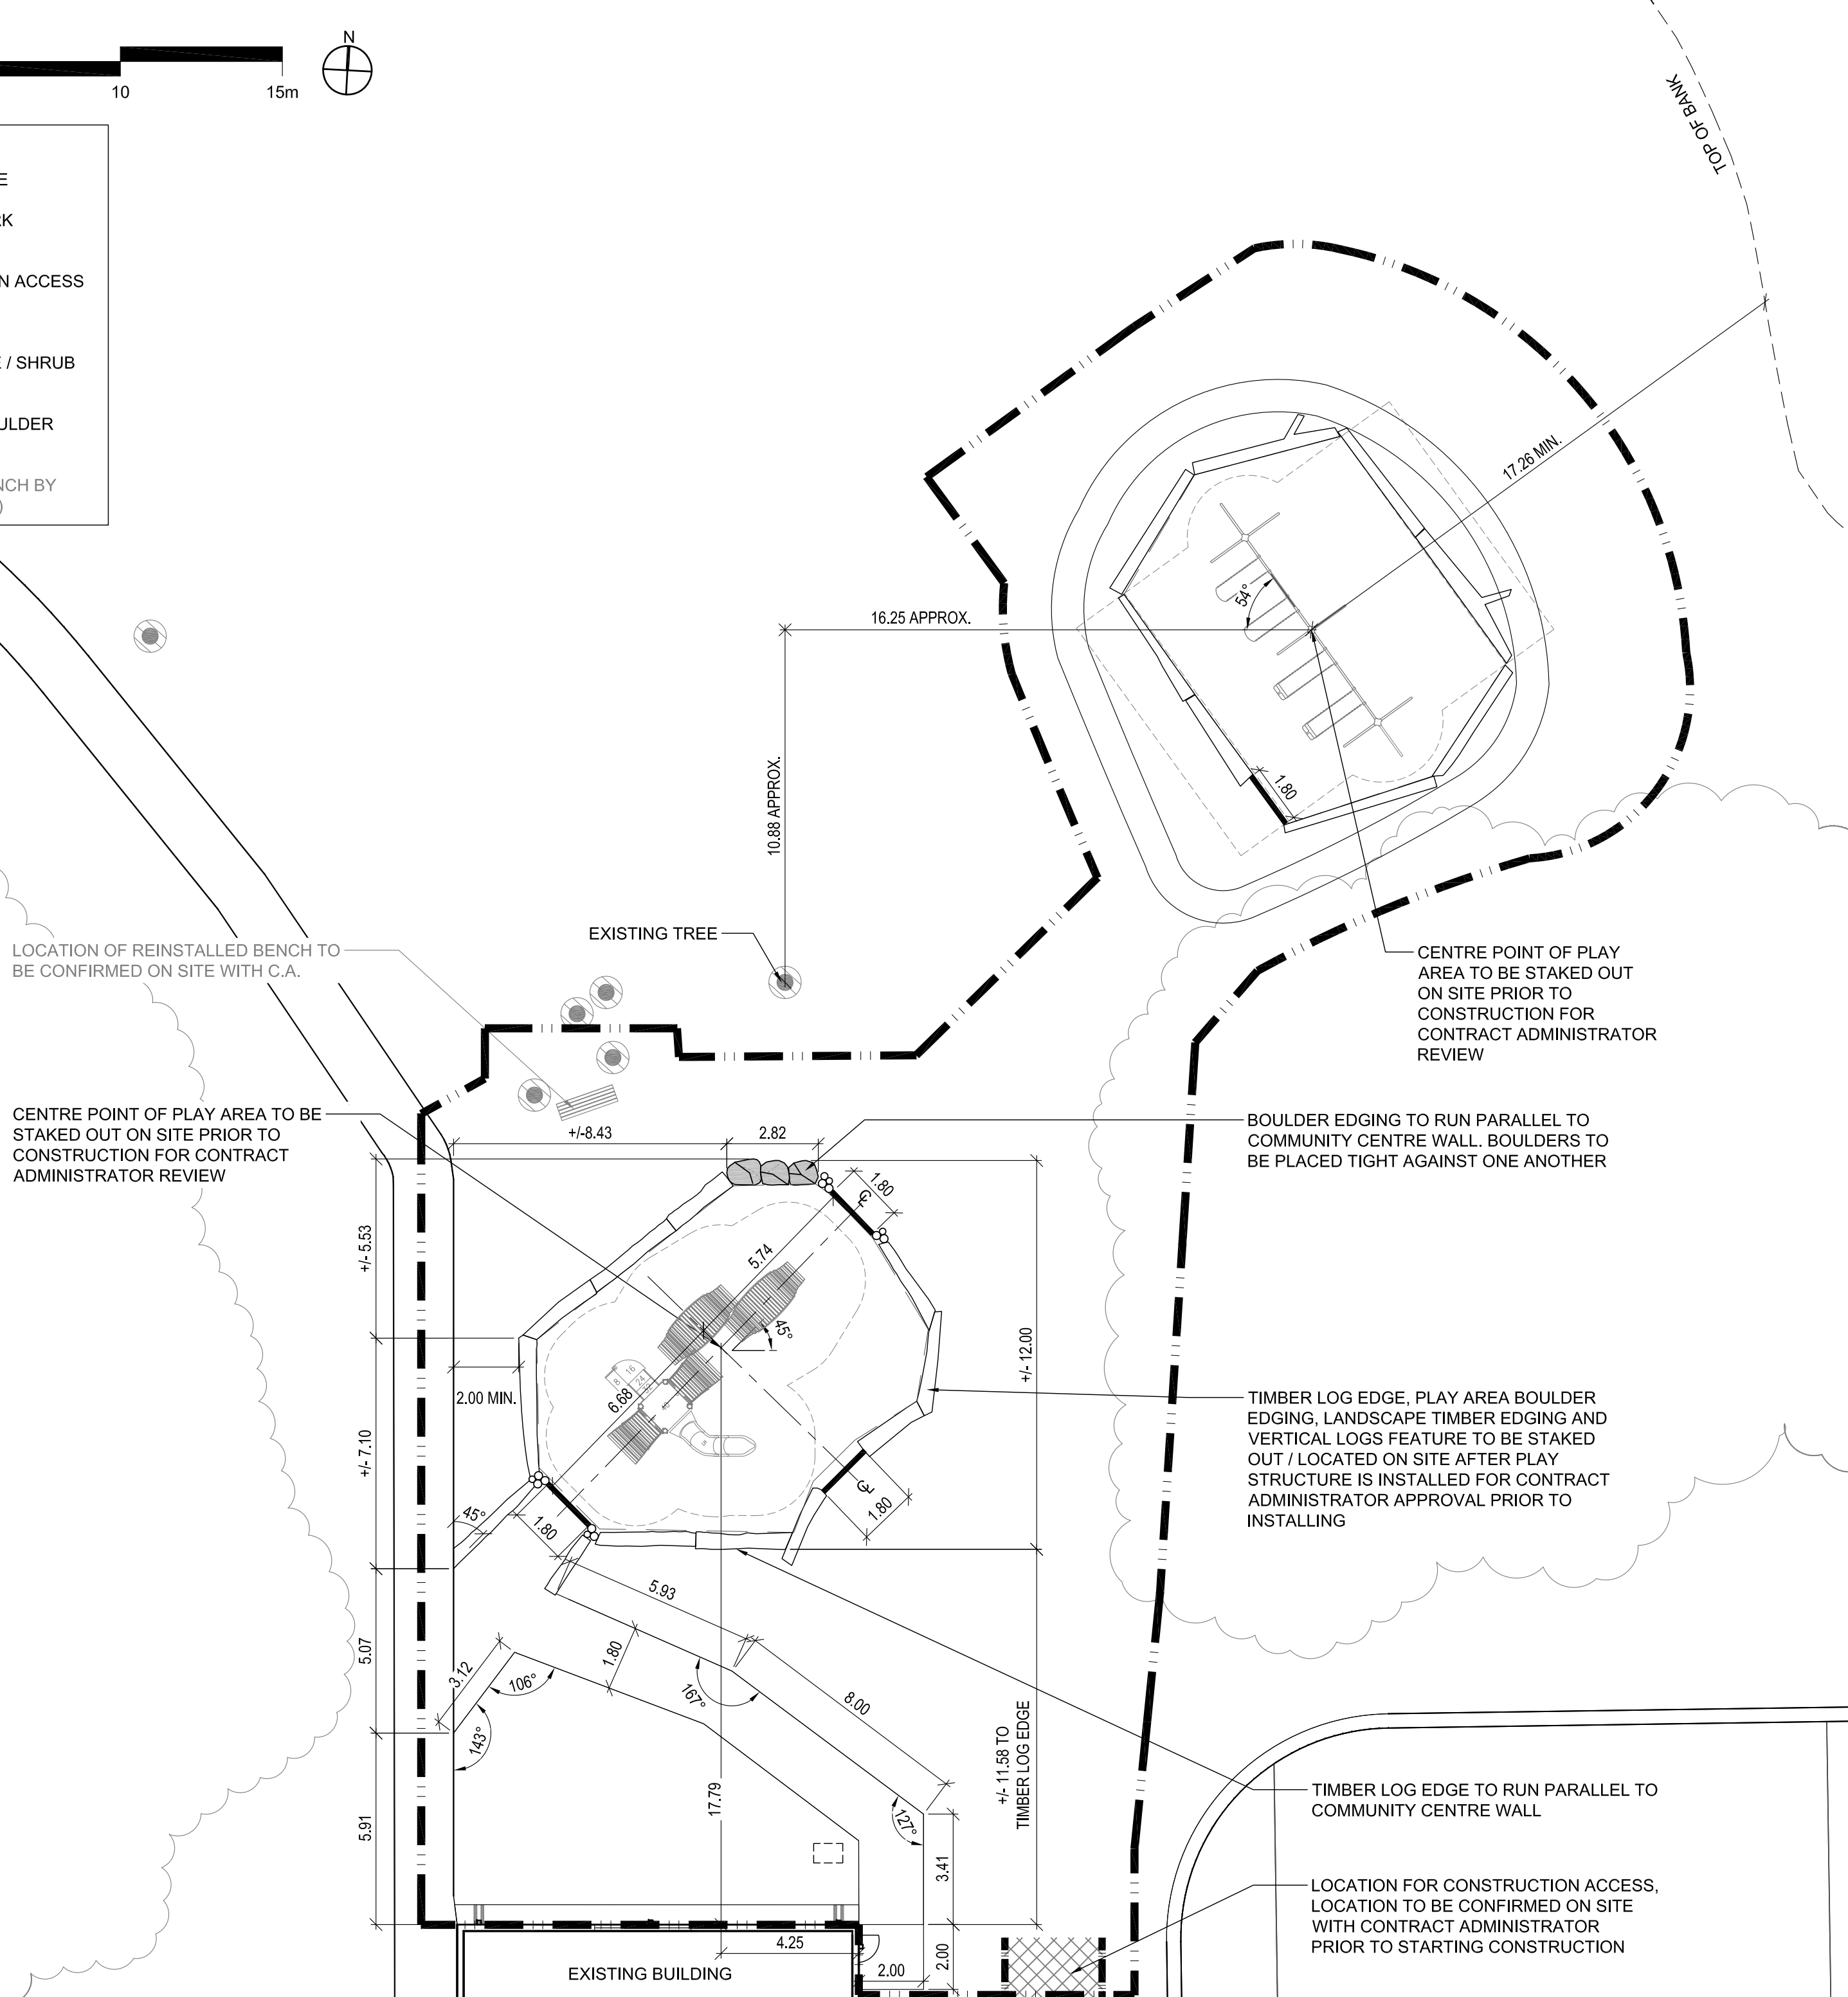

- LAYOUT NOTES**
1. ALL EXISTING TREES, SHRUBS, SIDEWALKS, CURBS, SOD, UTILITIES AND PAVING TO BE PROTECTED (UNLESS OTHERWISE NOTED) DURING CONSTRUCTION TO CITY OF WINNIPEG STANDARDS. CONTRACTOR TO MAKE GOOD ALL DAMAGED AREA DURING CONSTRUCTION BOTH ON AND OFF SITE TO CITY OF WINNIPEG STANDARDS AT THE CONTRACTORS COST.
  2. ALL NOTES IN GREY INDICATE FUTURE WORK OR WORK TO BE COMPLETED BY OTHERS UNDER SEPARATE CONTRACT.
  3. LAYOUT TO BE APPROVED BY CONTRACT ADMINISTRATOR PRIOR TO ANY CONSTRUCTION OR REMOVAL.
  4. LOCATIONS OF PLAY AREA AND PATH SHALL BE LAID OUT ON SITE WITH CONTRACT ADMINISTRATOR PRIOR TO CONSTRUCTION
  5. TIMBER LOG EDGING SHALL BE INSTALLED AFTER PLAY STRUCTURE INSTALLATION TO ENSURE THAT EDGING IS NOT INSTALLED WITHIN PLAY STRUCTURE FALL ZONE
  6. BOULDER SHALL BE FIELD LOCATED BY CONTRACT ADMINISTRATOR PRIOR TO INSTALLATION .
  7. REFER ALSO TO WRITTEN SPECIFICATIONS.

|     |              |                   |    |
|-----|--------------|-------------------|----|
| RD  | 13 / 10 / 21 | ISSUED FOR TENDER | JW |
| REV | YY / MM / DD | DESCRIPTION       | BY |

|   |      |
|---|------|
| A. SECTION LETTER OR DETAIL NUMBER.           | SEAL |
| B. DRAWING WHERE SECTION OR DETAIL IS DRAWN.  |      |
| OR  |      |
| DRAWING WHERE SECTION OR DETAIL IS INDICATED. |      |
| SECTION OR DETAIL SHOWN ON SAME DRAWING.      |      |
|   |      |
|   |      |

**SCATLIFF + MILLER + MURRAY Inc.**  
 TEL 204 927-3444      1120 - 201 PORTAGE AVE.  
 FAX 204 927-3443      WINNIPEG, MB, CANADA

CLIENT  
**CITY OF WINNIPEG**

PROJECT  
**WOODHAVEN COMMUNITY CENTRE PLAY AREA**

TITLE  
**LAYOUT PLAN**

|         |          |                  |             |
|---------|----------|------------------|-------------|
| DESIGN  | DRAWN    | DATE - Y / M / D | SCALE       |
| CO/JW   | JW/WF    | 2013/10/21       | 1:150       |
| CHECKED | APPROVED | JOB NO.          | DRAWING NO. |
| JW      | CO       | 834-2013         | L3          |