


13 - 2 1/2"Ø HOT DIPPED GALVANIZED STEEL SLEEVES AT 36" BELOW GRADE FOR POWER CABLE & GROUND CABLE ENTRY INTO CRAWLSPACE. SEAL AROUND CABLES WITH WATERTIGHT FIREPROOF SEALANT.

**CRAWLSPACE LEVEL - ELECTRICAL ROOM**  
1/4" = 1'-0"

**Conditions of Use**  
Verify elevations and/or dimensions on drawing prior to use. Report any discrepancies to Dillon Consulting Limited.  
Do not scale dimensions from drawing.  
Do not modify drawing, re-use it, or use it for purposes other than those intended at the time of its preparation without prior written permission from Dillon Consulting Limited.

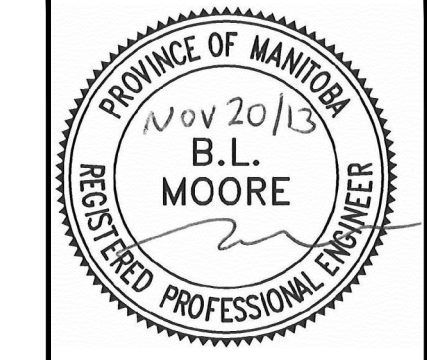

DESIGN	BLM	REVIEWED BY	
DRAWN	SCK	CHECKED BY	
DATE	APR 3, 2013		
SCALE	AS SHOWN		
No.	ISSUED FOR BID OPPORTUNITY NUMBER 850-2013	DATE	13-11-20
	ISSUED FOR	DATE	

**PAN AM POOL ELECTRICAL UPGRADE**  
PROJECT NO. 137300

**ELECTRICAL BASEMENT LEVEL - WEST**  
SHEET NO. **E201**

WINNIPEG