




DALY ST S

CHURCHILL DRIVE

MONTAGUE AV

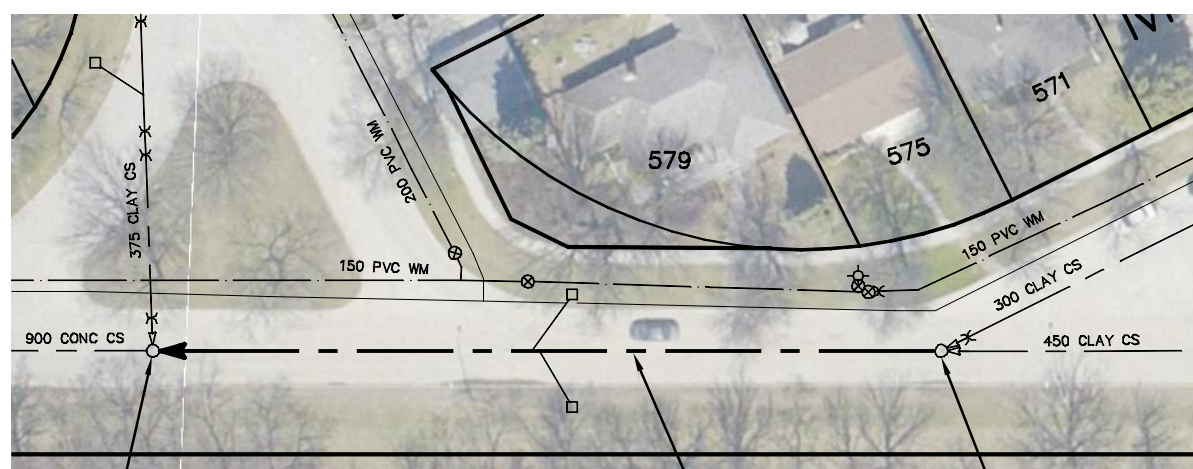

S-MH60010344  
RIM 231.19  
INV E 225.24  
INV W 224.94  
INV N 225.47

77.10 OF 600 CLAY CS  
TO BE LINED S-MA60012318  
(FULLY DETERIORATED)

S-MH60010514  
RIM 231.43  
INV NE 225.36  
INV E 225.36  
INV W 225.36

SEWER JUNCTION INFORMATION FROM SEWER VIDEO INSPECTION		
SEWER ID S-MA60012318		
DISTANCE FROM MH ID S-MH60010514		
DISTANCE	DIAMETER	CLOCK
3.1	150	1
5.8	150	1
22.5	150	1
40.0	150	11
40.8	150	1
49.3	150	1

**WARNING**


IF POWER EQUIPMENT OR EXPLOSIVES ARE TO BE USED FOR EXCAVATION ON THIS PROJECT THE CONTRACTOR MUST:

- 1) NOTIFY THE GAS COMPANY OF THE PROPOSED LOCATION OF EXCAVATION.
- 2) TAKE PRECAUTION TO AVOID DAMAGE TO GAS COMPANY INSTALLATIONS.

SEE PROVINCIAL REGULATION 210/72 FOR DETAILS

**METRIC**

WHOLE NUMBERS INDICATE MILLIMETRES  
DECIMALIZED NUMBERS INDICATE METRES

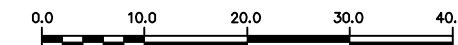

LOCATION APPROVED  
UNDERGROUND STRUCTURES

SUPV. U/G STRUCTURES COMMITTEE DATE

NOTE:

LOCATION OF UNDERGROUND STRUCTURES AS SHOWN ARE BASED ON THE BEST INFORMATION AVAILABLE BUT NO GUARANTEE IS GIVEN THAT ALL EXISTING UTILITIES ARE SHOWN OR THAT THE GIVEN LOCATIONS ARE EXACT. CONFIRMATION OF EXISTENCE AND EXACT LOCATION OF ALL SERVICES MUST BE OBTAINED FROM THE INDIVIDUAL UTILITIES BEFORE PROCEEDING WITH CONSTRUCTION.

B.M. ELEV.			
CONSTRUCTION COMPLETION DATE: YYYY MM DD			
NO.	REVISIONS	DATE	BY

DESIGNED BY	TS	CHECKED BY	SC
DRAWN BY	MA	APPROVED BY	KZ
SCALE:	1:750	RELEASED FOR CONSTRUCTION	
HORIZONTAL			
VERTICAL			
DATE	2013 10 24	DATE	
PLOT DATE:	2013 10 24		

ENGINEER'S SEAL

ORIGINAL  
SIGNED BY  
S.R.J.  
COURNOYER  
13-10-24

CONSULTANT DRAWING NUMBER

-



**THE CITY OF WINNIPEG**  
WATER AND WASTE DEPARTMENT  
ENGINEERING DIVISION

2013 SEWER RENEWALS  
BY CIPP LINING  
CHURCHILL DRIVE  
MH AT MONTAGUE AVENUE TO  
MH AT DALY STREET (S)

SHEET 11 OF 46

CITY DRAWING NUMBER

10580