

WARNING

IF POWER EQUIPMENT OR EXPLOSIVES ARE TO BE USED FOR EXCAVATION ON THIS PROJECT THE CONTRACTOR MUST:

- 1) NOTIFY THE GAS COMPANY OF THE PROPOSED LOCATION OF EXCAVATION.
- 2) TAKE PRECAUTION TO AVOID DAMAGE TO GAS COMPANY INSTALLATIONS.

SEE PROVINCIAL REGULATION 210/72 FOR DETAILS

SEWER JUNCTION INFORMATION FROM SEWER VIDEO INSPECTION
SEWER ID S-MA20018351

DISTANCE FROM MH ID S-MH20016436

DISTANCE	DIAMETER	CLOCK
11.1	150	1

SEWER JUNCTION INFORMATION FROM SEWER VIDEO INSPECTION
SEWER ID S-MA20018362


DISTANCE FROM MH ID S-MH20016436

DISTANCE	DIAMETER	CLOCK
11.6	150	2
14.4	150	1
14.4	150	11
26.7	150	11
27.9	150	10
34.2	150	11
37.6	150	1
46.6	150	11
50.0	150	11

SEWER JUNCTION INFORMATION FROM SEWER VIDEO INSPECTION
SEWER ID S-MA70024312

DISTANCE FROM MH ID S-MH20016437

DISTANCE	DIAMETER	CLOCK
22.8	250	2
34.9	300	12
38.7	300	12
56.5	250	1

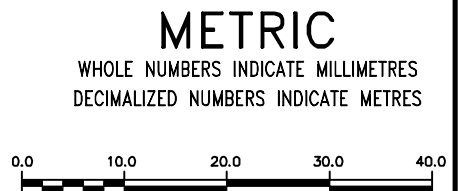

<p>LOCATION APPROVED UNDERGROUND STRUCTURES</p> <p>SUPV. U/G STRUCTURES COMMITTEE _____ DATE _____</p> <p>NOTE: LOCATION OF UNDERGROUND STRUCTURES AS SHOWN ARE BASED ON THE BEST INFORMATION AVAILABLE BUT NO GUARANTEE IS GIVEN THAT ALL EXISTING UTILITIES ARE SHOWN OR THAT THE GIVEN LOCATIONS ARE EXACT. CONFIRMATION OF EXISTENCE AND EXACT LOCATION OF ALL SERVICES MUST BE OBTAINED FROM THE INDIVIDUAL UTILITIES BEFORE PROCEEDING WITH CONSTRUCTION.</p>	<p>B.M. ELEV.</p> <p>CONSTRUCTION COMPLETION DATE: YYYY MM DD</p> <table border="1" style="width:100%; height: 40px;"> <tr><td> </td><td> </td><td> </td><td> </td></tr> </table>					<table border="1" style="width:100%;"> <tr> <td>DESIGNED BY</td> <td>TS</td> <td>CHECKED BY</td> <td>SC</td> </tr> <tr> <td>DRAWN BY</td> <td>MA</td> <td>APPROVED BY</td> <td>KZ</td> </tr> <tr> <td>SCALE:</td> <td rowspan="2">1:750</td> <td>RELEASED FOR CONSTRUCTION</td> <td> </td> </tr> <tr> <td>HORIZONTAL</td> <td> </td> <td> </td> </tr> <tr> <td>VERTICAL</td> <td> </td> <td> </td> <td> </td> </tr> </table>	DESIGNED BY	TS	CHECKED BY	SC	DRAWN BY	MA	APPROVED BY	KZ	SCALE:	1:750	RELEASED FOR CONSTRUCTION		HORIZONTAL			VERTICAL				<p>ENGINEER'S SEAL</p> <p>ORIGINAL SIGNED BY S.R.J. COURNOYER 13-10-24</p> <p>CONSULTANT DRAWING NUMBER _____</p>	<p>THE CITY OF WINNIPEG WATER AND WASTE DEPARTMENT ENGINEERING DIVISION</p> <p>2013 SEWER RENEWALS BY CIPP LINING SHERBROOK STREET NOTRE DAME AVENUE TO MCDERMOT AVENUE</p>	<p>SHEET 29 OF 46</p> <p>CITY DRAWING NUMBER</p> <p style="font-size: 24pt; text-align: center;">10598</p>
DESIGNED BY	TS	CHECKED BY	SC																									
DRAWN BY	MA	APPROVED BY	KZ																									
SCALE:	1:750	RELEASED FOR CONSTRUCTION																										
HORIZONTAL																												
VERTICAL																												
<table border="1" style="width:100%;"> <thead> <tr> <th>NO.</th> <th>REVISIONS</th> <th>DATE</th> <th>BY</th> </tr> </thead> <tbody> <tr><td> </td><td> </td><td> </td><td> </td></tr> </tbody> </table>		NO.	REVISIONS	DATE	BY					<p>DATE 2013 10 24</p> <p>PLOT DATE: 2013 10 24</p>		<p>FILE PATH: R:\DRAWINGS\SEWER\2013_RENEWALS\CIPP\CONTRACT 12\EXPORTS\10598.dwg</p>																
NO.	REVISIONS	DATE	BY																									