

WESTMINSTER AVENUE



70.80 OF 600 CONC CS
TO BE LINED S-MA20015088
(FULLY DETERIORATED)



S-MH20013591
RIM 232.63
INV N 226.94
INV E 226.71
INV S 226.71
INV W 226.71

S-MH20013590
RIM 232.52
INV N 226.81
INV E 226.81
INV S 226.81
INV W 226.81

SEWER JUNCTION INFORMATION FROM SEWER VIDEO INSPECTION SEWER ID S-MA20015088		
DISTANCE FROM MH ID S-MH20013591		
DISTANCE	DIAMETER	CLOCK
18.0	150	1
26.9	150	1
26.9	150	11
36.1	150	1
36.1	150	11
43.8	150	11
43.8	150	1

WARNING


IF POWER EQUIPMENT OR EXPLOSIVES
ARE TO BE USED FOR EXCAVATION ON
THIS PROJECT THE CONTRACTOR MUST:

- 1) NOTIFY THE GAS COMPANY OF THE
PROPOSED LOCATION OF EXCAVATION.
- 2) TAKE PRECAUTION TO AVOID DAMAGE
TO GAS COMPANY INSTALLATIONS.

SEE PROVINCIAL REGULATION 210/72 FOR DETAILS

METRIC

WHOLE NUMBERS INDICATE MILLIMETRES
DECIMALIZED NUMBERS INDICATE METRES

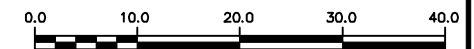

LOCATION APPROVED
UNDERGROUND STRUCTURES

SUPV. U/G STRUCTURES COMMITTEE DATE

NOTE:

LOCATION OF UNDERGROUND STRUCTURES AS SHOWN ARE BASED ON THE BEST INFORMATION AVAILABLE BUT NO GUARANTEE IS GIVEN THAT ALL EXISTING UTILITIES ARE SHOWN OR THAT THE GIVEN LOCATIONS ARE EXACT. CONFIRMATION OF EXISTENCE AND EXACT LOCATION OF ALL SERVICES MUST BE OBTAINED FROM THE INDIVIDUAL UTILITIES BEFORE PROCEEDING WITH CONSTRUCTION.

B.M. ELEV.			
CONSTRUCTION COMPLETION DATE: YYYY MM DD			
NO.	REVISIONS	DATE	BY

DESIGNED BY		CHECKED BY	
SC	SC	SC	SC
DRAWN BY		APPROVED BY	
MA	MA	KZ	KZ
SCALE:		RELEASED FOR CONSTRUCTION	
HORIZONTAL	1:750		
VERTICAL			
DATE		DATE	
2013 10 24	2013 10 24		

ENGINEER'S SEAL

ORIGINAL
SIGNED BY
S.R.J.
COURNOYER
13-10-24

CONSULTANT DRAWING NUMBER
-



THE CITY OF WINNIPEG
WATER AND WASTE DEPARTMENT
ENGINEERING DIVISION

2013 SEWER RENEWALS
BY CIPP LINING
WESTMINSTER AVENUE
MH AT EVANSON STREET TO
MH AT ARLINGTON STREET

SHEET 45 OF 46
CITY DRAWING NUMBER

10614