
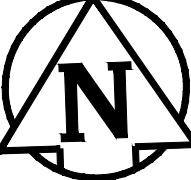


CAUTION: FEEDERMAIN

- NO WORK TO COMMENCE PRIOR TO A SITE MEETING WITH A WATER AND WASTE DEPARTMENT INSPECTOR. CONTACT THE CONSTRUCTION SERVICES COORDINATOR AT 204-986-4289 TO MAKE ARRANGEMENTS.
- CONCRETE DEMOLITION AND REMOVAL WITHIN 3 METERS HORIZONTALLY OF THE AQUEDUCT AND/OR FEEDERMAIN SHALL BE COMPLETED BY SAWCUTTING AND REMOVAL, OR BY THE USE OF HAND HELD JACKHAMMERS. USE OF MACHINE MOUNTED CONCRETE BREAKERS ABOVE THE AQUEDUCT AND/OR FEEDERMAIN SHALL NOT BE PERMITTED.
- DO NOT OPERATE VIBRATORY EQUIPMENT OVER OR WITHIN 3.0 METERS OF THE AQUEDUCT AND/OR FEEDERMAIN CENTRELINE.

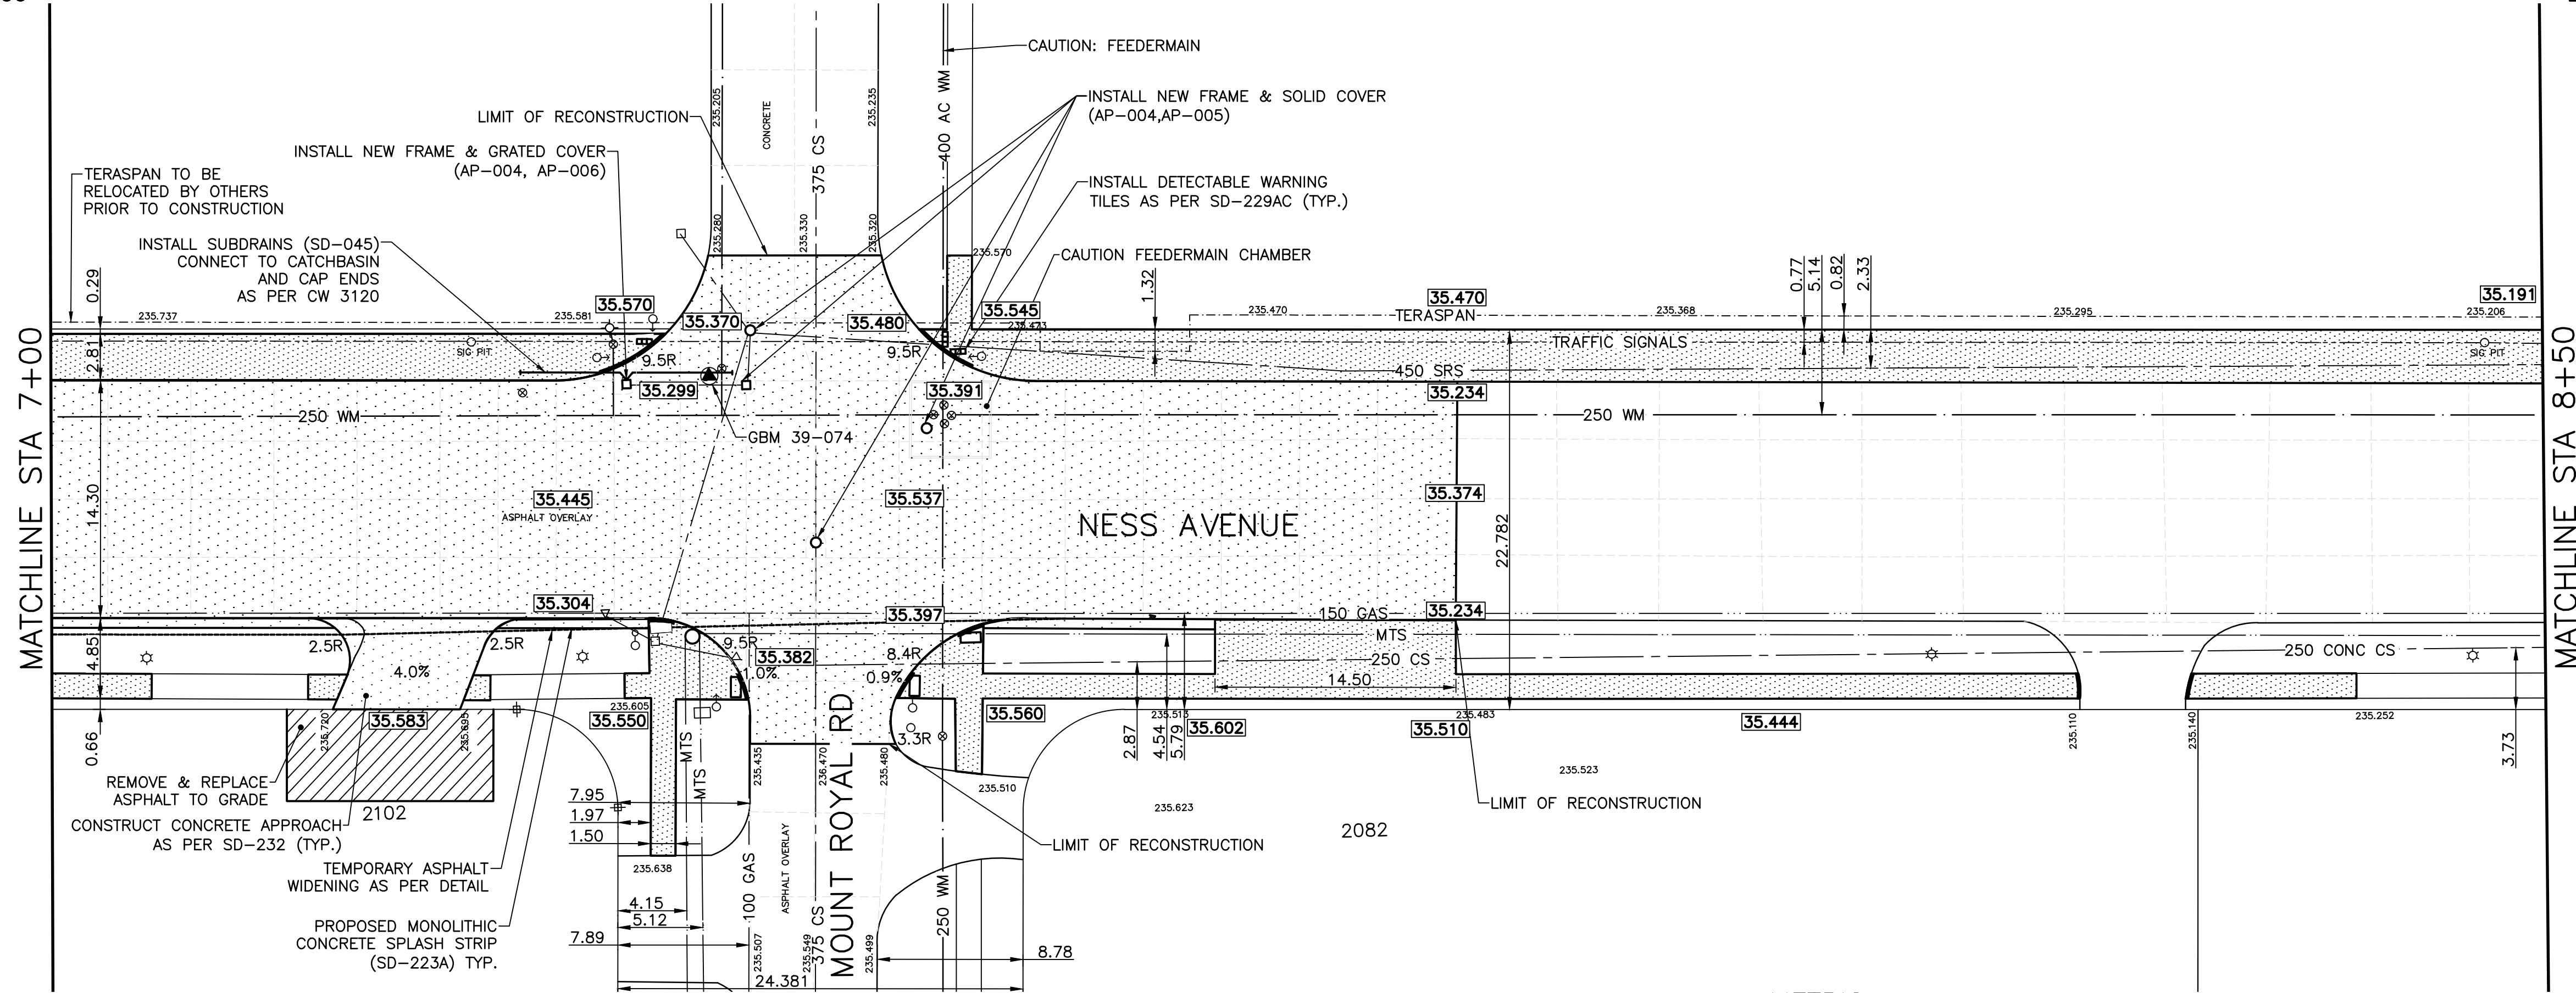

PRELIMINARY
NOT TO BE USED FOR CONSTRUCTION

- CONSTRUCTION NOTES**
- CURB REPLACEMENT AS DIRECTED BY THE CONTRACT ADMINISTRATOR.
 - ALL STREET RADIUS CURB UNDER 15M RADIUS SHALL BE REPLACED AS MODIFIED OR AS DIRECTED BY THE CONTRACT ADMINISTRATOR.
 - PAVEMENT REPAIRS SHOWN ARE ONLY A REPRESENTATIVE SAMPLE OF THE TENDERED QUANTITIES
 - ASPHALT TIE-INS ON APPROACHES TO BE DETERMINED IN THE FIELD BY THE CONTRACT ADMINISTRATOR.

WARNING

IF POWER EQUIPMENT OR EXPLOSIVES ARE TO BE USED FOR EXCAVATION ON THIS PROJECT THE CONTRACTOR MUST:

- OBTAIN CLEARANCE FROM THE GAS UTILITY PRIOR TO EXCAVATION.
- TAKE PRECAUTION TO AVOID DAMAGE TO GAS UTILITY INSTALLATIONS.

SEE PROVINCIAL REGULATION 210/72 FOR DETAILS

METRIC
WHOLE NUMBERS INDICATE MILLIMETRES
DECIMALIZED NUMBERS INDICATE METRES

BID OPPORTUNITY NO. 886-2013

⊕	HYDRANT	◆	---	LDS/WWS	---	---	NORTH GUTTER	---	---
⊙	VALVE	●	---	WATERMAIN	---	---	CENTER LINE	---	---
⊠	CURB STOP	●	---	GAS	---	---	SOUTH GUTTER	---	---
▤	CONCRETE SIDEWALK	▤	---	TRAFFIC SIGNALS	---	---	NORTH PROPERTY LINE	---	---
○	O.L.S.	●	---	CONCRETE	---	---	SOUTH PROPERTY LINE	---	---
○	MANHOLE	●	---	CURB RENEWAL	---	---		---	---
□	CATCH BASIN	■	231.000	ELEVATIONS	231.000	---		---	---
△	CURB INLET	▲	---	PROPERTY LINE	---	---		---	---
☆	HYDRO POLE	⊕	---	SURVEY BAR	---	---		---	---
→	TRAFFIC SIGNALS	---	---	TERASPAN	---	---		---	---
⊙	GEODETIC BENCH MARK	⊙	---	RAMP CURB	---	---		---	---
EXISTING	LEGEND - PLAN	PROPOSED	EXISTING	LEGEND - PLAN	PROPOSED	EXISTING	LEGEND - PROFILE	PROPOSED	---

LOCATION APPROVED UNDERGROUND STRUCTURES

SUPR. U/G STRUCTURES COMMITTEE DATE

NOTE:
LOCATION OF UNDERGROUND STRUCTURES AS SHOWN ARE BASED ON THE BEST INFORMATION AVAILABLE. BUT NO GUARANTEE IS GIVEN THAT ALL EXISTING UTILITIES ARE SHOWN OR THAT THE GIVEN LOCATIONS ARE EXACT. CONFIRMATION OF EXISTENCE AND EXACT LOCATION OF ALL SERVICES MUST BE OBTAINED FROM THE INDIVIDUAL UTILITIES BEFORE PROCEEDING WITH CONSTRUCTION.

B.M.	IRON BAR SW NESS @ MOUNT ROYAL	ELEV.	235.713
1	ADDENDUM	01.24.14	J.C.
0	RELEASED FOR TENDER	12.19.13	R.C.
NO.	REVISIONS	DATE	BY

ENGINEERING DIVISION TECHNOLOGY SERVICES BRANCH 106 - 1155 PACIFIC AVE			
DESIGNED BY	R.M.	CHECKED BY	R.M./D.T
DRAWN BY	R.M./D.K.	APPROVED BY	R.C.
HOR. SCALE:	1 : 250	VERTICAL:	1 : 10
DATE	2013/12/19		

ENGINEER'S SEAL

THE CITY OF WINNIPEG
PUBLIC WORKS DEPARTMENT

NESS AVENUE
FROM WHYTEWOLD ROAD TO 150m WEST OF CONWAY STREET
CONCRETE RECONSTRUCTION AND ASSOCIATED WORKS
FROM STA. 7+00 TO STA. 8+50

CITY DRAWING NUMBER
P-3352-5
SHEET 5 OF 7

5