


BURROWS AVENUE

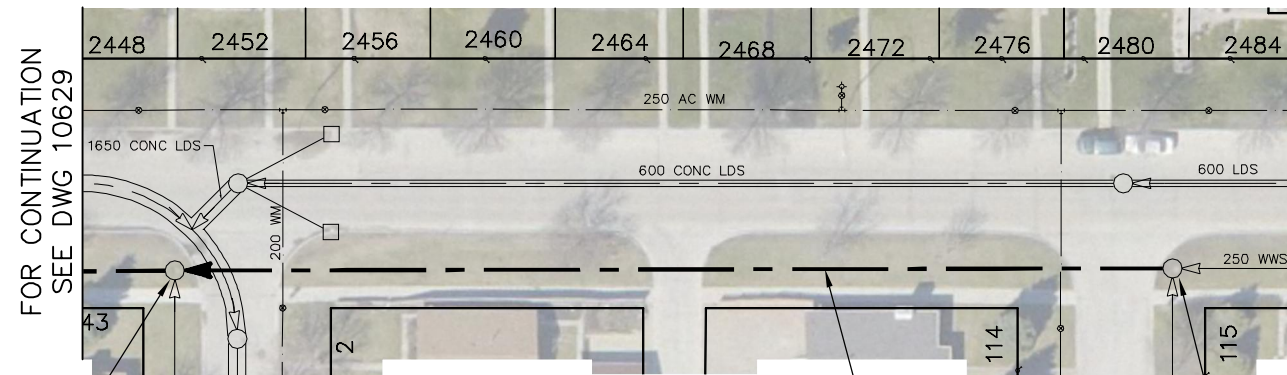

FOR CONTINUATION
SEE DWG 10629

S-MH00002941
RIM 234.69
INV E 230.05
INV S 230.04
INV N 230.04

CHANNING ST

97.4 OF 250 CONC WWS
TO BE LINED S-MA00003292
(FULLY DETERIORATED)

WENDON BY

S-MH00002914
RIM 235.06
INV E 230.67
INV S 230.67
INV N 230.67

SEWER JUNCTION INFORMATION FROM SEWER VIDEO INSPECTION		
SEWER ID S-MA00003292		
DISTANCE FROM MH ID S-MH00002914		
DISTANCE	DIAMETER	CLOCK
7.9	150	3
17.8	150	12
25.0	150	1
37.1	150	12
54.1	150	12
65.3	150	2
80.7	150	2
94.5	150	2

WARNING

IF POWER EQUIPMENT OR EXPLOSIVES
ARE TO BE USED FOR EXCAVATION ON
THIS PROJECT THE CONTRACTOR MUST:

- 1) NOTIFY THE GAS COMPANY OF THE
PROPOSED LOCATION OF EXCAVATION.
- 2) TAKE PRECAUTION TO AVOID DAMAGE
TO GAS COMPANY INSTALLATIONS.

SEE PROVINCIAL REGULATION 210/72 FOR DETAILS

METRIC
WHOLE NUMBERS INDICATE MILLIMETRES
DECIMALIZED NUMBERS INDICATE METRES



LOCATION APPROVED UNDERGROUND STRUCTURES

SUPV. U/G STRUCTURES COMMITTEE DATE

NOTE:

LOCATION OF UNDERGROUND STRUCTURES AS SHOWN ARE BASED ON THE BEST INFORMATION AVAILABLE BUT NO GUARANTEE IS GIVEN THAT ALL EXISTING UTILITIES ARE SHOWN OR THAT THE GIVEN LOCATIONS ARE EXACT. CONFIRMATION OF EXISTENCE AND EXACT LOCATION OF ALL SERVICES MUST BE OBTAINED FROM THE INDIVIDUAL UTILITIES BEFORE PROCEEDING WITH CONSTRUCTION.

B.M. ELEV.			
CONSTRUCTION COMPLETION DATE: YYYY MM DD			
NO.	REVISIONS	DATE	BY

DESIGNED BY	SC	CHECKED BY	SC
DRAWN BY	RS	APPROVED BY	KZ
SCALE:	1:750	RELEASED FOR CONSTRUCTION	
HORIZONTAL			
VERTICAL			
DATE	2013 12 09	DATE	

ENGINEER'S SEAL

ORIGINAL
SIGNED BY
S.R.J.
COURNOYER
12-11-28

CONSULTANT DRAWING NUMBER

BID OPPORTUNITY: 965-2013
CONTRACT NUMBER: 13



THE CITY OF WINNIPEG

WATER AND WASTE DEPARTMENT
ENGINEERING DIVISION

2013 SEWER RENEWALS
BY CIPP LINING
BURROWS AVENUE
MH AT WENDON BAY TO
MH AT CHANNING STREET

SHEET 8 OF 46

CITY DRAWING NUMBER

10628

FILE PATH: R:\DRAWINGS\SEWER\2013_RENEWALS\CIPP'S\CONTRACT 13\CIPP's\
FILE NAME: BURROWS_wendon_garden_channing_lucas.dwg