


GARTON AVENUE

74.9 OF 525 CONC WWS
TO BE LINED S-MA00005959
(FULLY DETERIORATED)

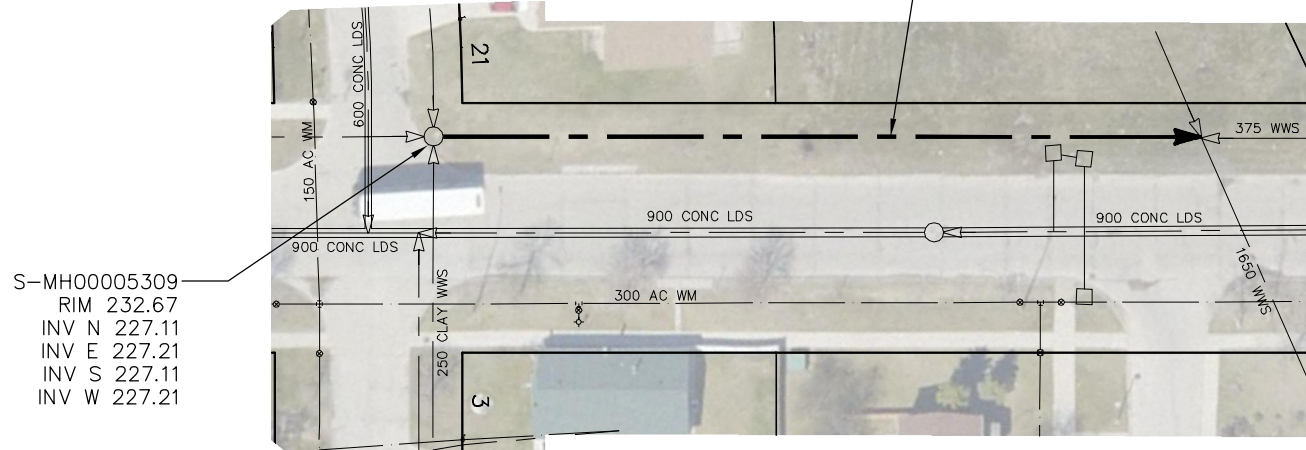

S-MH00005309
RIM 232.67
INV N 227.11
INV E 227.21
INV S 227.11
INV W 227.21

MOUNT AUBURN BY

| SEWER JUNCTION INFORMATION FROM SEWER VIDEO INSPECTION | | |
|---|----------|-------|
| SEWER ID S-MA00005959 | | |
| DISTANCE FROM MH ID S-MH00005309 | | |
| DISTANCE | DIAMETER | CLOCK |
| 57.9 | 150 | 2 |

WARNING

IF POWER EQUIPMENT OR EXPLOSIVES
ARE TO BE USED FOR EXCAVATION ON
THIS PROJECT THE CONTRACTOR MUST:

- 1) NOTIFY THE GAS COMPANY OF THE PROPOSED LOCATION OF EXCAVATION.
- 2) TAKE PRECAUTION TO AVOID DAMAGE TO GAS COMPANY INSTALLATIONS.

SEE PROVINCIAL REGULATION 210/72 FOR DETAILS

METRIC
WHOLE NUMBERS INDICATE MILLIMETRES
DECIMALIZED NUMBERS INDICATE METRES



| <p>LOCATION APPROVED UNDERGROUND STRUCTURES</p> <p>SUPV. U/G STRUCTURES COMMITTEE _____ DATE _____</p> <p>NOTE: LOCATION OF UNDERGROUND STRUCTURES AS SHOWN ARE BASED ON THE BEST INFORMATION AVAILABLE BUT NO GUARANTEE IS GIVEN THAT ALL EXISTING UTILITIES ARE SHOWN OR THAT THE GIVEN LOCATIONS ARE EXACT. CONFIRMATION OF EXISTENCE AND EXACT LOCATION OF ALL SERVICES MUST BE OBTAINED FROM THE INDIVIDUAL UTILITIES BEFORE PROCEEDING WITH CONSTRUCTION.</p> | <p>B.M. ELEV.</p> <p>CONSTRUCTION COMPLETION DATE: YYYY MM DD</p> <table border="1" style="width: 100%; height: 40px;"> <tr><td> </td><td> </td><td> </td><td> </td></tr> </table> | | | | | <p>ENGINEER'S SEAL</p> <p>ORIGINAL SIGNED BY S.R.J. COURNOYER 12-11-28</p> | <p>THE CITY OF WINNIPEG WATER AND WASTE DEPARTMENT ENGINEERING DIVISION</p> <p>2013 SEWER RENEWALS BY CIPP LINING GARTON AVENUE MH AT MOUNT AUBURN BAY TO JUNCTION N OF MOUNT AUBURN BAY</p> | <table border="1" style="width: 100%; border-collapse: collapse;"> <tr> <td style="width: 50%;">DESIGNED BY SC</td> <td style="width: 50%;">CHECKED BY SC</td> </tr> <tr> <td>DRAWN BY RS</td> <td>APPROVED BY KZ</td> </tr> <tr> <td>SCALE: HORIZONTAL 1:750 VERTICAL</td> <td>RELEASED FOR CONSTRUCTION</td> </tr> <tr> <td>CONSULTANT DRAWING NUMBER -</td> <td>DATE</td> </tr> </table> | DESIGNED BY SC | CHECKED BY SC | DRAWN BY RS | APPROVED BY KZ | SCALE: HORIZONTAL 1:750 VERTICAL | RELEASED FOR CONSTRUCTION | CONSULTANT DRAWING NUMBER - | DATE |
|--|--|-----------|------|----|--|--|--|--|--|---|---|---|---|---------------------------|--------------------------------|------|
| | | | | | | | | | | | | | | | | |
| DESIGNED BY SC | CHECKED BY SC | | | | | | | | | | | | | | | |
| DRAWN BY RS | APPROVED BY KZ | | | | | | | | | | | | | | | |
| SCALE: HORIZONTAL 1:750 VERTICAL | RELEASED FOR CONSTRUCTION | | | | | | | | | | | | | | | |
| CONSULTANT DRAWING NUMBER - | DATE | | | | | | | | | | | | | | | |
| <table border="1" style="width: 100%; border-collapse: collapse;"> <thead> <tr> <th>NO.</th> <th>REVISIONS</th> <th>DATE</th> <th>BY</th> </tr> </thead> <tbody> <tr><td> </td><td> </td><td> </td><td> </td></tr> </tbody> </table> | NO. | REVISIONS | DATE | BY | | | | | <p>DATE 2013 12 10</p> <p>PLOT DATE: 2013 12 10</p> | <p>ENGINEER'S SEAL</p> <p>CONSULTANT DRAWING NUMBER -</p> | <p>2013 SEWER RENEWALS BY CIPP LINING GARTON AVENUE MH AT MOUNT AUBURN BAY TO JUNCTION N OF MOUNT AUBURN BAY</p> | <p>SHEET 18 OF 46</p> <p>CITY DRAWING NUMBER 10638</p> | | | | |
| NO. | REVISIONS | DATE | BY | | | | | | | | | | | | | |
| | | | | | | | | | | | | | | | | |