


**LEGEND**

- + 205.87 Proposed Elevations
- + HP High Point
- + LP Low Point
- + TW Top of Wall
- CB Catch Basin
- - - Existing Contours
- - - Proposed Contours
- - - Drain Pipe

For Existing Elevations Refer to Drawing L2 SITE SURVEY  
All Elevations in Metric

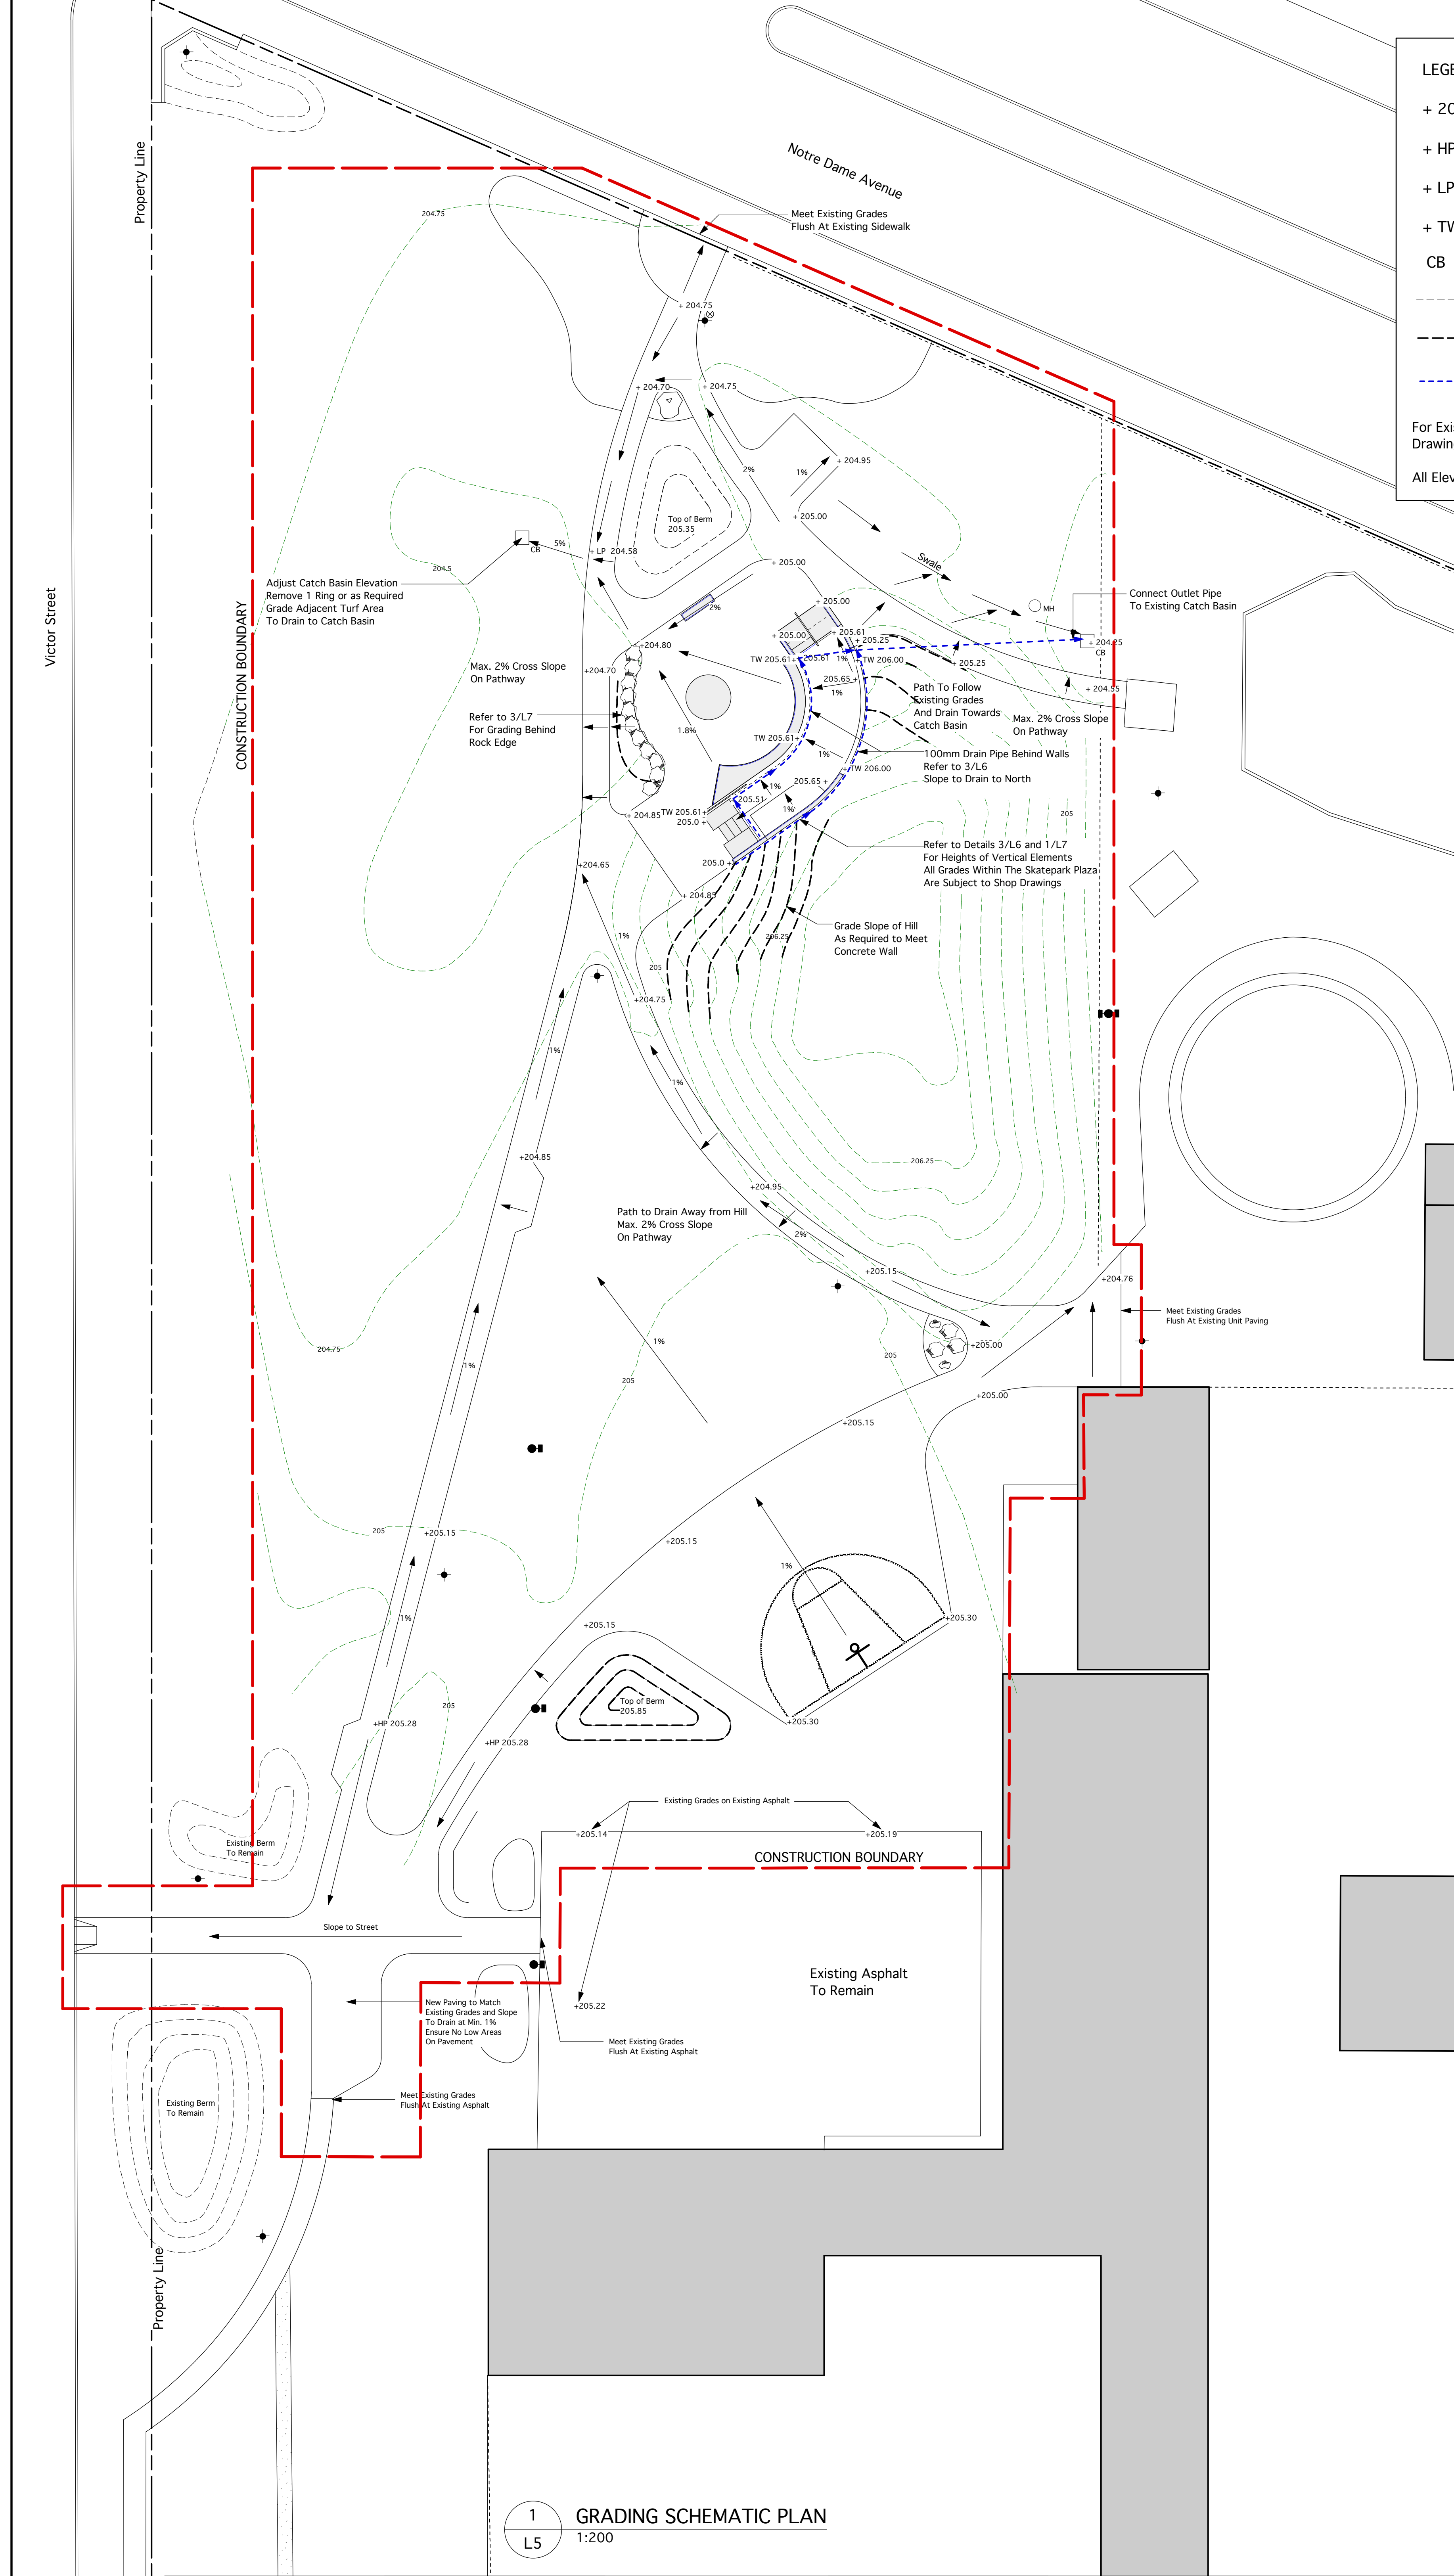

1 GRADING SCHEMATIC PLAN  
L5 1:200

