

D SIZE 22" x 34" (569mm x 864mm)

PLOT: 4/7/2014 4:58:09 PM


T2u FILE NAME: P:\60317768\60317768-10-CAD\98-TRANSFER\INBOX\from T2 14-04-04\senfiles archive\61000277- T2UE-UTIL-TH
 COORDINATES: S:\60317768\60317768-10-CAD\98-TRANSFER\INBOX\from T2 14-04-04\senfiles archive\61000277- T2UE-UTIL-TH LOCATIONS_R1.dwg Saved By: nezvescticia

MATCHLINE - SEE DRAWING 12 OF 20





MATCHLINE - SEE DRAWING 17 OF 20

MATCHLINE - SEE DRAWING 19 OF 20

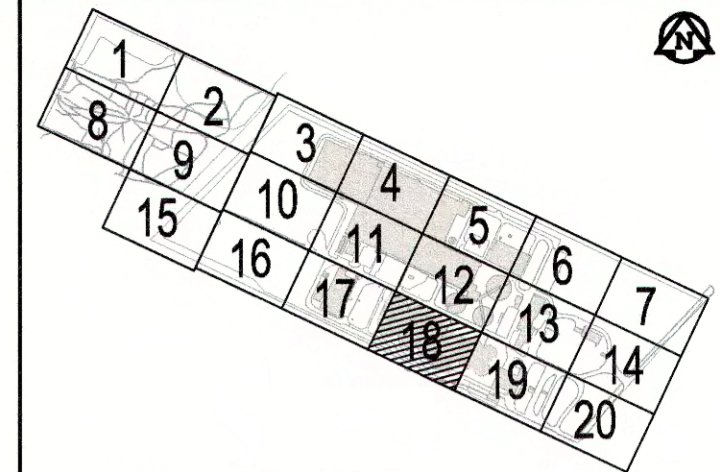

KEYMAP - N.T.S.

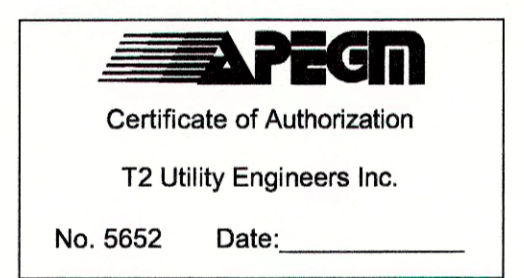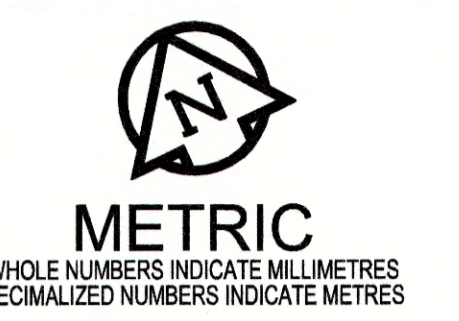

U/G UTILITY LEGEND

— GAS	GAS
— G.S.	GAS SERVICE
— WM	WATER
— W.S.	WATER SERVICE
— WWS	WASTE WATER SEWER
— WWS LAT.	WASTE WATER SEWER LATERAL
— LDS	LAND DRAINAGE SEWER
— LDS LAT.	LAND DRAINAGE SEWER LATERAL
— BE	BURIED ELECTRIC
— BE-SL	BURIED ELECTRIC STREET LIGHT
— GRD	GROUND WIRE
— UNK	UNKNOWN
— FOC	FIBRE OPTIC CABLE
— TV	CABLE TV
— BT	BURIED TELECOMMUNICATIONS
— O/W	OVERHEAD WIRE
—	QUALITY LEVEL "B"
—	QUALITY LEVEL "C"
—	QUALITY LEVEL "D"
—	TEST HOLE (QL-A)
—	CONTINUATION ARROW
—	FLOW ARROW
—	END CAP
—	NOT SURVEYED, LOCATION BASED ON FIELD OBSERVATION
—	NOT SURVEYED, LOCATION BASED ON RECORD INFORMATION

BID OPPORTUNITY NO. 206-2014

150 WM	WATERMAIN	150 WM	CURB STOP	150 WM	WATERMAIN	150 WM	LOCATION APPROVED
+	HYDRANT	+	REDUCER	+	HYDRANT	+	UNDERGROUND STRUCTURES
o	VALVE	o	COUPLING	o	VALVE	o	
300 LDS	LAND DRAINAGE SEWER	300 LDS	ANODE	300 LDS	LAND DRAINAGE SEWER	300 LDS	DATE
250 WWS	WASTE WATER SEWER	250 WWS	LAMP STANDARD	250 WWS	WASTE WATER SEWER	250 WWS	COMMITTEE
o	MANHOLE	o	TREE	o	PAVEMENT CROWN	o	
□	CATCH BASIN	□	HYDRO POLE	□	N/W PROPERTY LINE	□	NOTE:
△	CURB INLET	△	BENCH MARK	△	S/E PROPERTY LINE	△	LOCATION OF UNDERGROUND STRUCTURES
—	CULVERT	—		—	N/W GUTTER	—	AS SHOWN ARE BASED ON THE BEST
—	PIPE ABANDONMENTS	—		—	S/E GUTTER	—	INFORMATION AVAILABLE. BUT NO
—	SURVEY BAR	—		—		—	GUARANTEE IS GIVEN THAT ALL EXISTING
EXISTING	LEGEND - PLAN	NEW	LEGEND - PLAN	NEW	LEGEND - PROFILE	NEW	UTILITIES ARE SHOWN OR THAT THE GIVEN

NOTE:
 LOCATION OF UNDERGROUND STRUCTURES AS SHOWN ARE BASED ON THE BEST INFORMATION AVAILABLE. BUT NO GUARANTEE IS GIVEN THAT ALL EXISTING UTILITIES ARE SHOWN OR THAT THE GIVEN LOCATIONS ARE EXACT. CONFIRMATION OF EXISTENCE AND EXACT LOCATION OF ALL SERVICES MUST BE OBTAINED FROM THE INDIVIDUAL UTILITIES BEFORE PROCEEDING WITH CONSTRUCTION.

1	ISSUED FOR TENDER	14/04/08	J.C.
NO.	REVISIONS	YYMMDD	BY

T2 utility engineers
 1-855-222-T2UE | WWW.T2UE.COM

AECOM

DESIGNED BY	CHECKED BY	RG, JB
DRAWN BY	APPROVED BY	LEA
HOR. SCALE	RELEASED FOR CONSTRUCTION	
VERT. SCALE	DATE	08/04/2014
DATE	30-JAN-14	

PROFESSIONAL'S SEAL

CONSULTANT DRAWING NO.
 60311788-C-18

THE CITY OF WINNIPEG
WATER AND WASTE DEPARTMENT

WINNIPEG NORTH END WATER POLLUTION CONTROL CENTRE
 AREA SITE PLAN 18

SHEET 18 of 20
 CITY DRAWING NUMBER
 1-0101A-G0002-018