


A1 SIZE 894mm x 841mm
PLOT: 4/9/2014 2:47:07 PM
FILE NAME: W130014-T-011_RX.dwg Saved By: ddbszpzd


CIRCULAR CURVE DATA				
CURVE	RADIUS	LENGTH	DELTA	TANGENT
C108	140.000	13.954	5°42'38"	6.983
C109	20.000	2.716	7°46'47"	1.360
C110	139.400	13.894	5°42'38"	6.953
C111	140.600	14.013	5°42'38"	7.012
C112	140.000	13.954	5°42'38"	6.983
C113	140.000	13.954	5°42'38"	6.983

ST. JAMES STREET

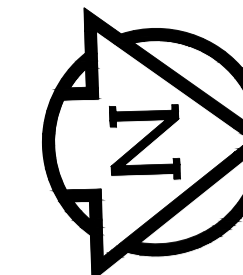


MATCH LINE - STA 1+280 DWG No. 10

MATCH LINE - STA 1+400

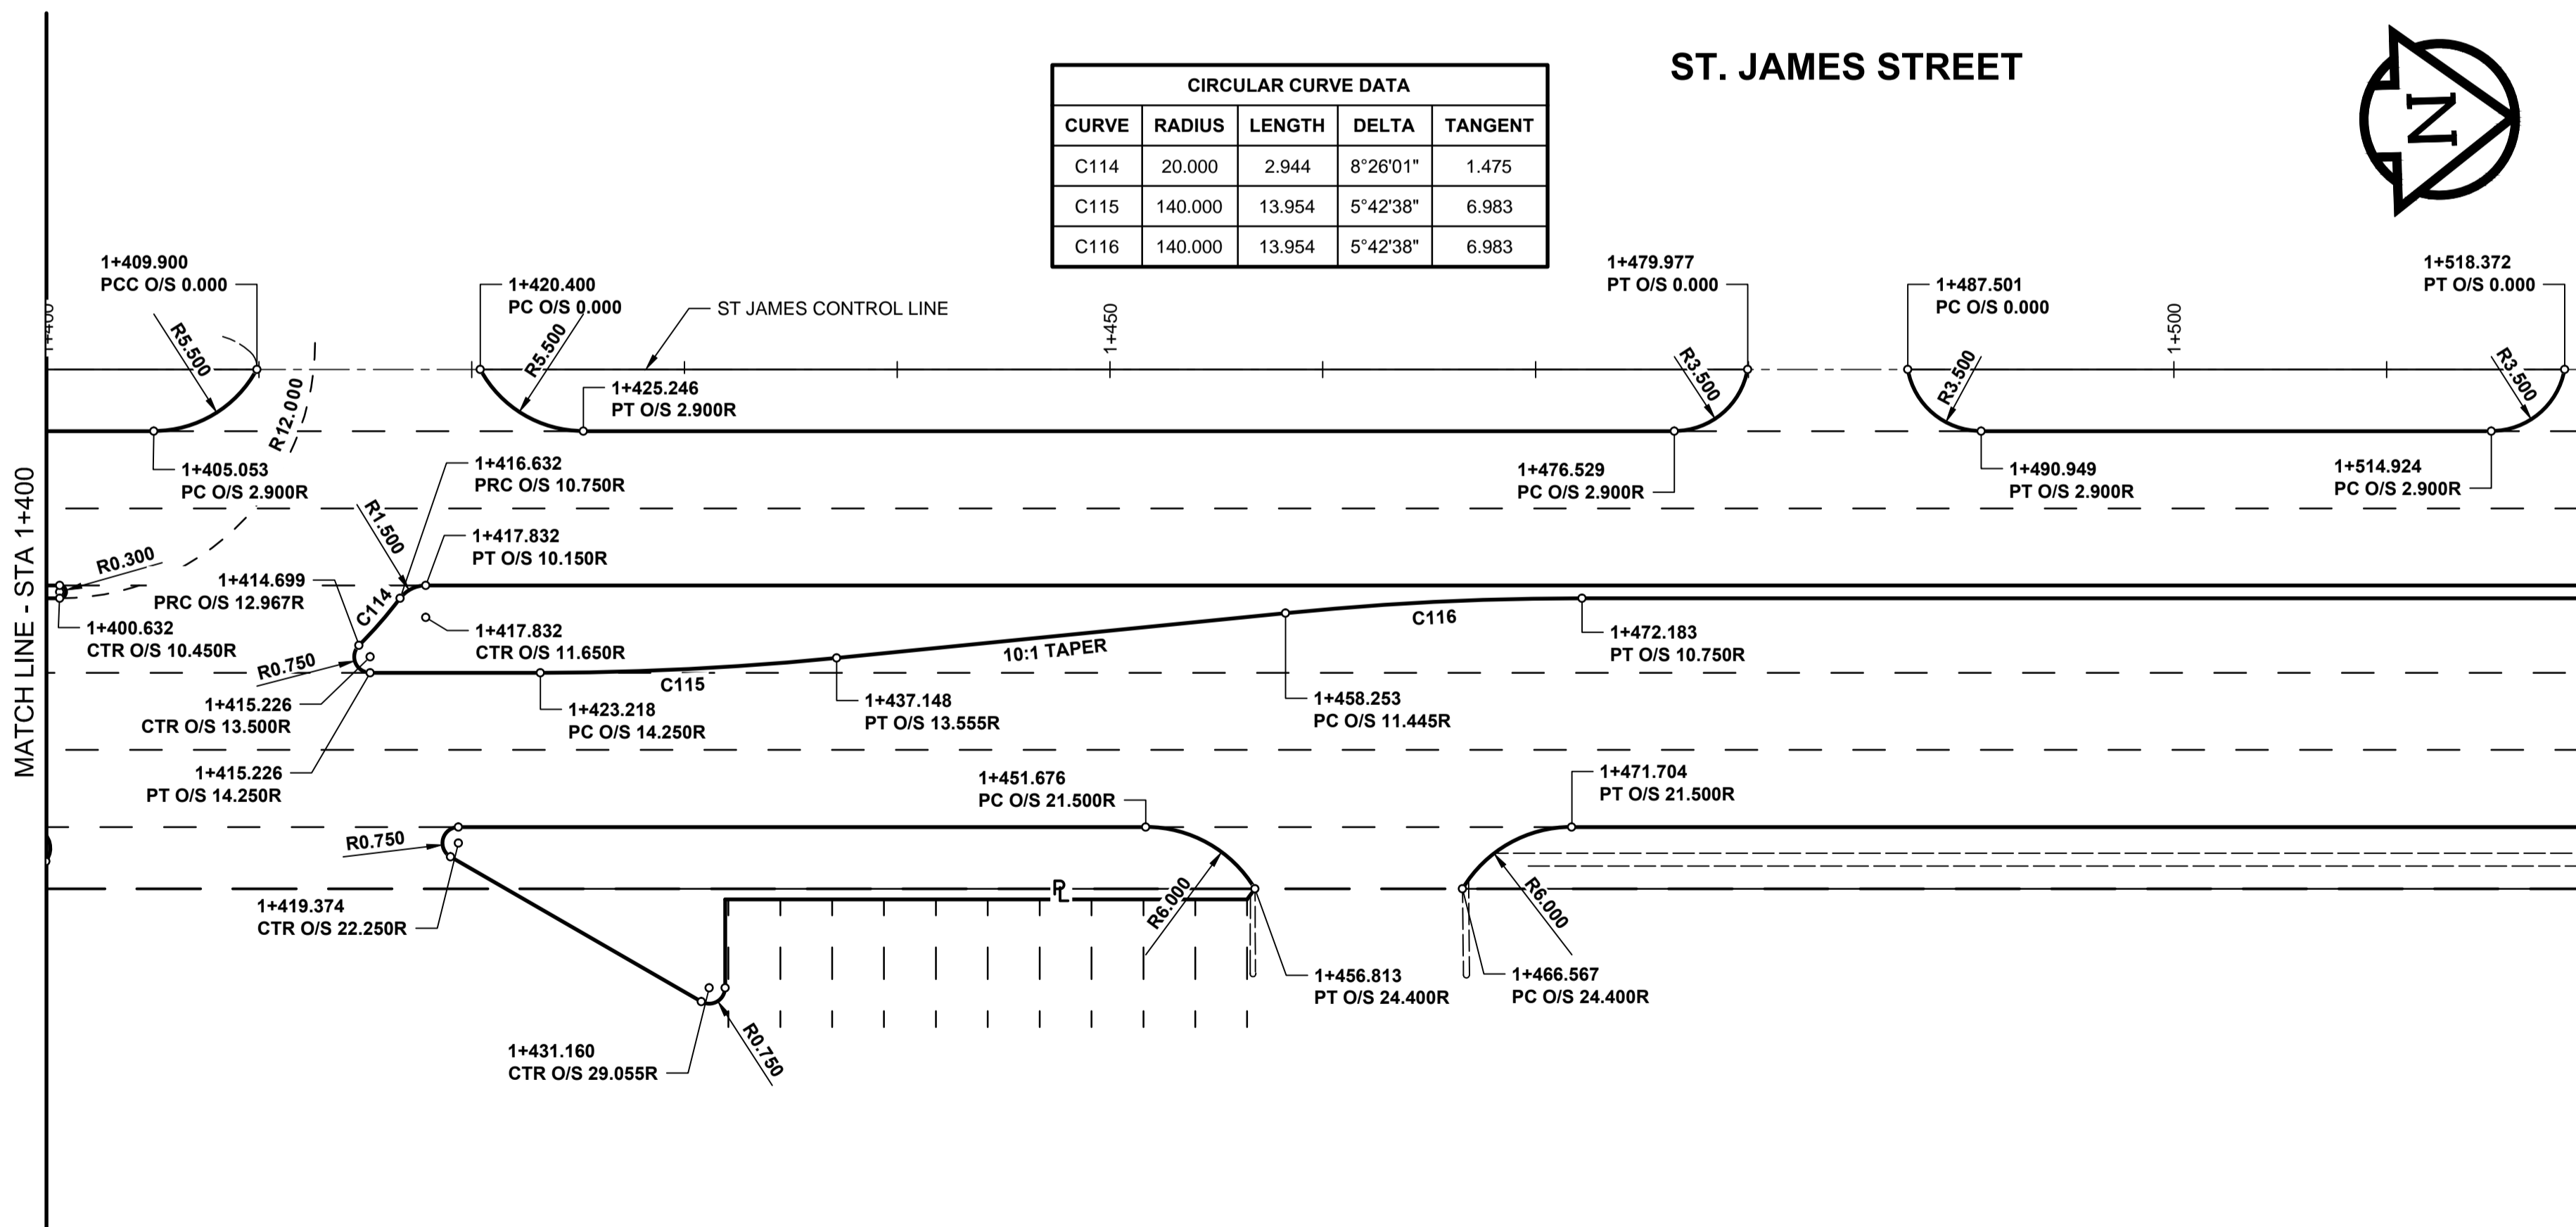


CIRCULAR CURVE DATA				
CURVE	RADIUS	LENGTH	DELTA	TANGENT
C114	20.000	2.944	8°26'01"	1.475
C115	140.000	13.954	5°42'38"	6.983
C116	140.000	13.954	5°42'38"	6.983

ST. JAMES STREET

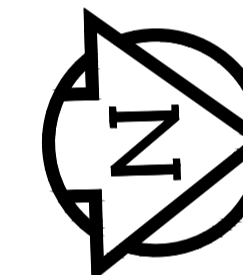

MATCH LINE - STA 1+400

MATCH LINE - STA 1+520 DWG No. 12

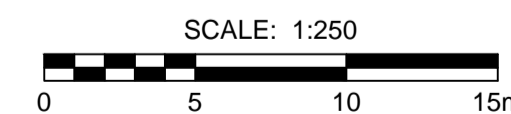

THE CITY OF WINNIPEG
PUBLIC WORKS DEPARTMENT
ENGINEERING DIVISION

POLO PARK
INFRASTRUCTURE IMPROVEMENTS
ST JAMES STREET
HORIZONTAL GEOMETRY
STA 1+280 TO STA 1+520

CITY DRAWING NUMBER: P-3354-11
SHEET 11 OF 61
DRAWING No. 11 REV 0

LOCATION APPROVED UNDERGROUND STRUCTURES		GBM SEE DWG No.1 ELEV SEE DWG No.1	
SUPR. U/G STRUCTURES COMMITTEE	DATE		
NOTE: LOCATION OF UNDERGROUND STRUCTURES AS SHOWN ARE BASED ON THE BEST INFORMATION AVAILABLE. BUT NO GUARANTEE IS GIVEN THAT ALL EXISTING UTILITIES ARE SHOWN OR THAT THE GIVEN LOCATIONS ARE EXACT. CONFIRMATION OF EXISTENCE AND EXACT LOCATION OF ALL SERVICES MUST BE OBTAINED FROM THE INDIVIDUAL UTILITIES BEFORE PROCEEDING WITH CONSTRUCTION.			
0	ISSUED FOR CONSTRUCTION	14/04/04	RPB
No.	REVISIONS	YYMMDD	BY

DESIGNED BY		CHECKED BY	
WRJ		RPB	
DRAWN BY		APPROVED BY	
DID/DML		BWB	
HOR. SCALE		RELEASED FOR CONSTRUCTION	
1:250		DATE	APR 4/14
VERT. SCALE		CONSULTANT DRAWING No.	
		W130014-T-011_RX.dwg	

METRIC
WHOLE NUMBERS INDICATE MILLIMETRES
DECIMALIZED NUMBERS INDICATE METRES

BID OPPORTUNITY No. 210-2014