
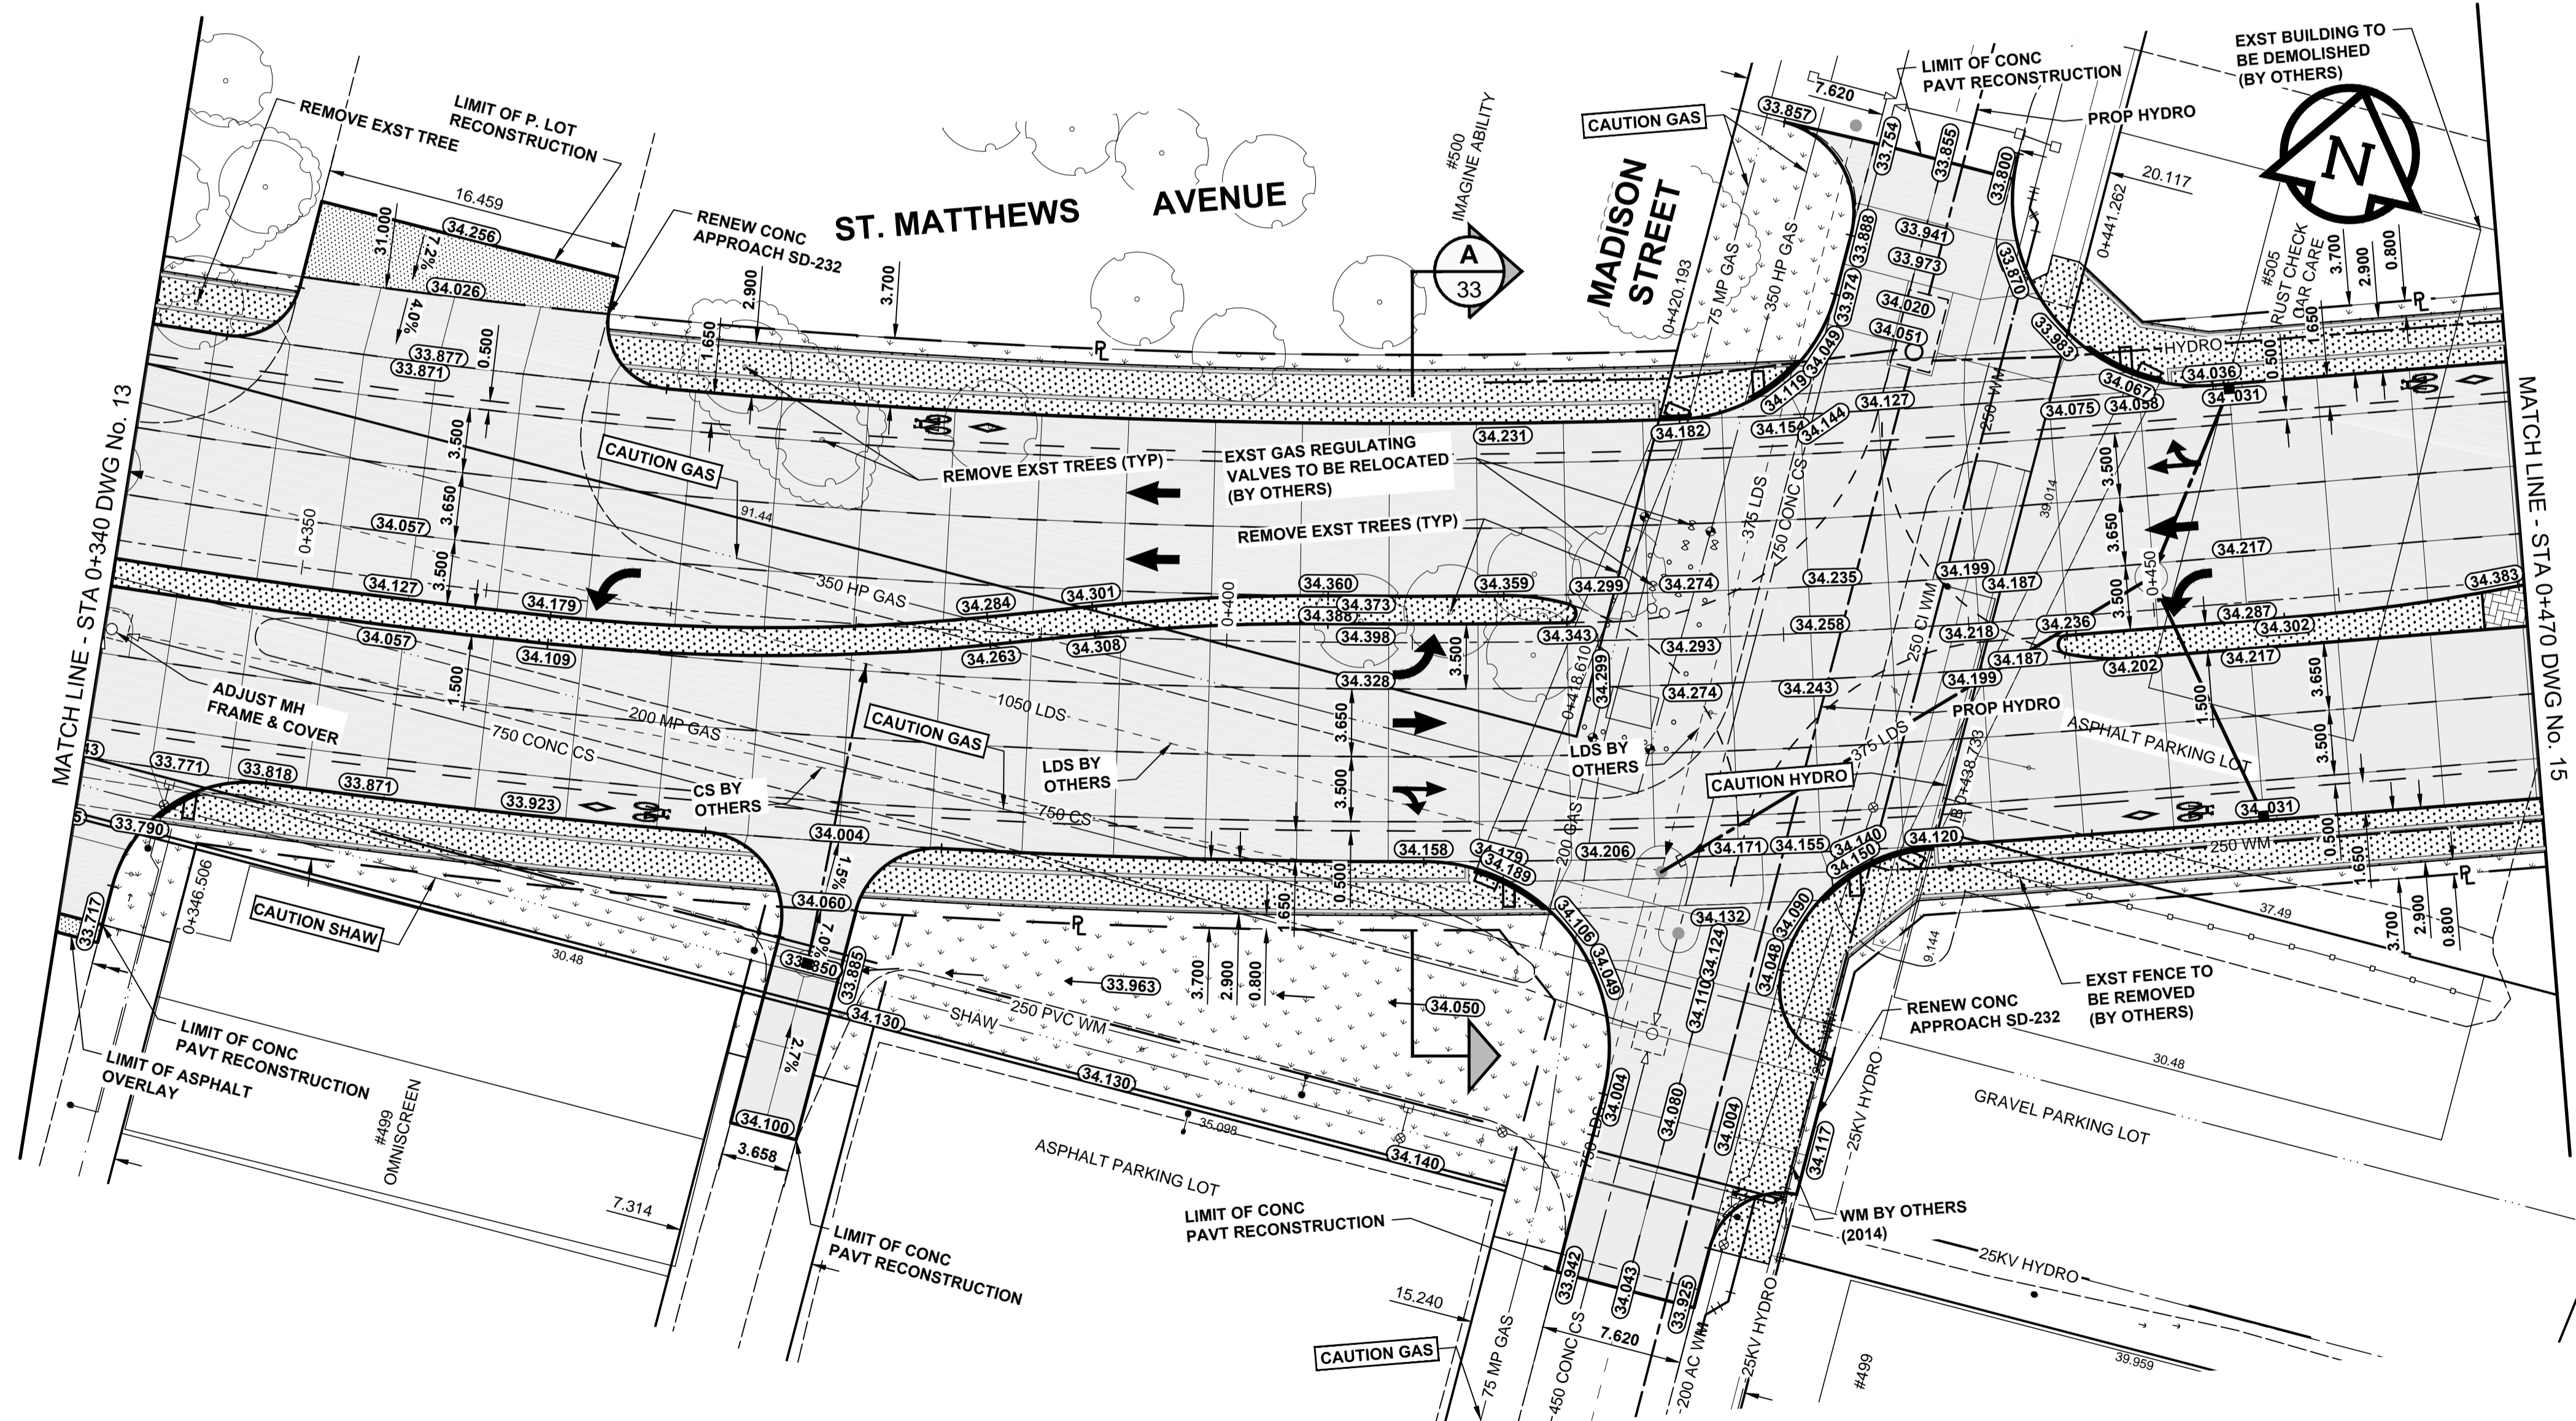



A1 SIZE 894mm x 841mm

PLOT: 4/10/2014 11:32:05 AM

FILE NAME: W130014-T-014_RX.dwg Saved By: ddbszpzd

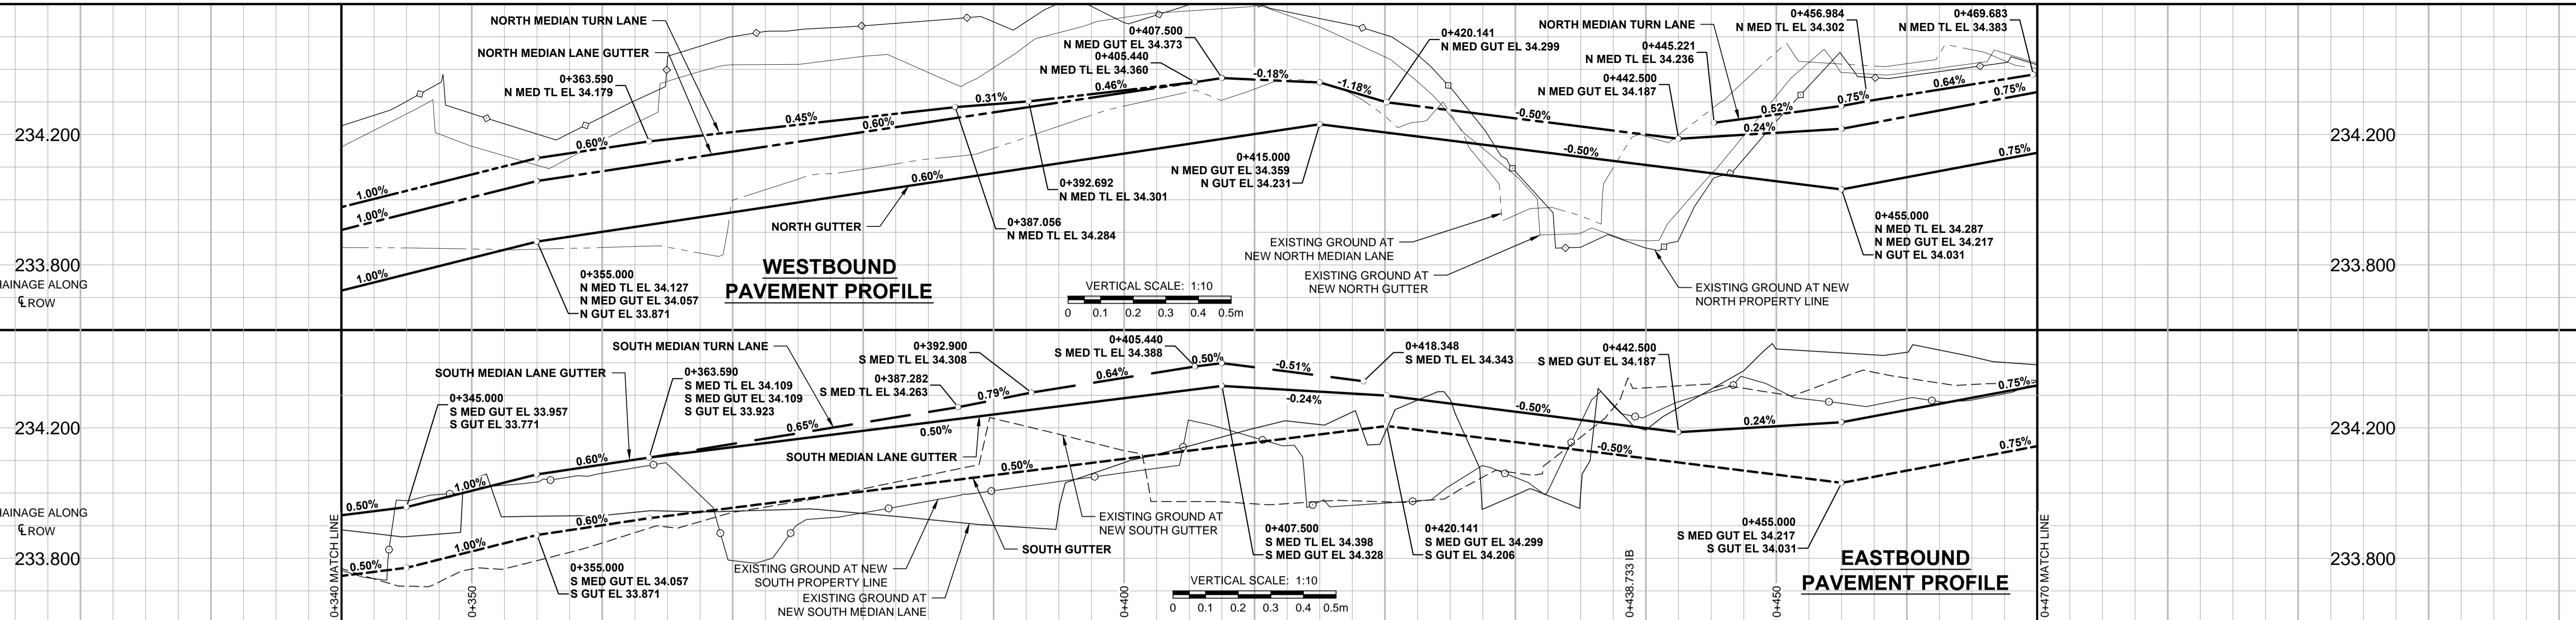

- NOTES
1. ADJUST MH AND CB RIMS TO NEW GRADES.
 2. CONTRACTOR TO REGRADE/RENEW EXST PRIVATE SIDEWALKS TO LIMITS AS SHOWN. SIDEWALKS TO BE RENEWED WITH CONCRETE UNLESS NOTED OTHERWISE.
 3. CONTRACTOR TO TAKE PRECAUTIONARY STEPS TO PROTECT EXISTING TREES WITHIN THE LIMITS OF CONSTRUCTION FROM DAMAGE FROM CONSTRUCTION ACTIVITIES AS OUTLINED IN THE SPECIFICATIONS.
 4. MODIFIED BARRIER CURB TO BE USED AT ALL INTERSECTION RADII, BACK LANE RADII AND BULLNOSES.
 5. CONTRACTOR TO CONFIRM THE LOCATION OF ALL UTILITIES/SERVICES IN THE FIELD PRIOR TO CONSTRUCTION.
 6. ADD 200.000m TO ABBREVIATED ELEVATIONS TO OBTAIN GEODETIC ELEVATIONS.
 7. CB SD-024 OFFSETS ARE DIMENSIONED TO BOC. CB SD-025 OFFSETS ARE DIMENSIONED O/C.
 8. REFER TO UNDERGROUND DRAWINGS No 36 TO 60 FOR PROPOSED WATERMAIN AND SEWERMAIN INFORMATION.
 9. SEE DRAWING No. 61 FOR STREETSCAPING DETAILS.

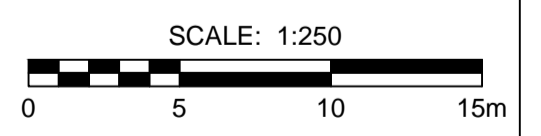

METRIC
 WHOLE NUMBERS INDICATE MILLIMETRES
 DECIMALIZED NUMBERS INDICATE METRES

LOCATION APPROVED
 UNDERGROUND STRUCTURES

GBM SEE DWG No.1
 ELEV SEE DWG No.1

DESIGNED BY: WRJ
 CHECKED BY: RPB

DRAWN BY: DID/DML
 APPROVED BY: BWB

HOR. SCALE: 1:250
 VERT. SCALE: 1:10

DATE: 14/04/04

MORRISON HERSHFIELD

DESIGNED BY: WRJ
 CHECKED BY: RPB

DRAWN BY: DID/DML
 APPROVED BY: BWB

HOR. SCALE: 1:250
 VERT. SCALE: 1:10

DATE: 14/04/04

PROFESSIONAL'S SEAL

PROVINCE OF MANITOBA
R.P. BRUCE
 REGISTERED PROFESSIONAL ENGINEER

CONSULTANT DRAWING No.
 W130014-T-014_RX.dwg

THE CITY OF WINNIPEG
 PUBLIC WORKS DEPARTMENT
 ENGINEERING DIVISION

POLO PARK
INFRASTRUCTURE IMPROVEMENTS
ST MATTHEWS AVENUE
HORIZONTAL AND VERTICAL ALIGNMENT
 STA 0+340 TO STA 0+470

CITY DRAWING NUMBER: P-3354-14
 SHEET 14 OF 61
 DRAWING No. 14
 REV 0

BID OPPORTUNITY No. 210-2014