




A1 SIZE 894mm x 841mm

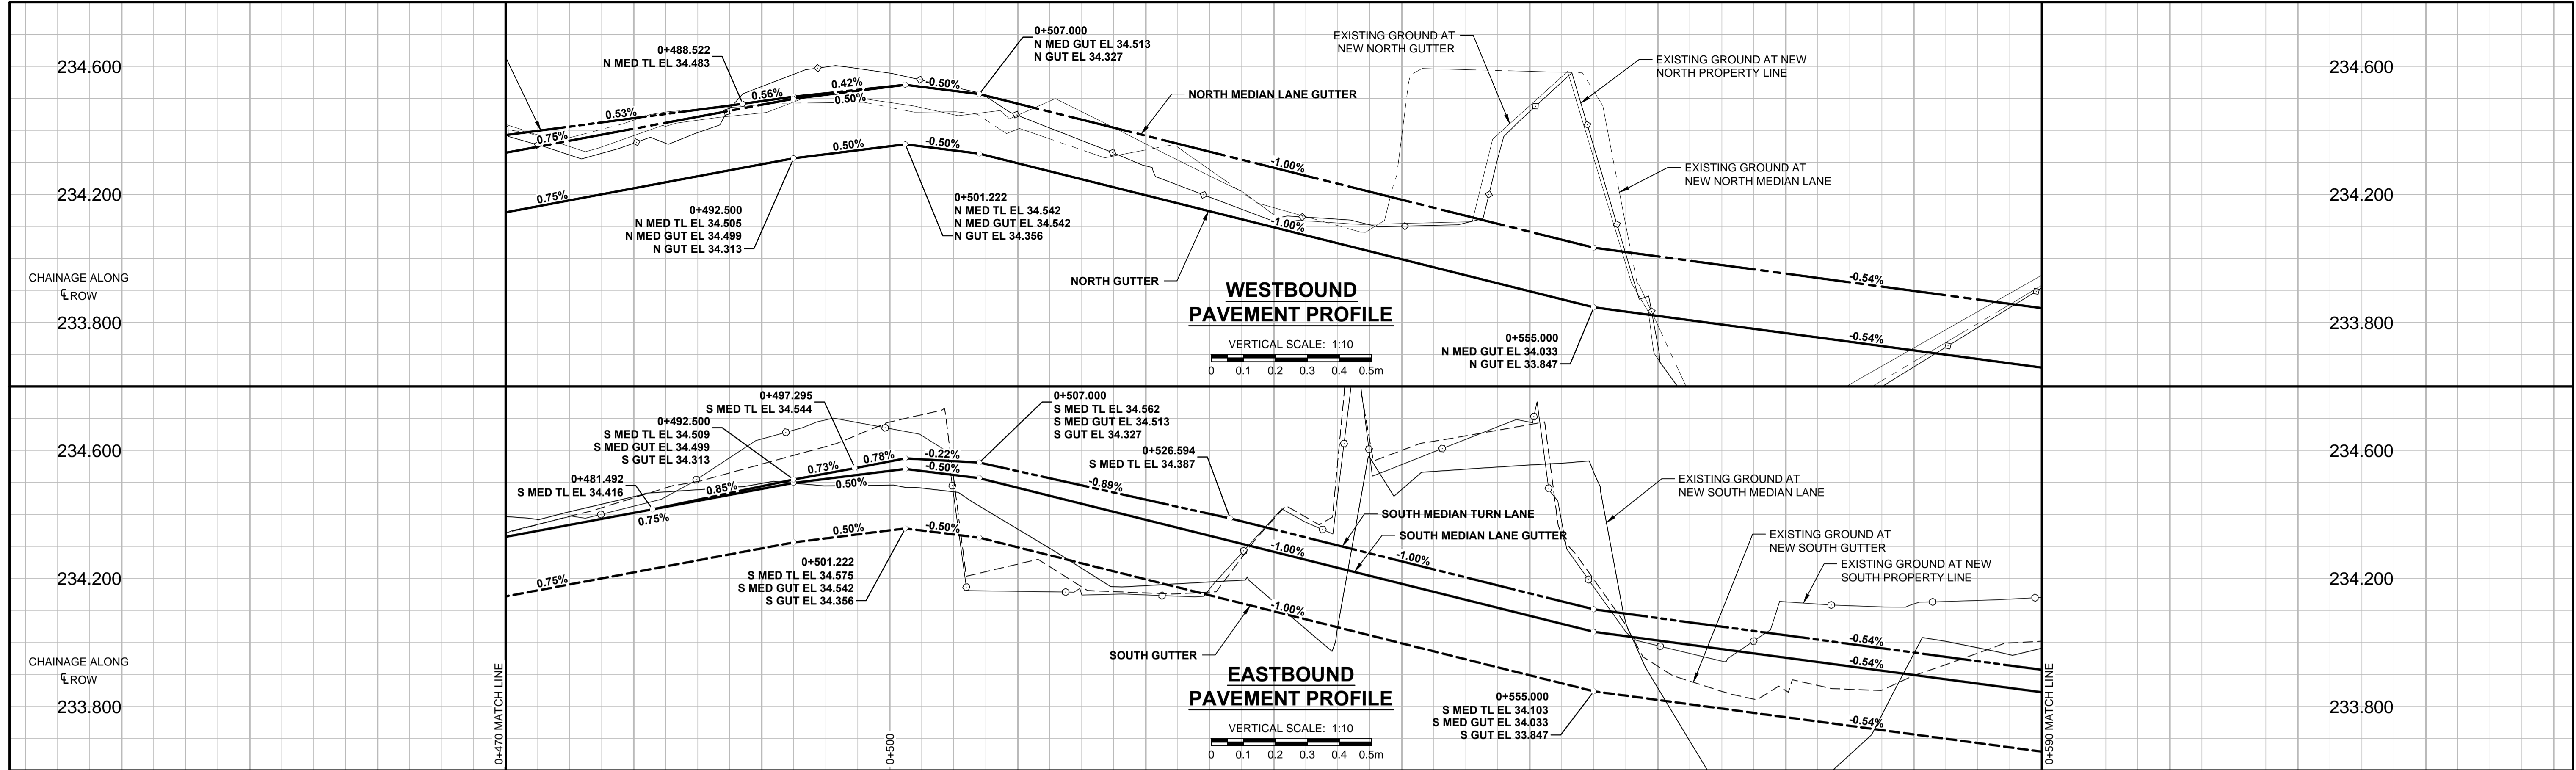

PLOT: 4/10/2014 11:33:21 AM

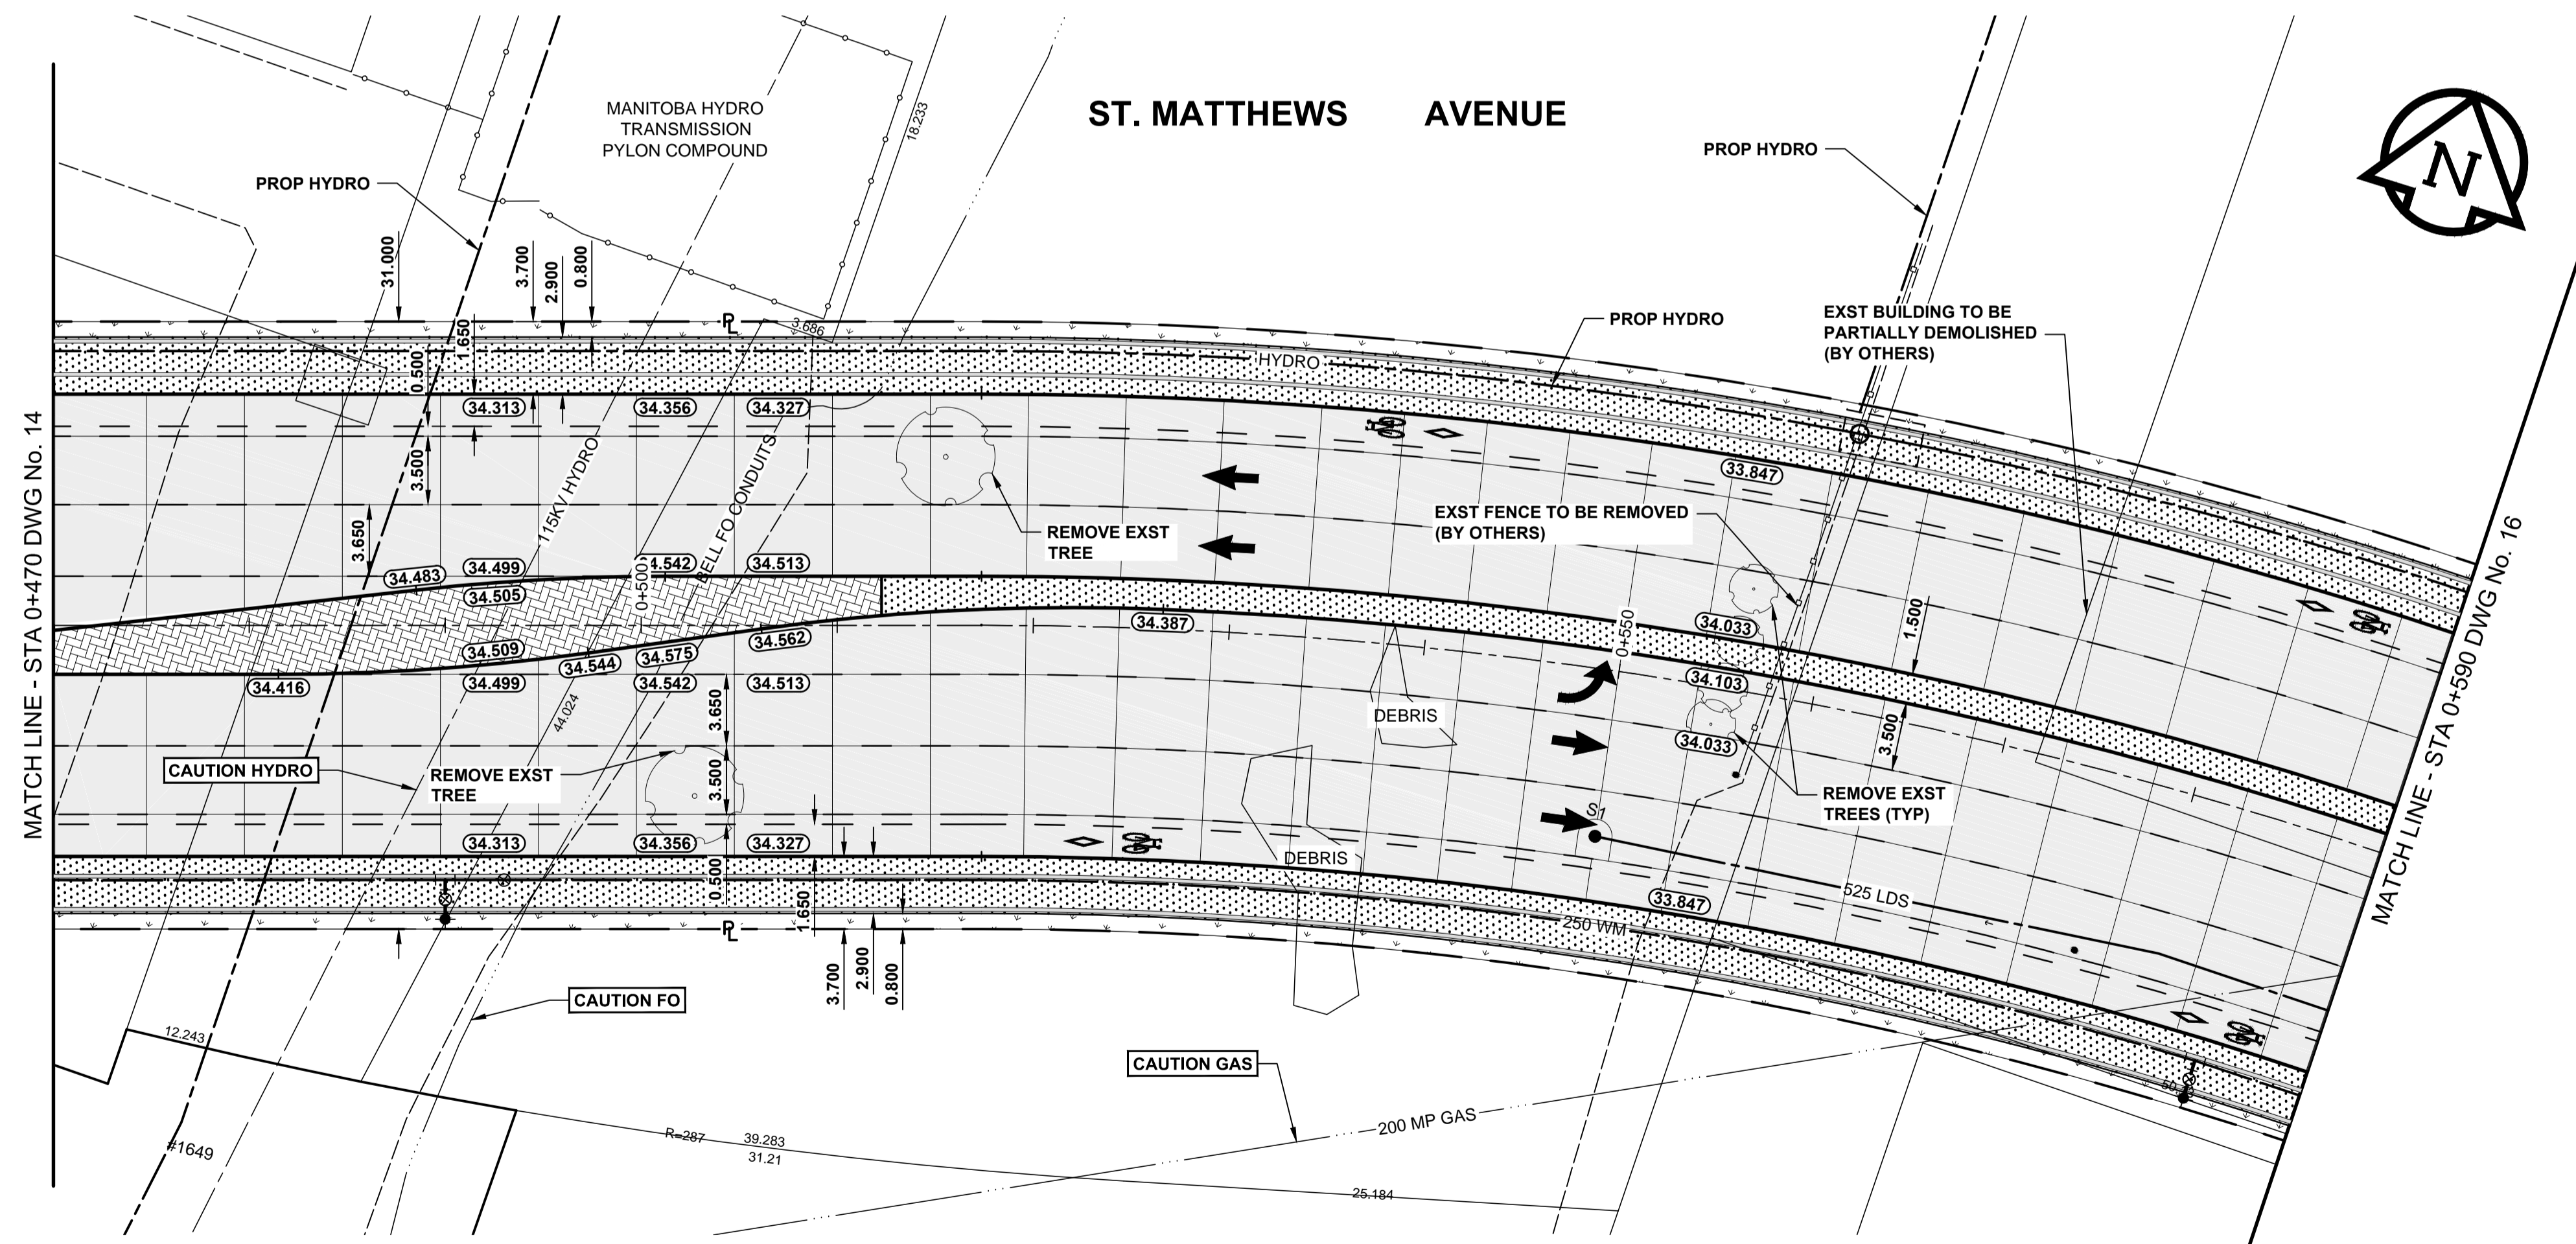

- NOTES**
- ADJUST MH AND CB RIMS TO NEW GRADES.
 - CONTRACTOR TO REGRADE/RENEW EXST PRIVATE SIDEWALKS TO LIMITS AS SHOWN. SIDEWALKS TO BE RENEWED WITH CONCRETE UNLESS NOTED OTHERWISE.
 - CONTRACTOR TO TAKE PRECAUTIONARY STEPS TO PROTECT EXISTING TREES WITHIN THE LIMITS OF CONSTRUCTION FROM DAMAGE FROM CONSTRUCTION ACTIVITIES AS OUTLINED IN THE SPECIFICATIONS.
 - MODIFIED BARRIER CURB TO BE USED AT ALL INTERSECTION RADII, BACK LANE RADII AND BULLNOSES.
 - CONTRACTOR TO CONFIRM THE LOCATION OF ALL UTILITIES/SERVICES IN THE FIELD PRIOR TO CONSTRUCTION.
 - ADD 200.000m TO ABBREVIATED ELEVATIONS TO OBTAIN GEODETIC ELEVATIONS.
 - CB SD-024 OFFSETS ARE DIMENSIONED TO BOC. CB SD-025 OFFSETS ARE DIMENSIONED O/C.
 - REFER TO UNDERGROUND DRAWINGS No 36 TO 60 FOR PROPOSED WATERMAIN AND SEWERMAIN INFORMATION.
 - SEE DRAWING No. 61 FOR STREETSCAPING DETAILS.

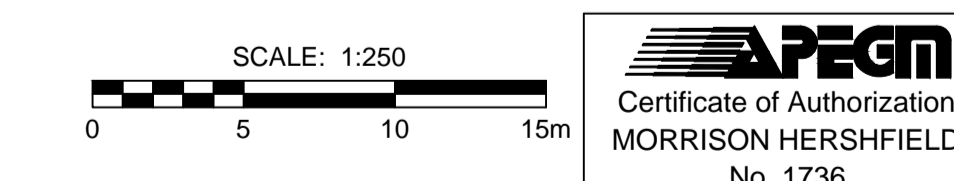

METRIC
WHOLE NUMBERS INDICATE MILLIMETRES
DECIMALIZED NUMBERS INDICATE METRES

<table border="1"> <tr><td>---</td><td>GAS</td></tr> <tr><td>---</td><td>MTS</td></tr> <tr><td>---</td><td>HYDRO</td></tr> <tr><td>---</td><td>CATV / FIBRE OPTIC</td></tr> <tr><td>---</td><td>TRAFFIC SIGNALS / PIT</td></tr> <tr><td>---</td><td>LAND DRAINAGE SEWER</td></tr> <tr><td>---</td><td>SANITARY/COMBINED SEWER</td></tr> <tr><td>---</td><td>SEWER SERV/DRAINAGE CONN</td></tr> <tr><td>---</td><td>WATERMAIN</td></tr> <tr><td>---</td><td>SUBDRAIN</td></tr> <tr><td>---</td><td>DITCH</td></tr> <tr><td>---</td><td>EXISTING</td></tr> <tr><td>---</td><td>LEGEND - PLAN</td></tr> <tr><td>---</td><td>NEW</td></tr> </table>	---	GAS	---	MTS	---	HYDRO	---	CATV / FIBRE OPTIC	---	TRAFFIC SIGNALS / PIT	---	LAND DRAINAGE SEWER	---	SANITARY/COMBINED SEWER	---	SEWER SERV/DRAINAGE CONN	---	WATERMAIN	---	SUBDRAIN	---	DITCH	---	EXISTING	---	LEGEND - PLAN	---	NEW	<table border="1"> <tr><td>○</td><td>MANHOLE</td></tr> <tr><td>□</td><td>CATCH BASIN / CATCH PIT</td></tr> <tr><td>△</td><td>CURB INLET WITH BOX</td></tr> <tr><td>⊙</td><td>TREE</td></tr> <tr><td>⊕</td><td>TEST HOLE</td></tr> <tr><td>⊕</td><td>PROPERTY LINE</td></tr> <tr><td>⊕</td><td>SURVEY BAR</td></tr> <tr><td>⊕</td><td>FENCE</td></tr> <tr><td>---</td><td>BOC / EDGE OF PAVEMENT</td></tr> <tr><td>---</td><td>ELEVATION (33.100)</td></tr> <tr><td>---</td><td>TRAFFIC SIGN</td></tr> <tr><td>---</td><td>EXISTING</td></tr> <tr><td>---</td><td>LEGEND - PLAN</td></tr> <tr><td>---</td><td>NEW</td></tr> </table>	○	MANHOLE	□	CATCH BASIN / CATCH PIT	△	CURB INLET WITH BOX	⊙	TREE	⊕	TEST HOLE	⊕	PROPERTY LINE	⊕	SURVEY BAR	⊕	FENCE	---	BOC / EDGE OF PAVEMENT	---	ELEVATION (33.100)	---	TRAFFIC SIGN	---	EXISTING	---	LEGEND - PLAN	---	NEW	<table border="1"> <tr><td>---</td><td>CONCRETE PAVEMENT</td></tr> <tr><td>---</td><td>CONC SIDEWALK / MEDIAN</td></tr> <tr><td>---</td><td>ASPHALT PAVEMENT</td></tr> <tr><td>---</td><td>PAVING STONE</td></tr> <tr><td>---</td><td>GRAVEL</td></tr> <tr><td>---</td><td>RAMP CURB</td></tr> <tr><td>---</td><td>PLANING / REMOVAL</td></tr> <tr><td>---</td><td>EXISTING</td></tr> <tr><td>---</td><td>LEGEND - PLAN</td></tr> <tr><td>---</td><td>NEW</td></tr> </table>	---	CONCRETE PAVEMENT	---	CONC SIDEWALK / MEDIAN	---	ASPHALT PAVEMENT	---	PAVING STONE	---	GRAVEL	---	RAMP CURB	---	PLANING / REMOVAL	---	EXISTING	---	LEGEND - PLAN	---	NEW	<p>LOCATION APPROVED UNDERGROUND STRUCTURES</p> <p>SUPR. U/G STRUCTURES DATE COMMITTEE</p> <p>NOTE: LOCATION OF UNDERGROUND STRUCTURES AS SHOWN ARE BASED ON THE BEST INFORMATION AVAILABLE. BUT NO GUARANTEE IS GIVEN THAT ALL EXISTING UTILITIES ARE SHOWN OR THAT THE GIVEN LOCATIONS ARE EXACT. CONFIRMATION OF EXISTENCE AND EXACT LOCATION OF ALL SERVICES MUST BE OBTAINED FROM THE INDIVIDUAL UTILITIES BEFORE PROCEEDING WITH CONSTRUCTION.</p>	<p>GBM SEE DWG No.1 ELEV SEE DWG No.1</p>	<p>MORRISON HERSHFIELD</p> <p>DESIGNED BY: WRJ CHECKED BY: RPB DRAWN BY: DID/DML APPROVED BY: BWB HOR. SCALE: 1:250 VERT. SCALE: 1:10 DATE: 14/04/04</p>	<p>PROFESSIONAL'S SEAL</p> <p>PROVINCE OF MANITOBA REGISTERED PROFESSIONAL ENGINEER R.P. BRUCE</p> <p>CONSULTANT DRAWING No. W130014-T-015_RX.dwg</p>	<p>THE CITY OF WINNIPEG PUBLIC WORKS DEPARTMENT ENGINEERING DIVISION</p> <p>POLO PARK INFRASTRUCTURE IMPROVEMENTS ST MATTHEWS AVENUE HORIZONTAL AND VERTICAL ALIGNMENT STA 0+470 TO STA 0+590</p>	<p>CITY DRAWING NUMBER: P-3354-15 SHEET 15 OF 61 DRAWING No. 15 REV 0</p>
---	GAS	
---	MTS	
---	HYDRO	
---	CATV / FIBRE OPTIC	
---	TRAFFIC SIGNALS / PIT	
---	LAND DRAINAGE SEWER	
---	SANITARY/COMBINED SEWER	
---	SEWER SERV/DRAINAGE CONN	
---	WATERMAIN	
---	SUBDRAIN	
---	DITCH	
---	EXISTING	
---	LEGEND - PLAN	
---	NEW	
○	MANHOLE	
□	CATCH BASIN / CATCH PIT	
△	CURB INLET WITH BOX	
⊙	TREE	
⊕	TEST HOLE	
⊕	PROPERTY LINE	
⊕	SURVEY BAR	
⊕	FENCE	
---	BOC / EDGE OF PAVEMENT	
---	ELEVATION (33.100)	
---	TRAFFIC SIGN	
---	EXISTING	
---	LEGEND - PLAN	
---	NEW	
---	CONCRETE PAVEMENT	
---	CONC SIDEWALK / MEDIAN	
---	ASPHALT PAVEMENT	
---	PAVING STONE	
---	GRAVEL	
---	RAMP CURB	
---	PLANING / REMOVAL	
---	EXISTING	
---	LEGEND - PLAN	
---	NEW	

BID OPPORTUNITY No. 210-2014