

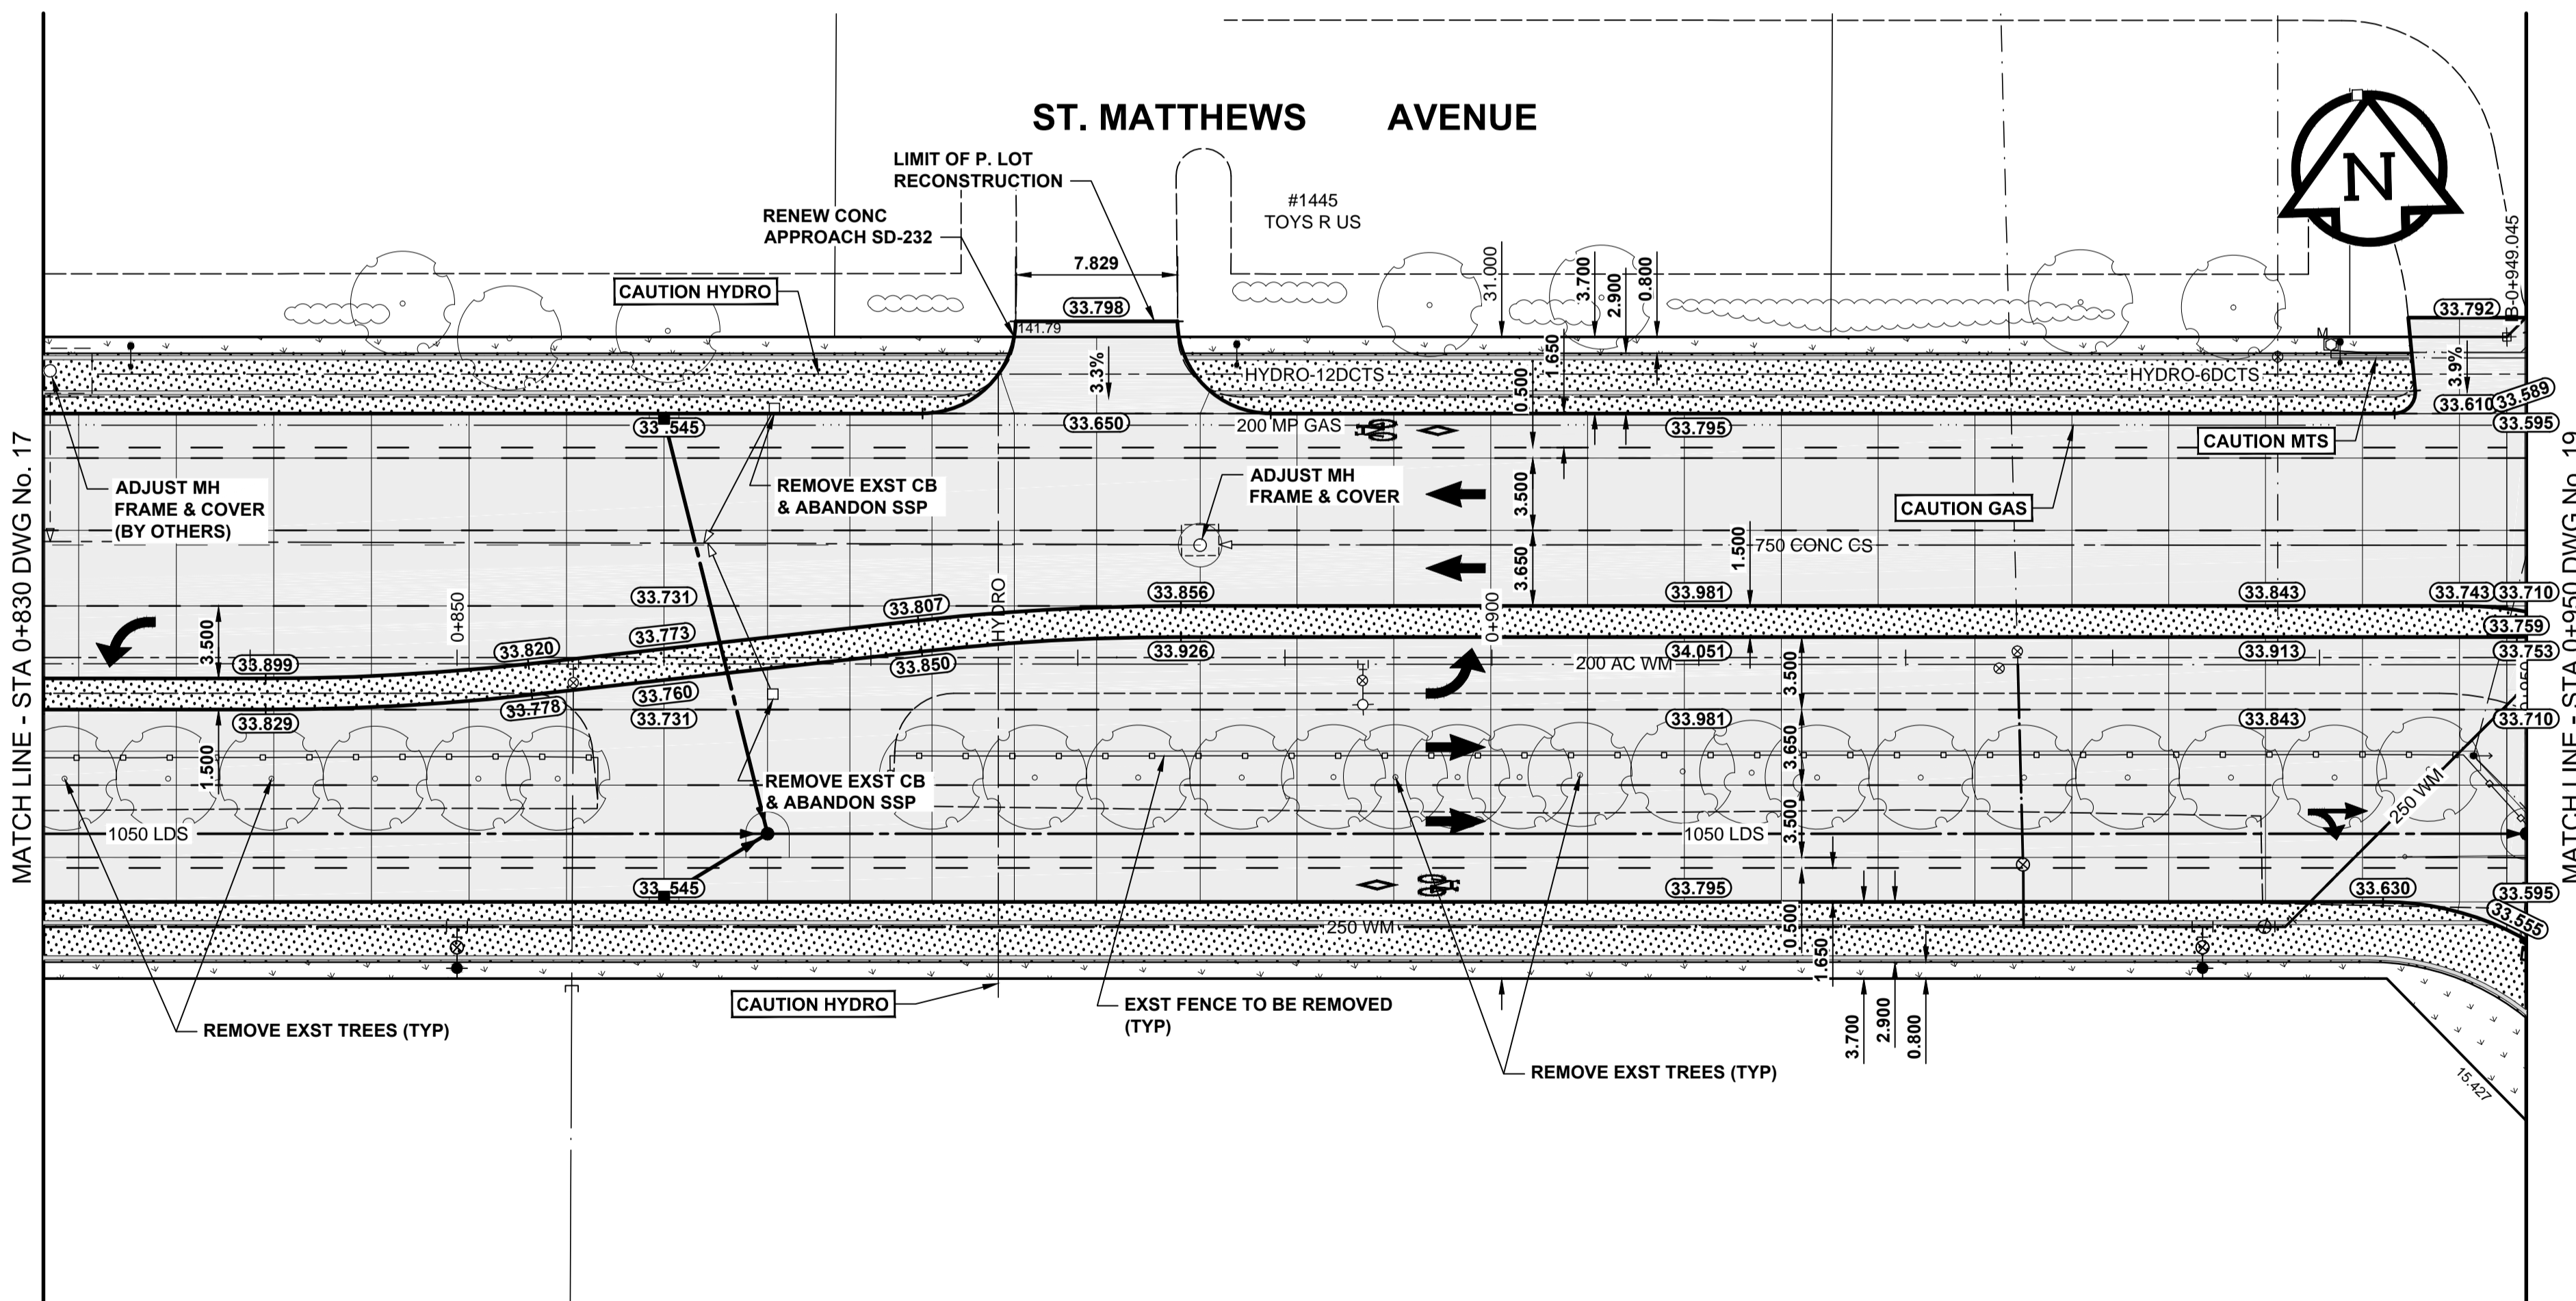
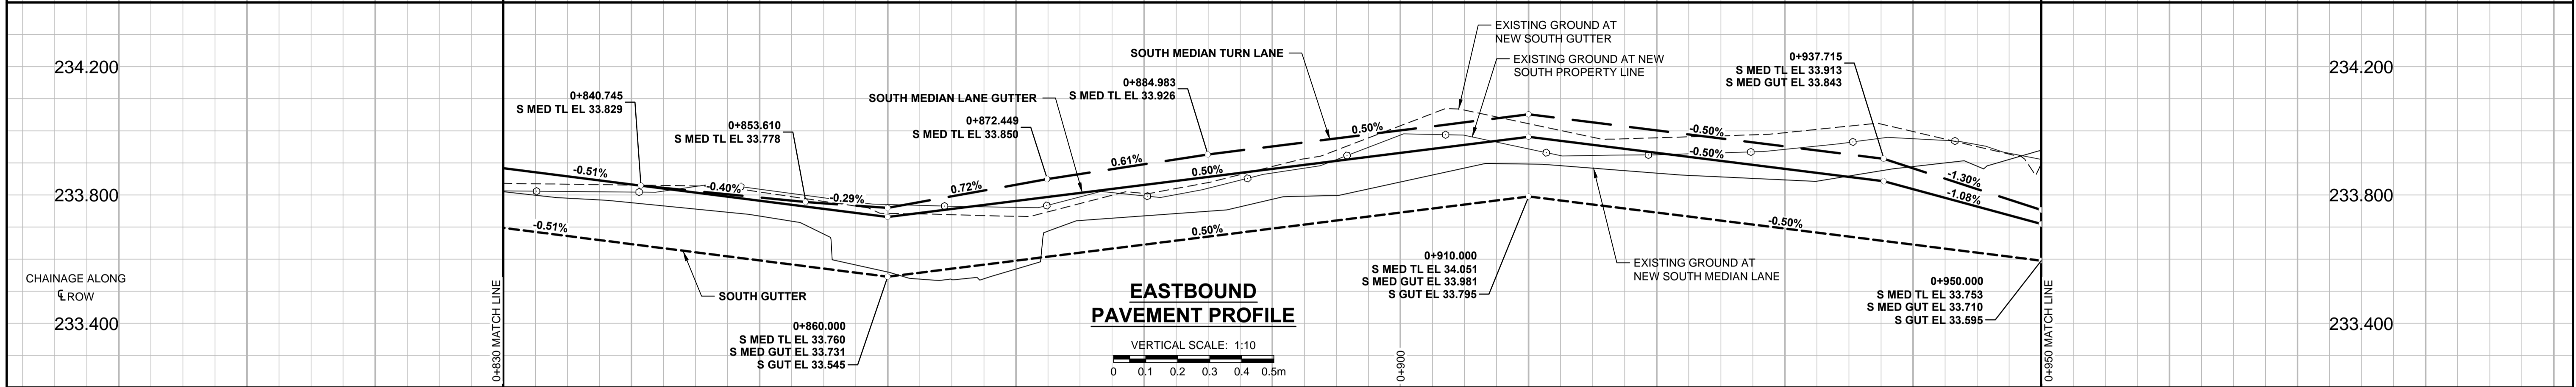


A1 SIZE 894mm x 841mm

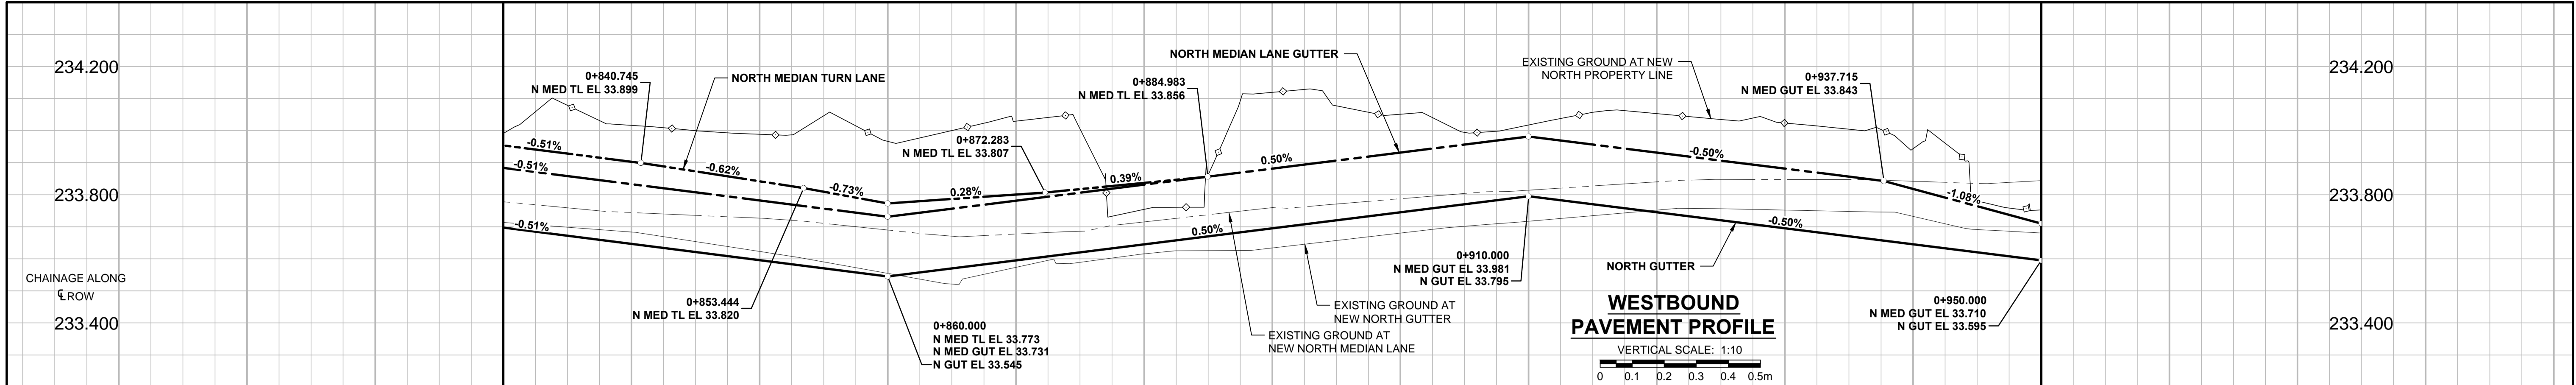

- NOTES**
- ADJUST MH AND CB RIMS TO NEW GRADES.
 - CONTRACTOR TO REGRADE/RENEW EXST PRIVATE SIDEWALKS TO LIMITS AS SHOWN. SIDEWALKS TO BE RENEWED WITH CONCRETE UNLESS NOTED OTHERWISE.
 - CONTRACTOR TO TAKE PRECAUTIONARY STEPS TO PROTECT EXISTING TREES WITHIN THE LIMITS OF CONSTRUCTION FROM DAMAGE FROM CONSTRUCTION ACTIVITIES AS OUTLINED IN THE SPECIFICATIONS.
 - MODIFIED BARRIER CURB TO BE USED AT ALL INTERSECTION RADII, BACK LANE RADII AND BULLNOSES.
 - CONTRACTOR TO CONFIRM THE LOCATION OF ALL UTILITIES/SERVICES IN THE FIELD PRIOR TO CONSTRUCTION.
 - ADD 200.000m TO ABBREVIATED ELEVATIONS TO OBTAIN GEODETIC ELEVATIONS.
 - CB SD-024 OFFSETS ARE DIMENSIONED TO BOC. CB SD-025 OFFSETS ARE DIMENSIONED O/C.
 - REFER TO UNDERGROUND DRAWINGS No. 36 TO 60 FOR PROPOSED WATERMAIN AND SEWERMAIN INFORMATION.
 - SEE DRAWING No. 61 FOR STREETSCAPING DETAILS.

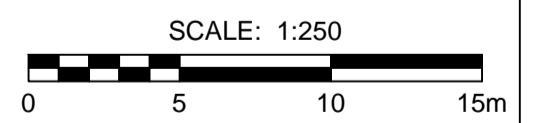

BID OPPORTUNITY No. 210-2014

FILE NAME: W130014-T-018_RX.dwg Saved By: ddbszpzd PLOT: 4/10/2014 11:37:05 AM

METRIC
WHOLE NUMBERS INDICATE MILLIMETRES
DECIMALIZED NUMBERS INDICATE METRES

---	GAS	○	MANHOLE	●	CONCRETE PAVEMENT	---	LOCATION APPROVED	GBM SEE DWG No.1	DESIGNED BY WRJ	CHECKED BY RPB	PROFESSIONAL'S SEAL	THE CITY OF WINNIPEG PUBLIC WORKS DEPARTMENT ENGINEERING DIVISION	CITY DRAWING NUMBER P-3354-18
---	MTS	□	CATCH BASIN / CATCH PIT	■	CONC SIDEWALK / MEDIAN	---	UNDERGROUND STRUCTURES	ELEV SEE DWG No.1					
---	HYDRO	△	CURB INLET WITH BOX	▲	ASPHALT PAVEMENT	---	DATE COMMITTEE		HOR. SCALE 1:250	RELEASED FOR CONSTRUCTION	CONSULTANT DRAWING No.	ST MATTHEWS AVENUE	SHEET 18 OF 61
---	CATV / FIBRE OPTIC	○	TREE	○	PAVING STONE	---	NOTE:		VERT. SCALE 1:10	DATE 14/04/04	W130014-T-018_RX.dwg	HORIZONTAL AND VERTICAL ALIGNMENT	DRAWING No. 18
---	TRAFFIC SIGNALS / PIT	⊕	TEST HOLE	⊕	GRAVEL	---	LOCATION OF UNDERGROUND STRUCTURES AS SHOWN ARE BASED ON THE BEST INFORMATION AVAILABLE. BUT NO GUARANTEE IS GIVEN THAT ALL EXISTING UTILITIES ARE SHOWN OR THAT THE GIVEN LOCATIONS ARE EXACT. CONFIRMATION OF EXISTENCE AND EXACT LOCATION OF ALL SERVICES MUST BE OBTAINED FROM THE INDIVIDUAL UTILITIES BEFORE PROCEEDING WITH CONSTRUCTION.		DATE 14/04/04	DATE APR 4/14		STA 0+830 TO STA 0+950	REV 0
---	LAND DRAINAGE SEWER	---	PROPERTY LINE	---	RAMP CURB	---							
---	SANITARY/COMBINED SEWER	---	SURVEY BAR	---	PLANING / REMOVAL	---							
---	SEWER SERV/DRAINAGE CONN	---	FENCE	---		---							
---	WATERMAIN	---	BOC / EDGE OF PAVEMENT	---		---							
---	SUBDRAIN	---	ELEVATION (33.100)	---		---							
---	DITCH	---	TRAFFIC SIGN	---		---							
---	EXISTING	---	LEGEND - PLAN	---	LEGEND - PLAN	---							
---	NEW	---	LEGEND - PLAN	---	LEGEND - PLAN	---							