
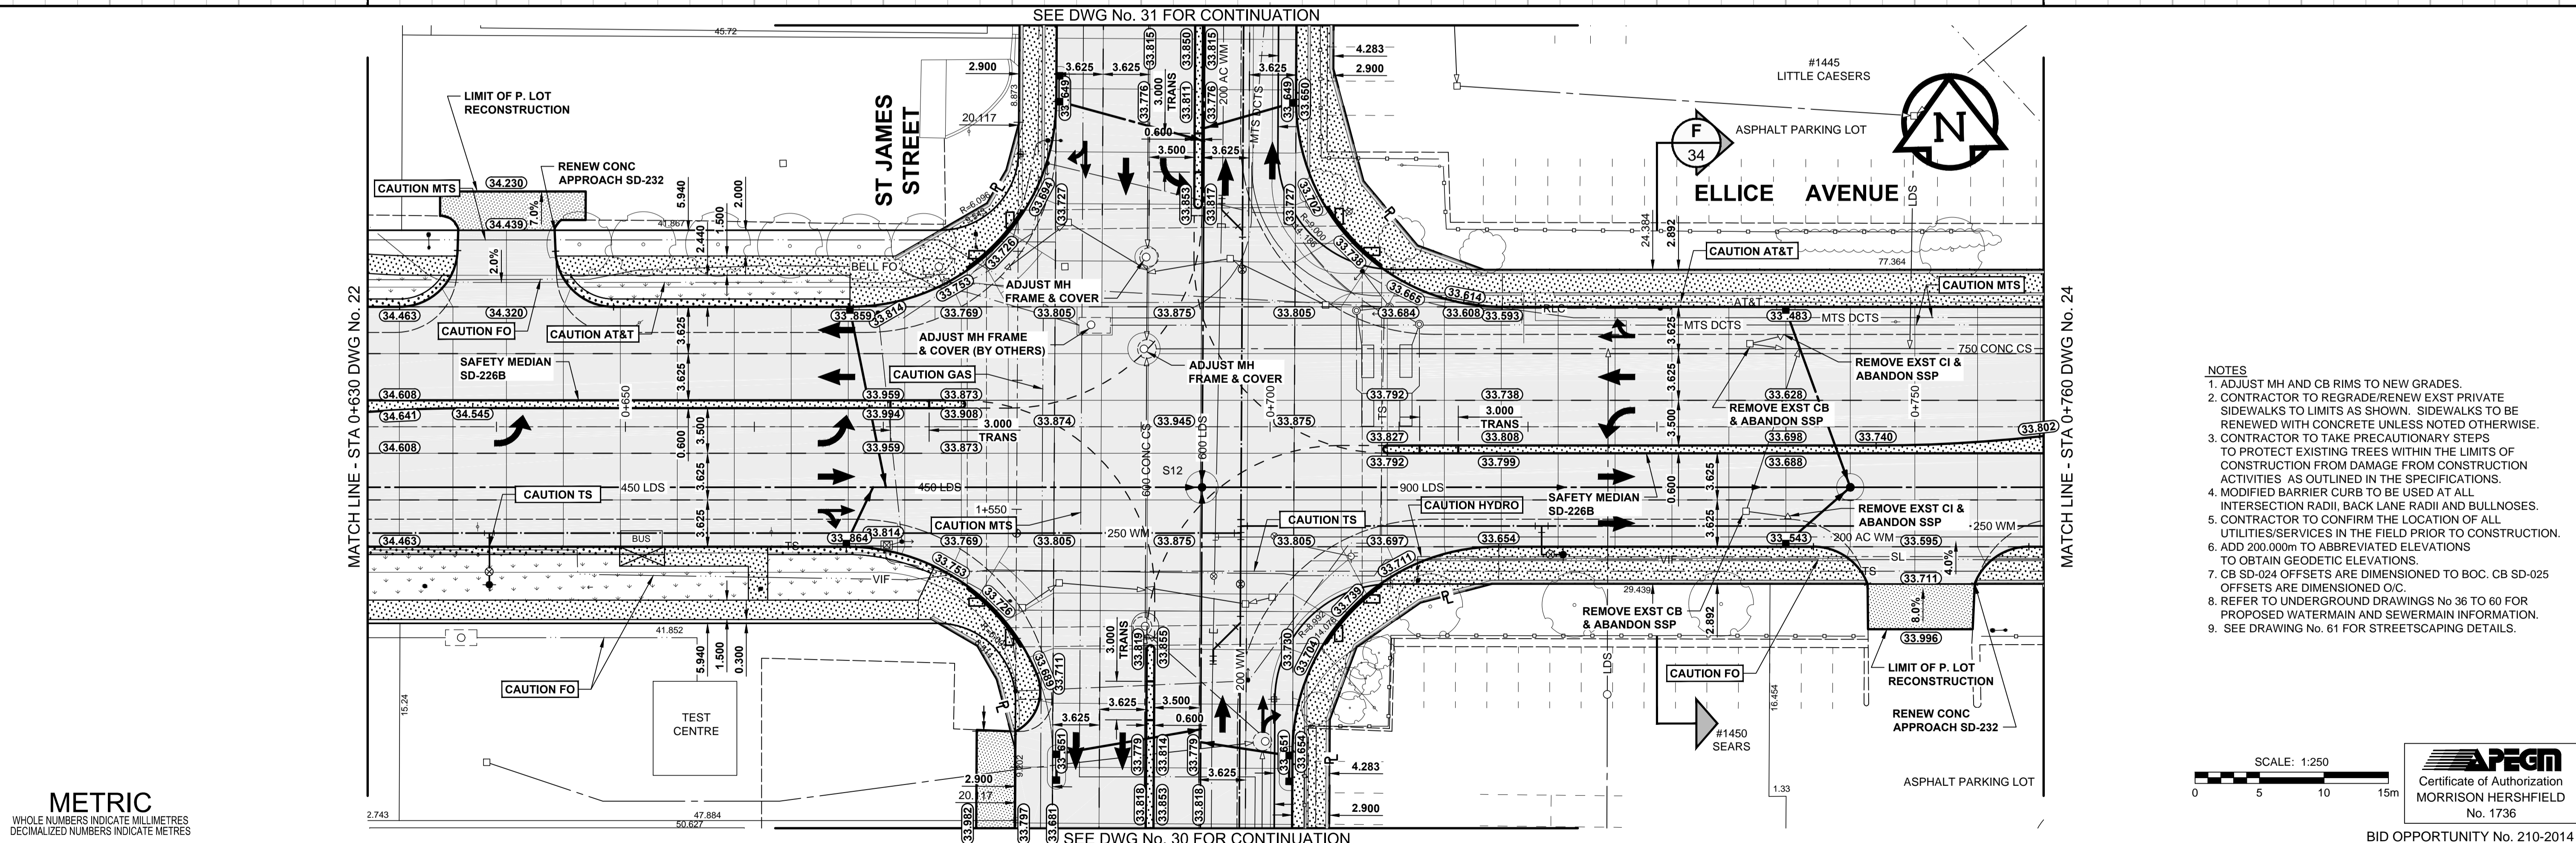


A1 SIZE 894mm x 841mm
PLOT: 4/9/2014 3:32:39 PM
FILE NAME: W130014-T-023_RX.dwg Saved By: ddbaszpod

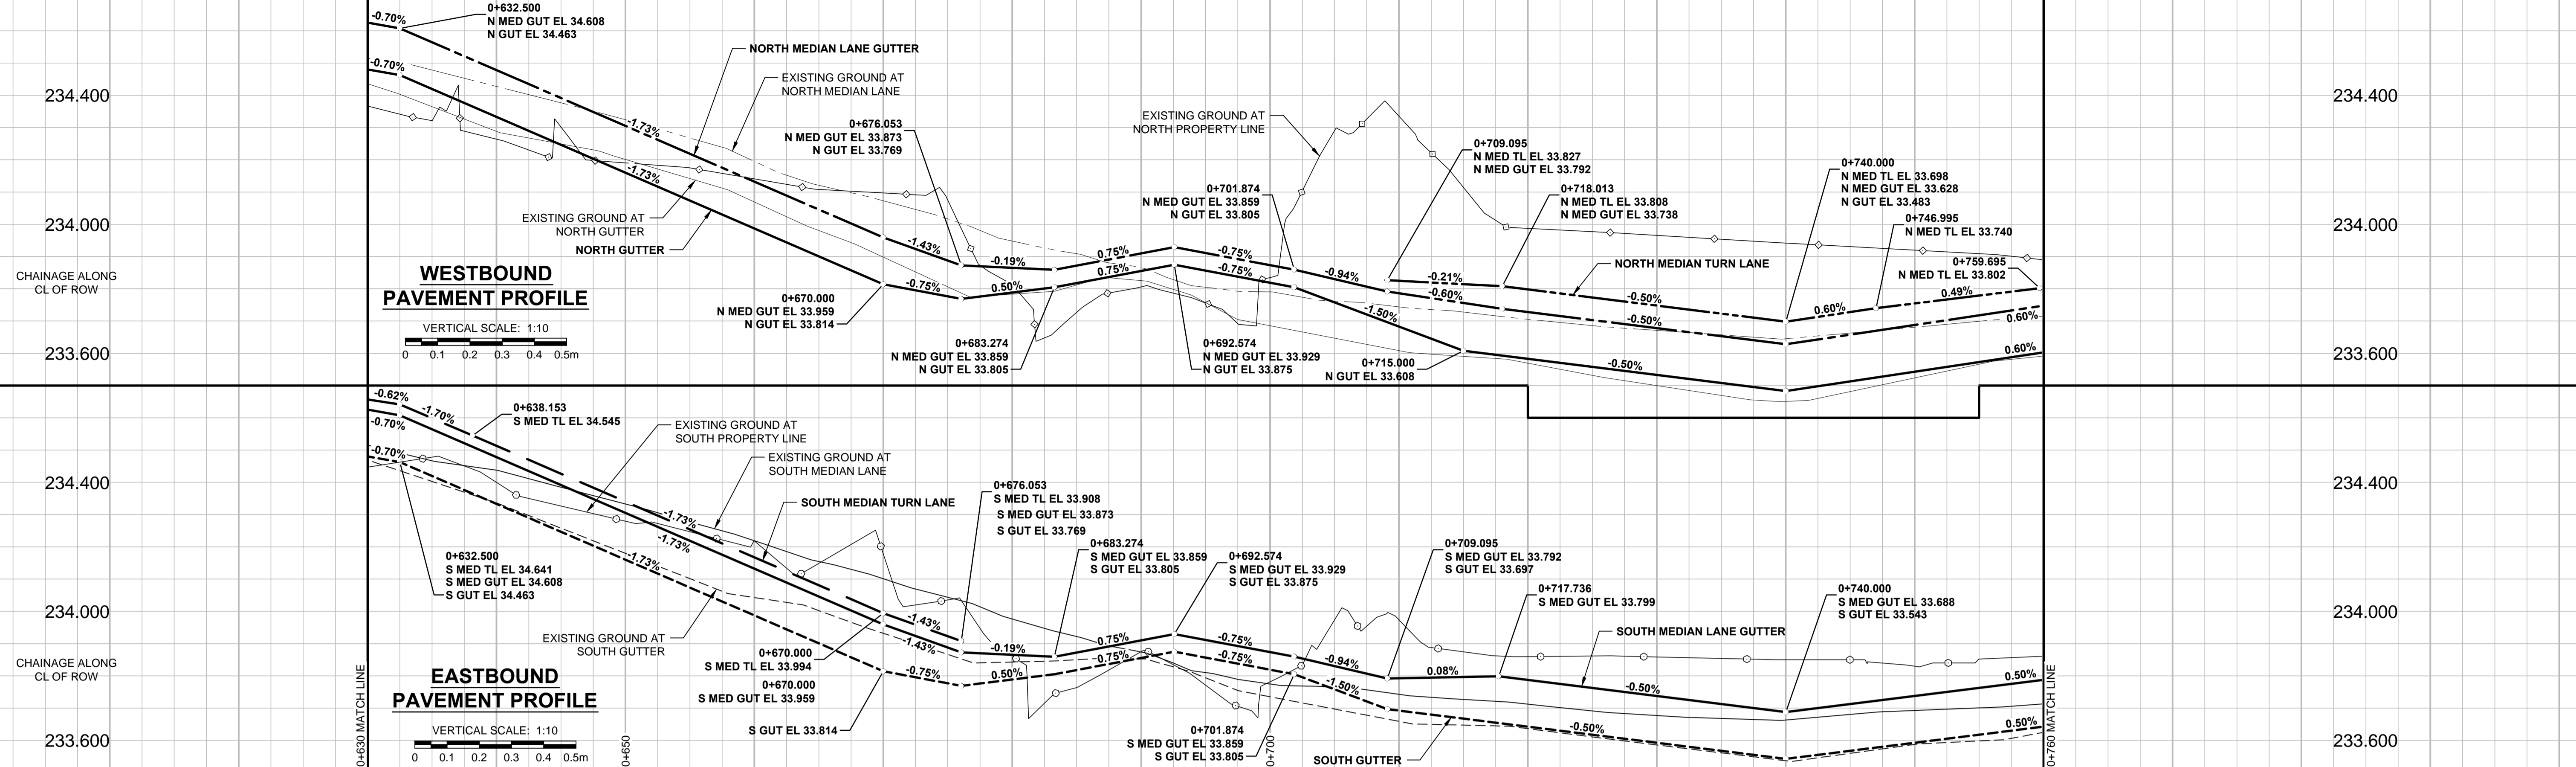

- NOTES**
- ADJUST MH AND CB RIMS TO NEW GRADES.
 - CONTRACTOR TO REGRADE/RENEW EXST PRIVATE SIDEWALKS TO LIMITS AS SHOWN. SIDEWALKS TO BE RENEWED WITH CONCRETE UNLESS NOTED OTHERWISE.
 - CONTRACTOR TO TAKE PRECAUTIONARY STEPS TO PROTECT EXISTING TREES WITHIN THE LIMITS OF CONSTRUCTION FROM DAMAGE FROM CONSTRUCTION ACTIVITIES AS OUTLINED IN THE SPECIFICATIONS.
 - MODIFIED BARRIER CURB TO BE USED AT ALL INTERSECTION RADII, BACK LANE RADII AND BULLNOSES.
 - CONTRACTOR TO CONFIRM THE LOCATION OF ALL UTILITIES/SERVICES IN THE FIELD PRIOR TO CONSTRUCTION.
 - ADD 200.00mm TO ABBREVIATED ELEVATIONS TO OBTAIN GEODETIC ELEVATIONS.
 - CB SD-024 OFFSETS ARE DIMENSIONED TO BOC. CB SD-025 OFFSETS ARE DIMENSIONED O/C.
 - REFER TO UNDERGROUND DRAWINGS No 36 TO 60 FOR PROPOSED WATERMAIN AND SEWERMAIN INFORMATION.
 - SEE DRAWING No. 61 FOR STREETSCAPING DETAILS.

METRIC
WHOLE NUMBERS INDICATE MILLIMETRES
DECIMALIZED NUMBERS INDICATE METRES

EXISTING	LEGEND - PLAN	NEW	EXISTING	LEGEND - PLAN	NEW	EXISTING	LEGEND - PLAN	NEW	
	GAS		MANHOLE		CONCRETE PAVEMENT		CONC SIDEWALK / MEDIAN		LOCATION APPROVED
	HYDRO		CATCH BASIN / CATCH PIT		ASPHALT PAVEMENT		PAVING STONE		DATE
	CATV / FIBRE OPTIC		TREE		GRAVEL		RAMP CURBS		NOTE:
	TRAFFIC SIGNALS / PIT		TEST HOLE		PLANING / REMOVAL				LOCATION OF UNDERGROUND STRUCTURES AS SHOWN ARE BASED ON THE BEST INFORMATION AVAILABLE. BUT NO GUARANTEE IS GIVEN THAT ALL EXISTING UTILITIES ARE SHOWN OR THAT THE GIVEN LOCATIONS ARE EXACT. CONFIRMATION OF EXISTENCE AND EXACT LOCATION OF ALL SERVICES MUST BE OBTAINED FROM THE INDIVIDUAL UTILITIES BEFORE PROCEEDING WITH CONSTRUCTION.
	LAND DRAINAGE SEWER		PROPERTY LINE						
	SANITARY/COMBINED SEWER		SURVEY BAR						
	SEWER SERV/DRAINAGE CONN		FENCE						
	WATERMAIN		BOC / EDGE OF PAVEMENT						
	SUBDRAIN		ELEVATION (33.100)						
	DITCH		TRAFFIC SIGN						

DESIGNED BY	WRJ	CHECKED BY	RPB
DRAWN BY	DID/DML	APPROVED BY	BWB
HOR. SCALE	1:250	RELEASED FOR CONSTRUCTION	
VERT. SCALE	1:10		
DATE	14/04/04	DATE	APR 4/04

MORRISON HERSHFIELD

DESIGNED BY: WRJ
DRAWN BY: DID/DML
HOR. SCALE: 1:250
VERT. SCALE: 1:10
DATE: 14/04/04

CHECKED BY: RPB
APPROVED BY: BWB
RELEASED FOR CONSTRUCTION
DATE: APR 4/04

PROFESSIONAL'S SEAL

PROVINCE OF MANITOBA
REGISTERED PROFESSIONAL ENGINEER
R.P. BRUCE

CONSULTANT DRAWING No. W130014-T-023_RX.dwg

THE CITY OF WINNIPEG
PUBLIC WORKS DEPARTMENT
ENGINEERING DIVISION

POLO PARK
INFRASTRUCTURE IMPROVEMENTS
ELLICE AVENUE
HORIZONTAL AND VERTICAL ALIGNMENT
STA 0+630 TO STA 0+760

CITY DRAWING NUMBER: P-3354-23
SHEET 23 OF 61
DRAWING No. 23
REV 0

BID OPPORTUNITY No. 210-2014