



NOTE: CHAINAGES SHOWN ARE ALONG S. ℓ OF CORYDON AVE.

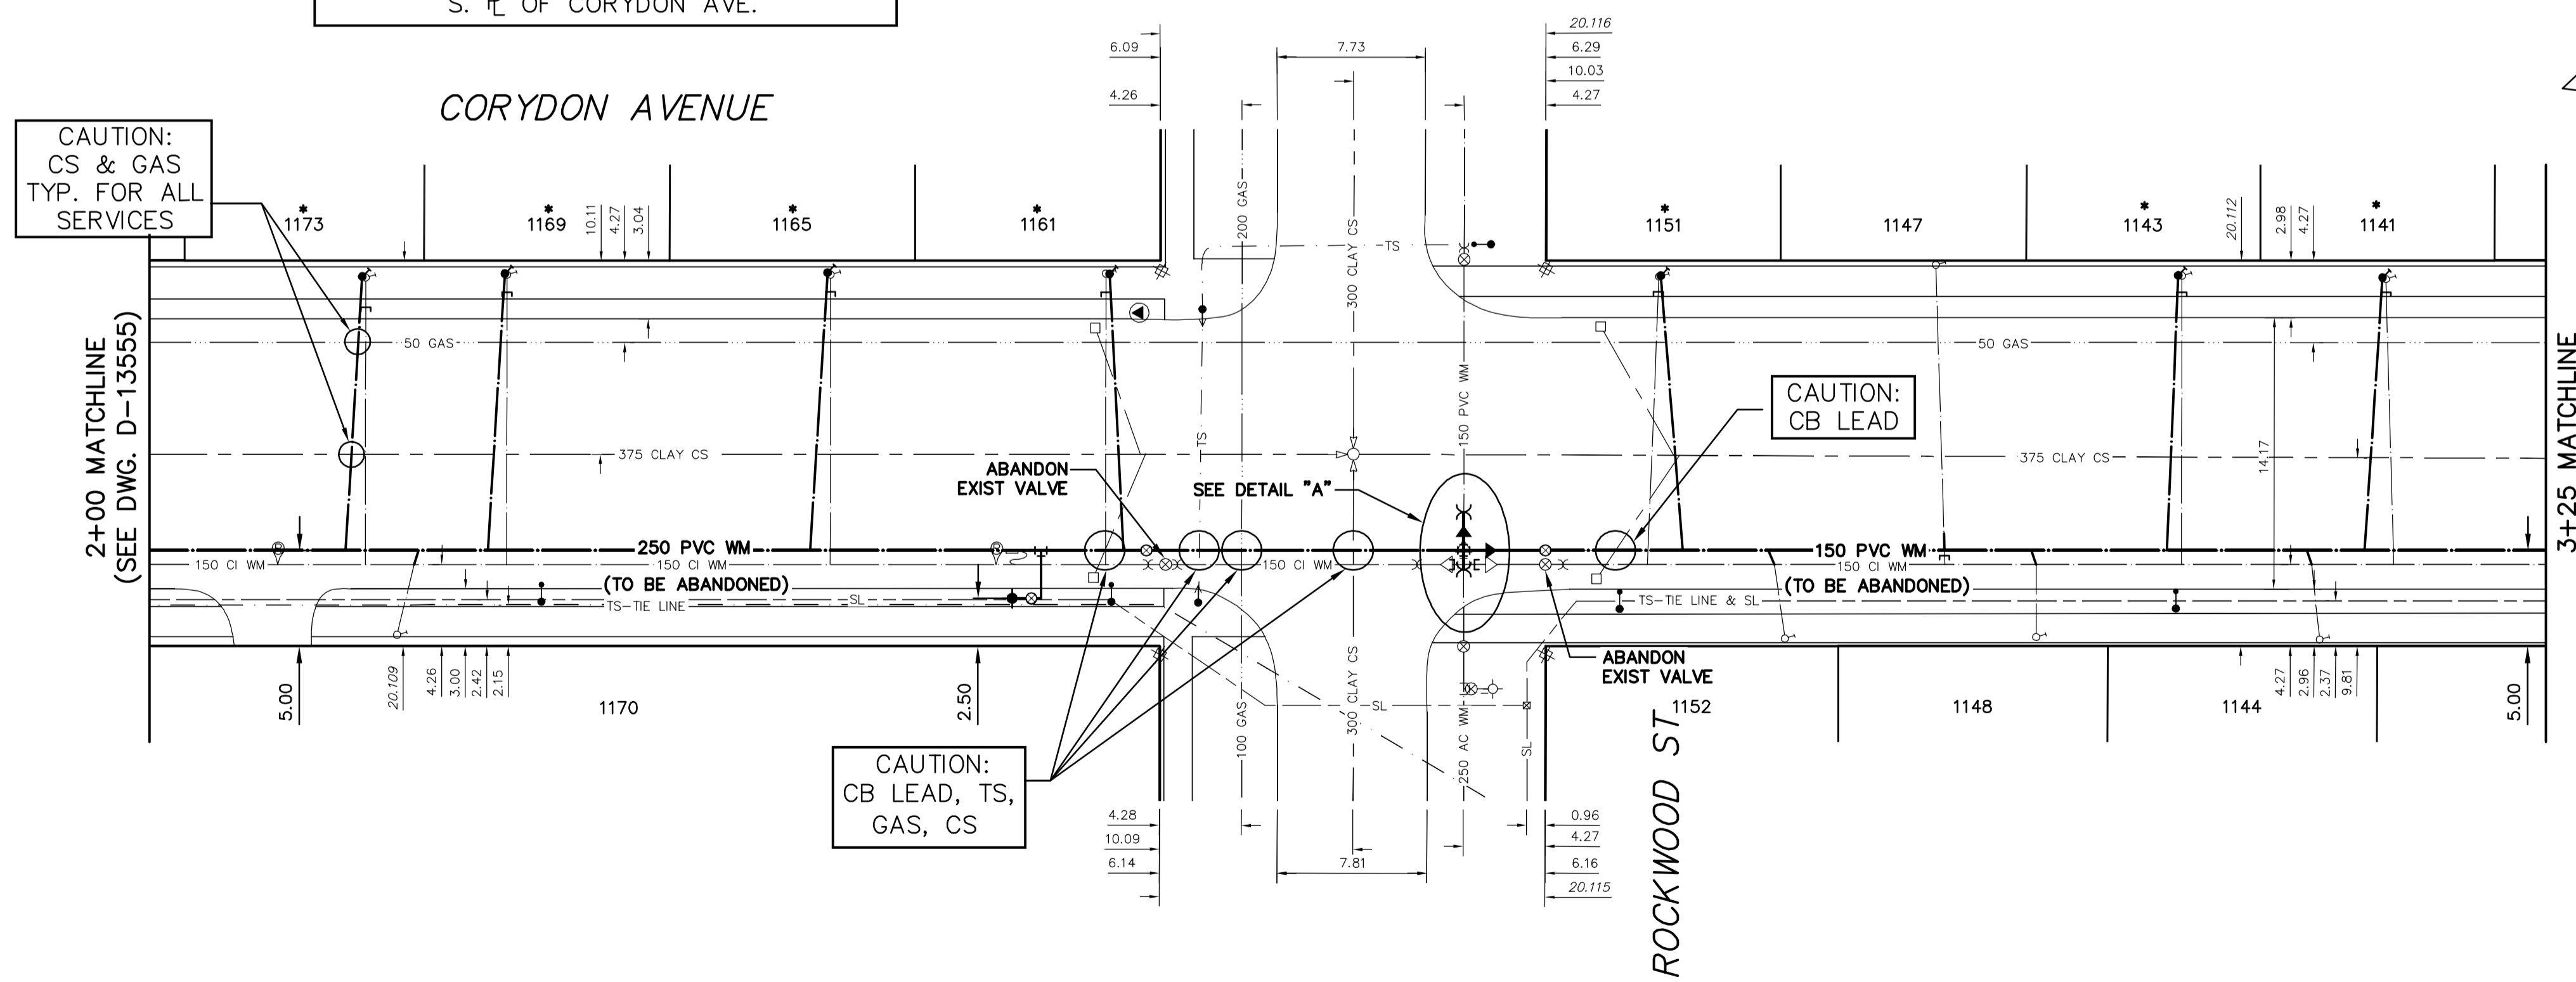

WATER SERVICE INFORMATION

ADDRESS	SIZE (mm) MATERIAL (STREET)	SIZE (mm) MATERIAL (PROP.)	SHORT & LONG MEASUREMENT	CORP. LOCATION	REMARKS
1140 CORYDON AVE RESIDENTIAL	20 COPPER	20 COPPER	2.31 WEL HSE	OPP S/C	RECONNECT SERVICE
1141 CORYDON AVE RESIDENTIAL	20 COPPER	20 COPPER	52.98 EEL ROCKWOOD	0.5 E OF S/C	RENEW SERVICE TO ℓ
1143 CORYDON AVE RESIDENTIAL	20 LEAD	20 COPPER	43.73 EEL ROCKWOOD	OPP S/C	RENEW SERVICE TO ℓ
1144 CORYDON AVE RESIDENTIAL	20 LEAD	20 LEAD	33.15 EEL ROCKWOOD	OPP S/C	RECONNECT SERVICE
1147 CORYDON AVE RESIDENTIAL	20 COPPER	20 COPPER	40.95 EEL ROCKWOOD	0.3 W OF S/C	RECONNECT SERVICE
1148 CORYDON AVE RESIDENTIAL	20 COPPER	20 COPPER	1.0 WEL HSE	OPP S/C	RECONNECT SERVICE
1149 CORYDON AVE RESIDENTIAL	20 COPPER	20 COPPER	25.53 EEL ROCKWOOD	OPP S/C	RECONNECT SERVICE
1151 CORYDON AVE RESIDENTIAL	20 COPPER	20 COPPER	20.22 EEL ROCKWOOD	0.5 E OF S/C	RECONNECT SERVICE
1152 CORYDON AVE RESIDENTIAL	20 LEAD	20 LEAD	5.78 EEL ROCKWOOD	0.7 W OF S/C	RENEW SERVICE TO ℓ
1161 CORYDON AVE RESIDENTIAL	20 COPPER	20 COPPER	12.49 EEL ROCKWOOD	0.4 W OF S/C	RECONNECT SERVICE
1165 CORYDON AVE RESIDENTIAL	20 COPPER	20 COPPER	0.86 WEL HSE	OPP S/C	RENEW SERVICE TO ℓ
1169 CORYDON AVE RESIDENTIAL	20 COPPER	20 COPPER	2.80 WML ROCKWOOD	OPP S/C	RENEW SERVICE TO ℓ
1170 CORYDON AVE COMMERCIAL	20 LEAD	20 COPPER	17.10 WML ROCKWOOD	OPP S/C	RECONNECT SERVICE
1173 CORYDON AVE COMMERCIAL	20 LEAD	20 COPPER	34.02 WML ROCKWOOD	OPP S/C	RENEW SERVICE TO ℓ
1177 CORYDON AVE COMMERCIAL	25 COPPER	25 COPPER	16.70 WEL BLDG	1.0 E OF S/C	RECONNECT SERVICE
1179 CORYDON AVE COMMERCIAL	50 COPPER	50 COPPER	39.77 WML ROCKWOOD	0.3 W OF S/C	RECONNECT SERVICE
1183 CORYDON AVE RESIDENTIAL	20 COPPER	20 COPPER	44.47 EEL THURSO	OPP S/C	RECONNECT SERVICE
1187 CORYDON AVE RESIDENTIAL	20 LEAD	20 COPPER	0.19 EEL HSE	OPP S/C	RENEW SERVICE TO ℓ
1191 CORYDON AVE RESIDENTIAL	20 LEAD	20 COPPER	41.31 WML ROCKWOOD	OPP S/C	RECONNECT SERVICE

*SERVICES TO BE RENEWED TO ℓ . ALL OTHERS TO BE RECONNECTED

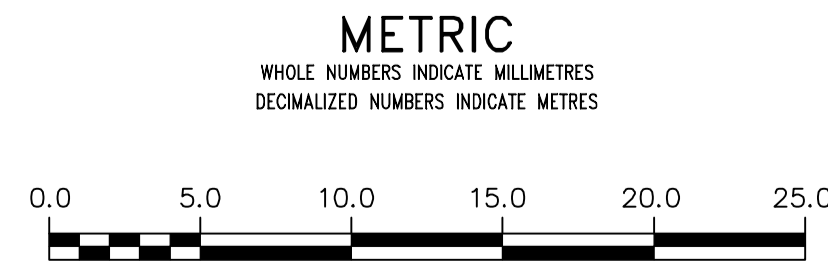

<p>WARNING</p> <p>IF POWER EQUIPMENT OR EXPLOSIVES ARE TO BE USED FOR EXCAVATION ON THIS PROJECT THE CONTRACTOR MUST:</p> <ol style="list-style-type: none"> NOTIFY THE GAS COMPANY OF THE PROPOSED LOCATION OF EXCAVATION. TAKE PRECAUTION TO AVOID DAMAGE TO GAS COMPANY INSTALLATIONS. <p>SEE PROVINCIAL REGULATION 210/72 FOR DETAILS</p>	<p>LOCATION APPROVED UNDERGROUND STRUCTURES</p> <p>SUPV. U/G STRUCTURES COMMITTEE _____ DATE _____</p> <p>NOTE: LOCATION OF UNDERGROUND STRUCTURES AS SHOWN ARE BASED ON THE BEST INFORMATION AVAILABLE BUT NO GUARANTEE IS GIVEN THAT ALL EXISTING UTILITIES ARE SHOWN OR THAT THE GIVEN LOCATIONS ARE EXACT. CONFIRMATION OF EXISTENCE AND EXACT LOCATION OF ALL SERVICES MUST BE OBTAINED FROM THE INDIVIDUAL UTILITIES BEFORE PROCEEDING WITH CONSTRUCTION.</p>	<p>B.M. ELEV.</p> <p>CONSTRUCTION COMPLETION DATE: YYYY MM DD</p> <table border="1"> <tr> <th>NO.</th> <th>REVISIONS</th> <th>DATE</th> <th>BY</th> </tr> <tr> <td> </td> <td> </td> <td> </td> <td> </td> </tr> </table>	NO.	REVISIONS	DATE	BY					<p>DESIGNED BY: TS</p> <p>DRAWN BY: CJH/MA</p> <p>SCALE: HORIZONTAL 1:250, VERTICAL 1:50</p> <p>DATE: 2014 04 10</p> <p>PLOT DATE: 2014 04 10</p>	<p>CHECKED BY: SC</p> <p>APPROVED BY: KZ</p> <p>RELEASED FOR CONSTRUCTION</p> <p>DATE: _____</p>
			NO.	REVISIONS	DATE	BY						
<p>ENGINEER'S SEAL</p> <p>ORIGINAL SIGNED BY S.R.J. COURNOYER 14-04-10</p> <p>CONSULTANT DRAWING NUMBER: _____</p>												

<p>THE CITY OF WINNIPEG</p> <p>WATER AND WASTE DEPARTMENT</p> <p>ENGINEERING DIVISION</p> <p>2014 WATER RENEWALS</p> <p>CORYDON AVENUE</p> <p>100 E OF THURSO STREET TO 50 E OF ROCKWOOD STREET</p>	<p>SHEET 3 OF 15</p> <p>CITY DRAWING NUMBER</p> <p>D-13556</p>

VALVES TO BE COUNTER-CLOCKWISE TO CLOSE (RED OPERATING NUT)