
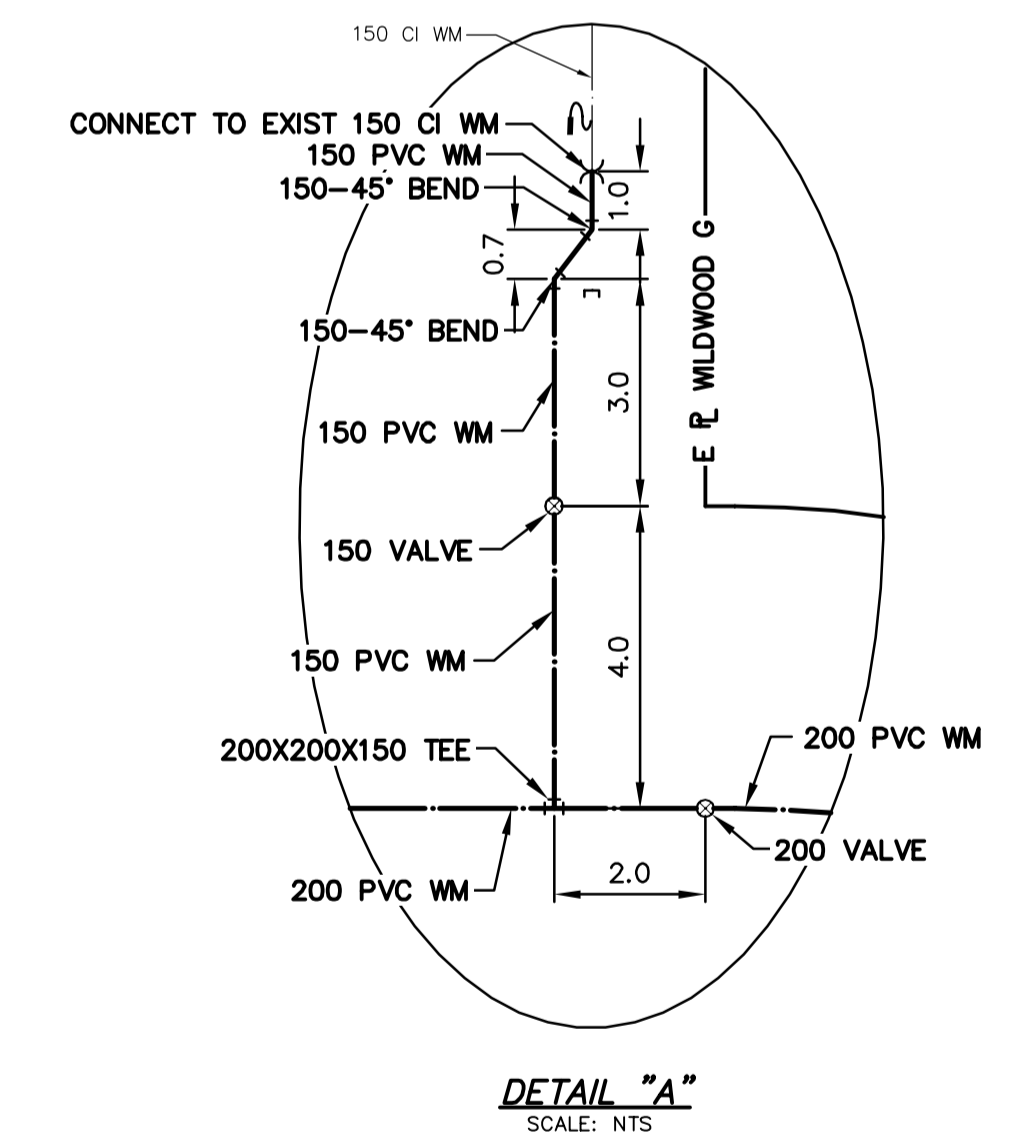


**WATER SERVICE INFORMATION**

ADDRESS	SIZE (mm)	SIZE (mm)	SHORT & LONG MEASUREMENT	CORP. LOCATION	REMARKS
601 SOUTH DR	20	20	9.9 SSL HSE		RECONNECT SERVICE
RESIDENTIAL	CU	CU	7.2 N OF 1ST MH N OF SOUTH DR	0.6 W OF S/C	
599 SOUTH DR	20		OPP EL HSE	OPP OF S/C	RECONNECT SERVICE
RESIDENTIAL	CU		37.45 WWL WILDWOOD G		
596 SOUTH DR			OPP EL HSE		RECONNECT SERVICE
RESIDENTIAL			72.93 WWL WILDWOOD G		
595 SOUTH DR	20		2.4 WWL HSE	OPP OF S/C	RECONNECT SERVICE
RESIDENTIAL	CU		72.93 WWL WILDWOOD G		
588 SOUTH DR	20		OPP WL HSE		RECONNECT SERVICE
RESIDENTIAL	CU		38.56 WWL WILDWOOD G	3.0 E OF S/C	
580 SOUTH DR	25		2.4 WWL HSE		RECONNECT SERVICE
RESIDENTIAL	CU		10.96 WWL WILDWOOD G		
576 SOUTH DR			4.9 WEL HSE		RECONNECT SERVICE
RESIDENTIAL			23.14 EEL WILDWOOD G	1.3 E OF S/C	
570 SOUTH DR	25		13.20 EWL HSE		RECONNECT SERVICE
RESIDENTIAL	CU		24.93 EEL WILDWOOD G	OPP OF S/C	


\* SERVICES TO BE RENEWED TO R. ALL OTHERS TO BE RECONNECTED

NOTE: CHAINAGES SHOWN ARE ALONG N. R. OF SOUTH DR & ONLY APPLY TO THIS DRAWING

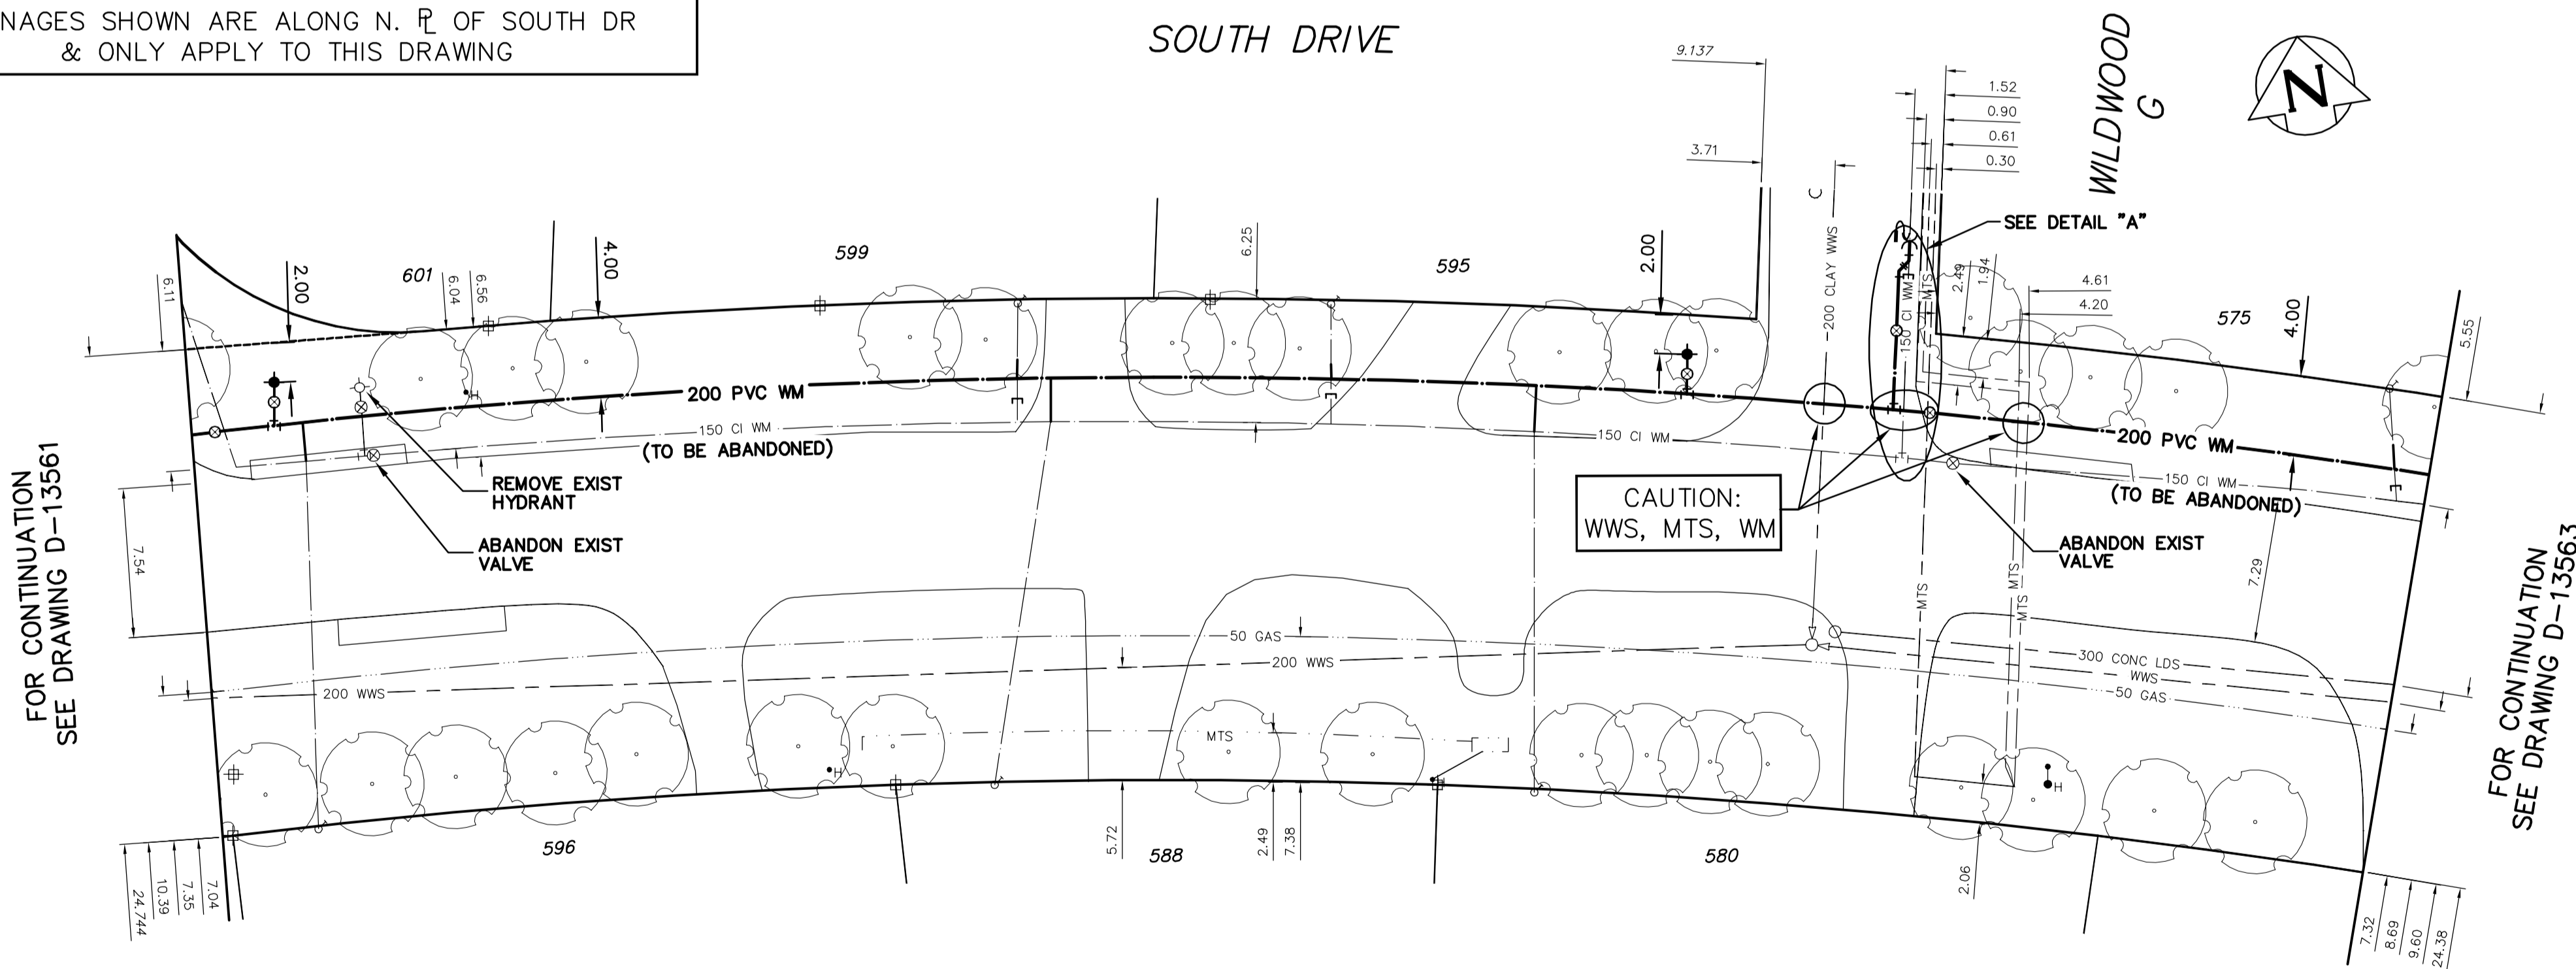

NOTE: ALL VALVES TO BE INSTALLED CLOCKWISE TO CLOSE

**METRIC**  
WHOLE NUMBERS INDICATE MILLIMETRES  
DECIMALIZED NUMBERS INDICATE METRES

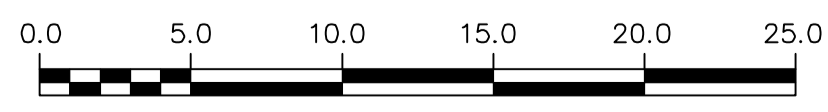

**WARNING**  
IF POWER EQUIPMENT OR EXPLOSIVES ARE TO BE USED FOR EXCAVATION ON THIS PROJECT THE CONTRACTOR MUST:  
1) NOTIFY THE GAS COMPANY OF THE PROPOSED LOCATION OF EXCAVATION.  
2) TAKE PRECAUTION TO AVOID DAMAGE TO GAS COMPANY INSTALLATIONS.  
SEE PROVINCIAL REGULATION 21072 FOR DETAILS

**LOCATION APPROVED UNDERGROUND STRUCTURES**  
SUPV. U/G STRUCTURES COMMITTEE DATE  
NOTE:  
LOCATION OF UNDERGROUND STRUCTURES AS SHOWN ARE BASED ON THE BEST INFORMATION AVAILABLE BUT NO GUARANTEE IS GIVEN THAT ALL EXISTING UTILITIES ARE SHOWN OR THAT THE GIVEN LOCATIONS ARE EXACT. CONFIRMATION OF EXISTENCE AND EXACT LOCATION OF ALL SERVICES MUST BE OBTAINED FROM THE INDIVIDUAL UTILITIES BEFORE PROCEEDING WITH CONSTRUCTION.

NO.	REVISIONS	DATE	BY

DESIGNED BY	TS	CHECKED BY	SC
DRAWN BY	RS	APPROVED BY	KZ
SCALE:	HORIZONTAL 1:250	RELEASED FOR CONSTRUCTION	
	VERTICAL 1:50		
DATE	2014 04 10	DATE	

ENGINEER'S SEAL  
ORIGINAL SIGNED BY S.R.J. COURNOYER 14-04-10  
CONSULTANT DRAWING NUMBER

**THE CITY OF WINNIPEG**  
WATER AND WASTE DEPARTMENT  
ENGINEERING DIVISION  
2014 SEWER RENEWALS AND REPAIRS  
SOUTH DRIVE  
77 W OF WILDWOOD G (E-LEG) TO  
26 E OF WILDWOOD G (E-LEG)  
SHEET 9 OF 15  
CITY DRAWING NUMBER D-13562