



WATER SERVICE INFORMATION					
ADDRESS	SIZE (mm) MATERIAL (STREET)	SIZE (mm) MATERIAL (PROP.)	SHORT & LONG MEASUREMENT	CORP. LOCATION	REMARKS
575 SOUTH DR	-	-	4.9 WEL HSE	1.3 E OF S/C	RECONNECT SERVICE
570 SOUTH DR	25	-	23.14 EEL WILDWOOD G	OPP OF S/C	RECONNECT SERVICE
560 SOUTH DR	20	-	24.93 EEL WILDWOOD G	OPP OF S/C	RECONNECT SERVICE
555 SOUTH DR	20	-	2.9 EEL HSE	-	RECONNECT SERVICE
550 SOUTH DR	20	-	15.21 WEL WILDWOOD H (W-LEG)	-	SERVICED OFF WILDWOOD H
545 SOUTH DR	20	-	21.70 NNL SOUTH DR	-	SERVICED OFF WILDWOOD H
544 SOUTH DR	25	-	10.2 EWL HSE	OPP OF S/C	RECONNECT SERVICE
525 SOUTH DR	20	-	1.04 EEL WILDWOOD H (W-LEG)	OPP OF S/C	RECONNECT SERVICE
522 SOUTH DR	20	-	11.3 SNL HSE	5.6 S OF S/C	SERVICED OFF WILDWOOD H
520 SOUTH DR	20	-	19.93 NNL SOUTH DR	2.8 W OF S/C	RECONNECT SERVICE
518 SOUTH DR	20	-	13.2 EEL HSE	OPP OF S/C	RECONNECT SERVICE
517 SOUTH DR	20	-	37.56 WML WILDWOOD H (W-LEG)	OPP OF S/C	SERVICED OFF WILDWOOD H
516 SOUTH DR	20	-	10.7 SNL HSE	OPP OF S/C	RECONNECT SERVICE
515 SOUTH DR	20	-	9.1 NNL SOUTH DR	OPP OF S/C	RECONNECT SERVICE
514 SOUTH DR	20	-	0.97 EL HSE	-	RECONNECT SERVICE
513 SOUTH DR	20	-	5.18 WML WILDWOOD H (W-LEG)	-	RECONNECT SERVICE

* SERVICES TO BE RENEWED TO R. ALL OTHERS TO BE RECONNECTED

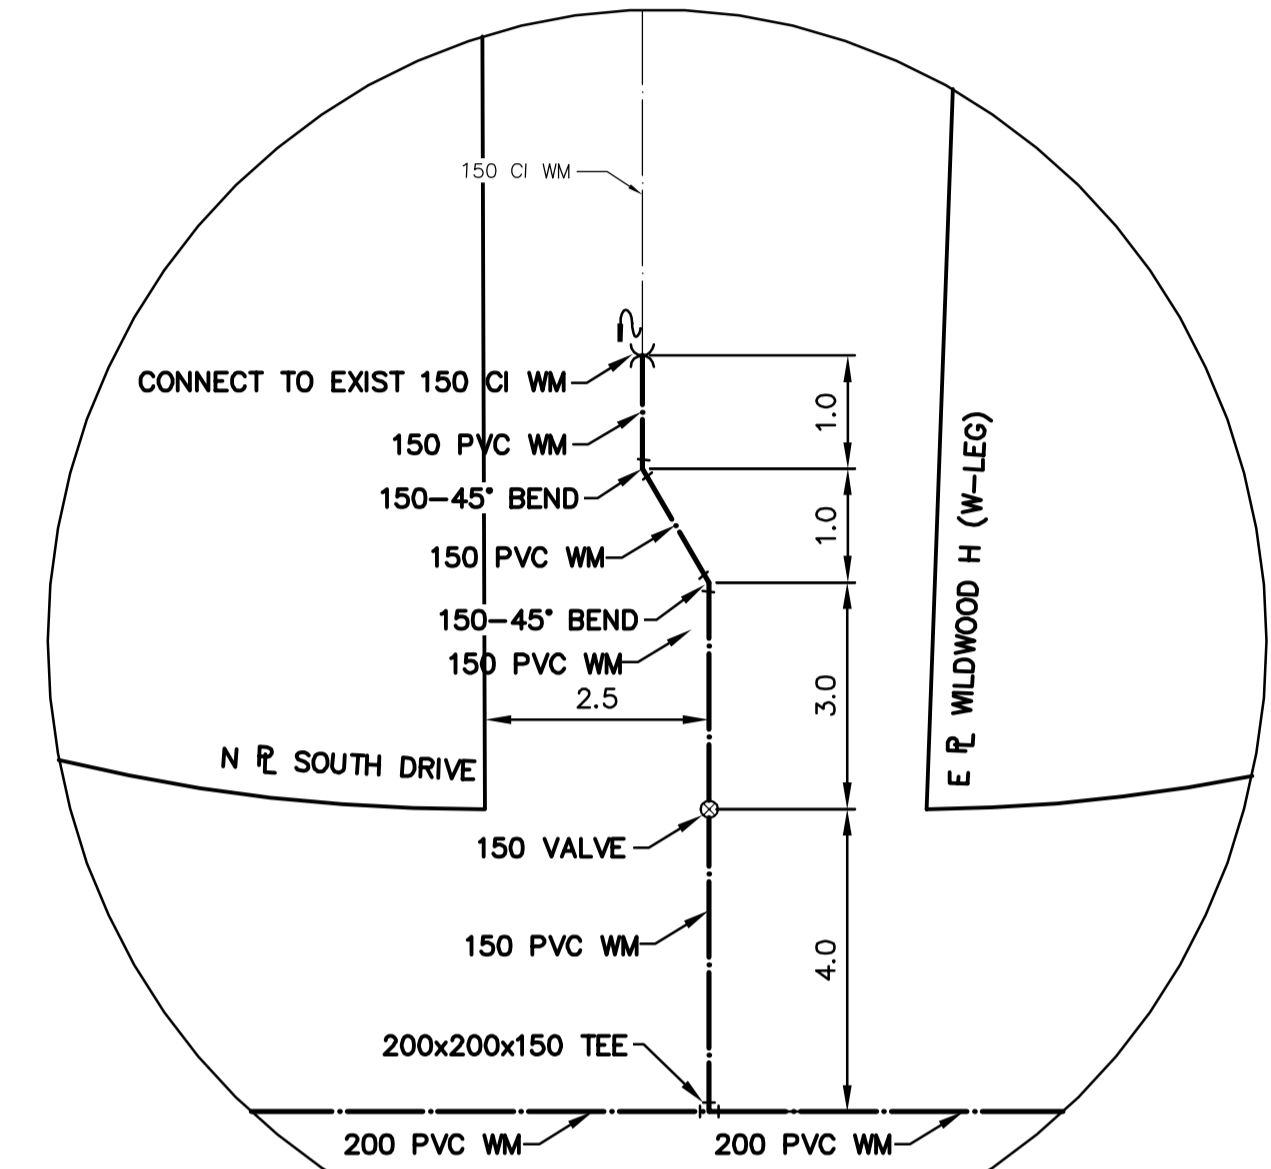

DETAIL "B"
SCALE: NTS

NOTE: CHAINAGES SHOWN ARE ALONG N. R. OF SOUTH DR & ONLY APPLY TO THIS DRAWING

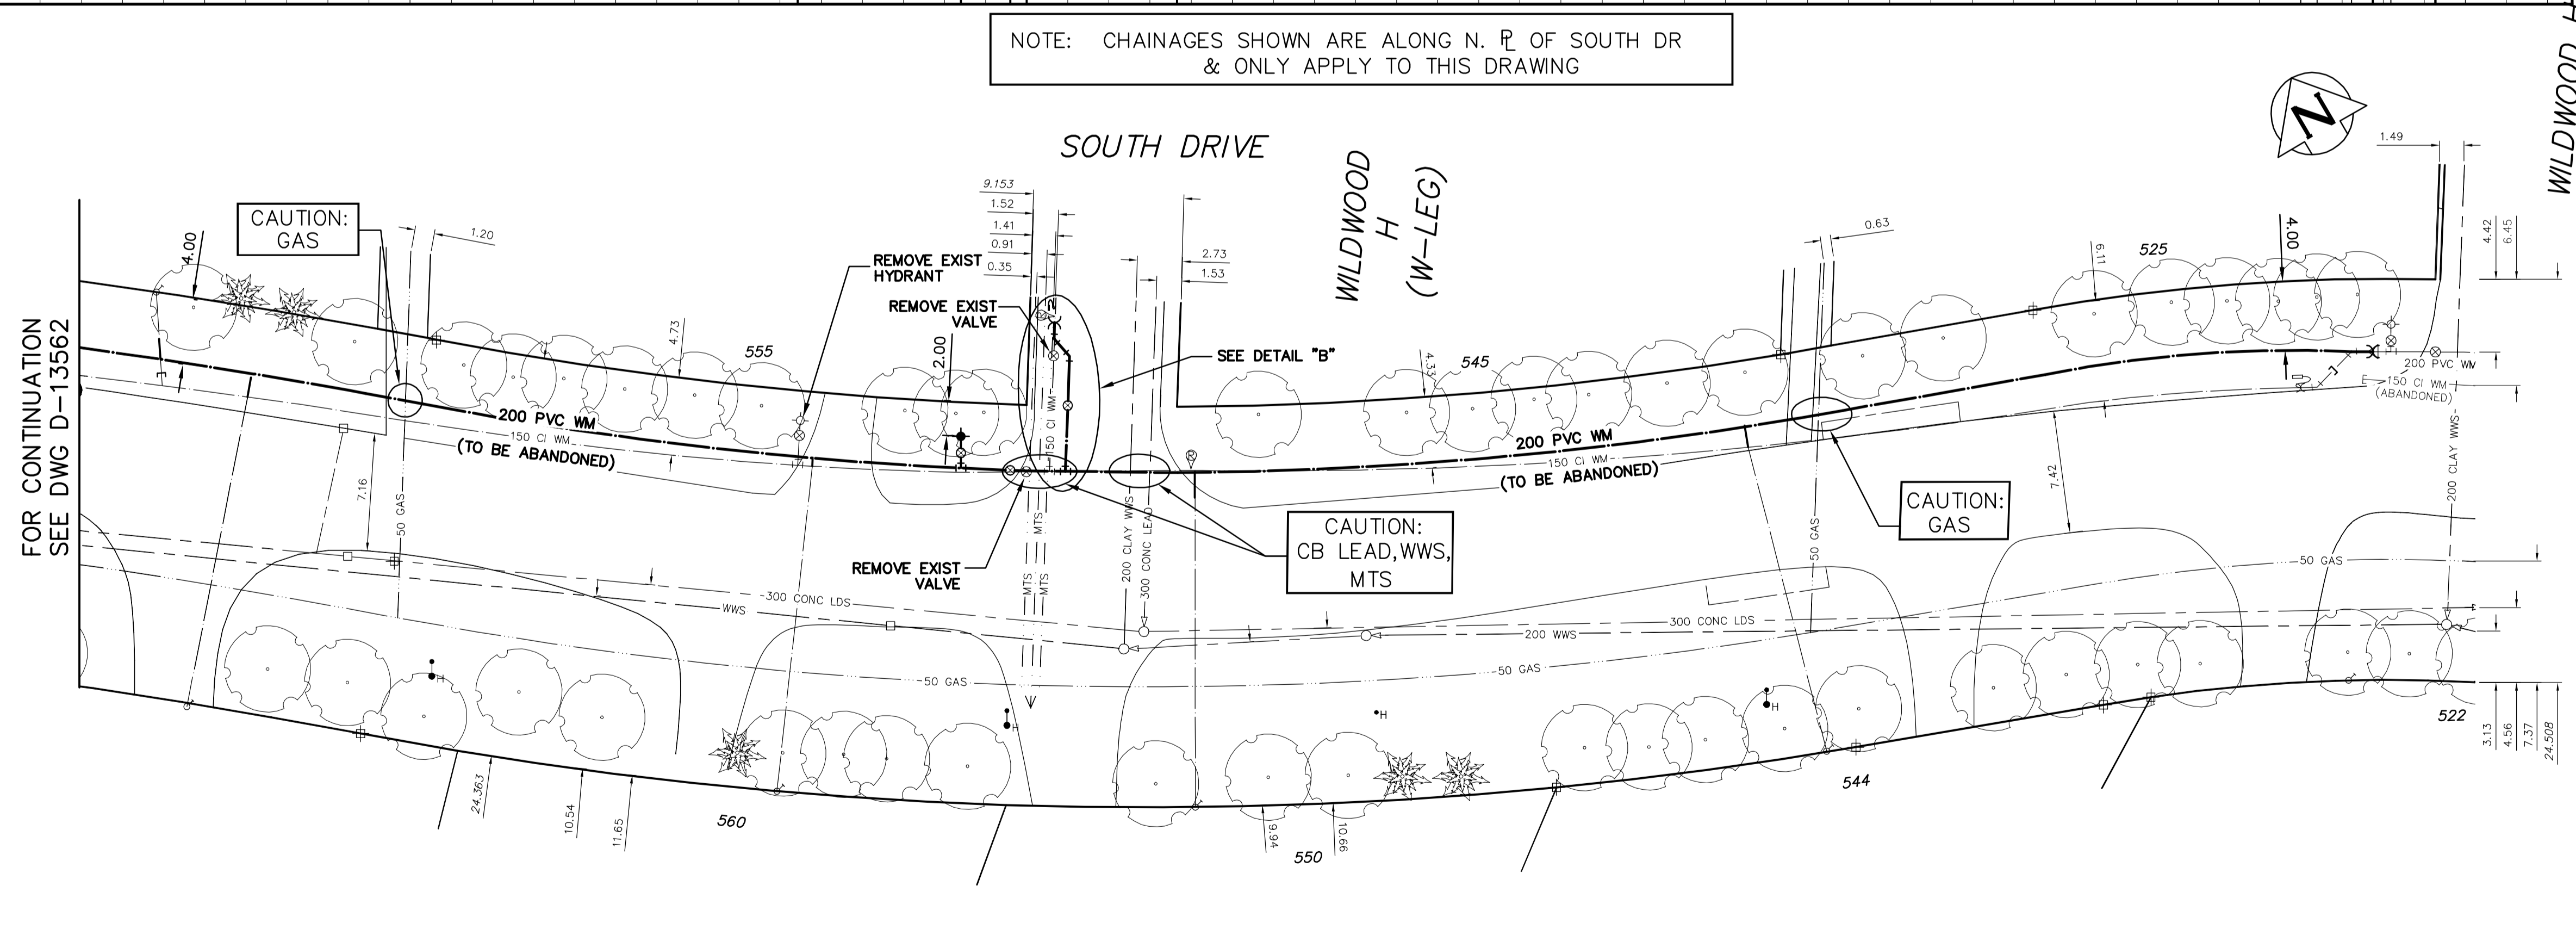

NOTE: ALL VALVES TO BE INSTALLED CLOCKWISE TO CLOSE

WARNING

IF POWER EQUIPMENT OR EXPLOSIVES ARE TO BE USED FOR EXCAVATION ON THIS PROJECT THE CONTRACTOR MUST:

- NOTIFY THE GAS COMPANY OF THE PROPOSED LOCATION OF EXCAVATION.
- TAKE PRECAUTION TO AVOID DAMAGE TO GAS COMPANY INSTALLATIONS.

SEE PROVINCIAL REGULATION 21072 FOR DETAILS

METRIC
WHOLE NUMBERS INDICATE MILLIMETRES
DECIMALIZED NUMBERS INDICATE METRES

LOCATION APPROVED UNDERGROUND STRUCTURES

SUPV. U/G STRUCTURES COMMITTEE	DATE

NOTE:
LOCATION OF UNDERGROUND STRUCTURES AS SHOWN ARE BASED ON THE BEST INFORMATION AVAILABLE BUT NO GUARANTEE IS GIVEN THAT ALL EXISTING UTILITIES ARE SHOWN OR THAT THE GIVEN LOCATIONS ARE EXACT. CONFIRMATION OF EXISTENCE AND EXACT LOCATION OF ALL UTILITIES MUST BE OBTAINED FROM THE INDIVIDUAL UTILITIES BEFORE PROCEEDING WITH CONSTRUCTION.

B.M. ELEV.	CONSTRUCTION COMPLETION DATE: YYYY MM DD

DESIGNED BY	CHECKED BY
TS	SC
DRAWN BY	APPROVED BY
RS	KZ
SCALE:	RELEASED FOR CONSTRUCTION
HORIZONTAL 1:250 VERTICAL 1:50	
DATE	DATE
2014 04 10	

NO.	REVISIONS	DATE	BY

ENGINEER'S SEAL

ORIGINAL SIGNED BY S.R.J. COURNOYER 14-04-10

CONSULTANT DRAWING NUMBER

THE CITY OF WINNIPEG
WATER AND WASTE DEPARTMENT
ENGINEERING DIVISION

2014 SEWER RENEWALS AND REPAIRS

SOUTH DRIVE
55 W OF WILDWOOD H (W-LEG) TO
76 E OF WILDWOOD H (E-LEG)

SHEET 10 OF 15
CITY DRAWING NUMBER
D-13563