




4 - 430 River Avenue Winnipeg, Manitoba. R3L 0C6 (204) 452-2426 LANDSCAPE ARCHITECTURE • URBAN DESIGN • GOLF COURSE ARCHITECTURE

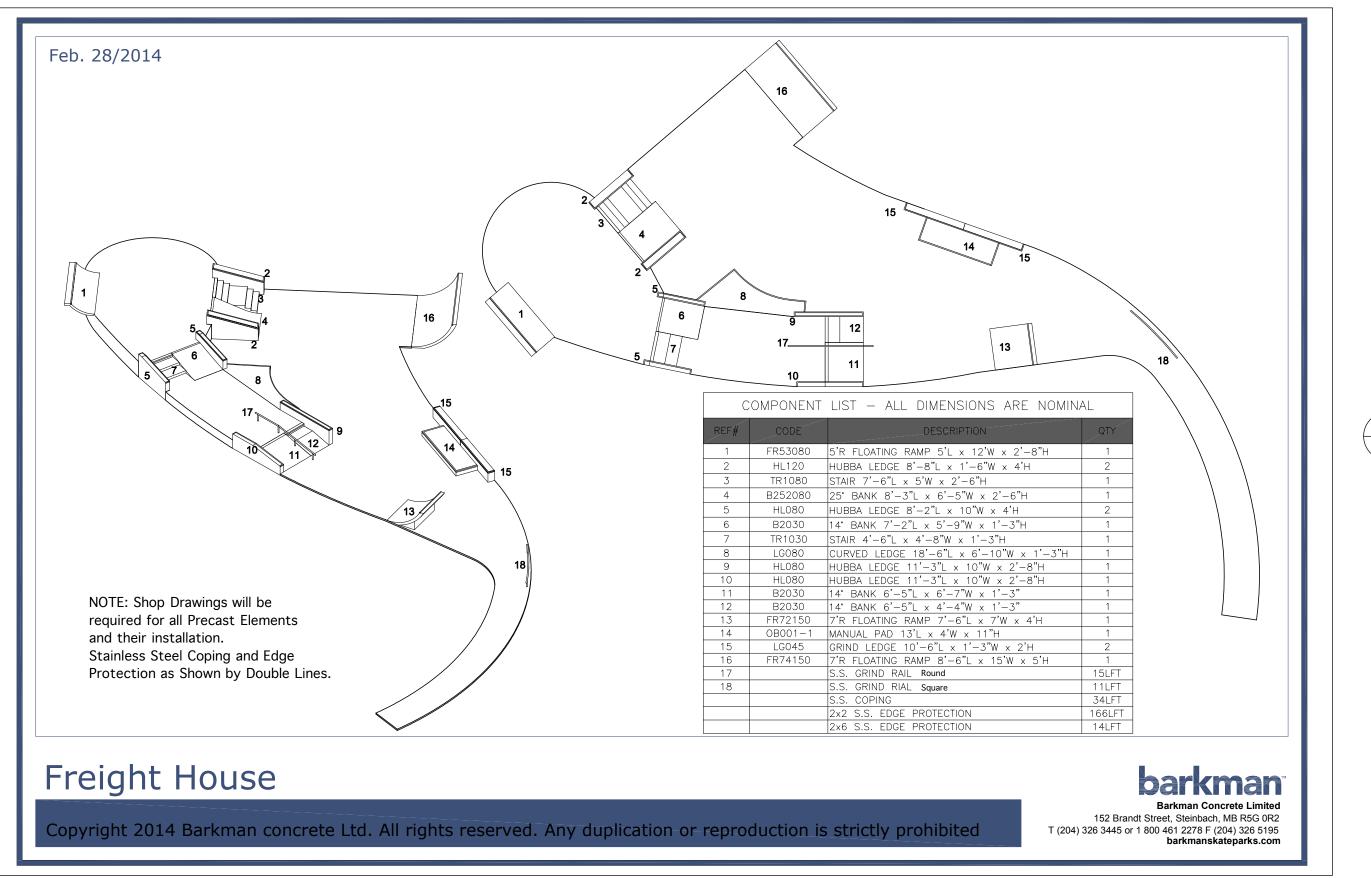


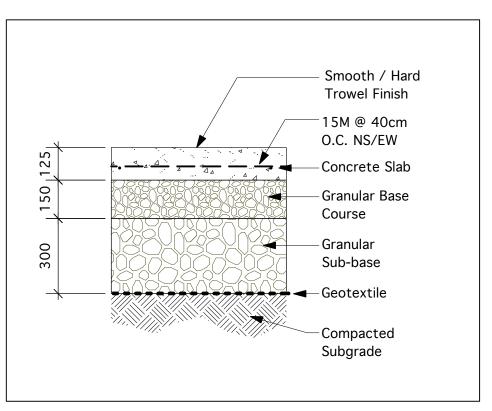


3 SKATEPARK PLAZA CONCRETE FLATWORK L7 1:15

2 PRECAST SKATEPARK ELEMENTS

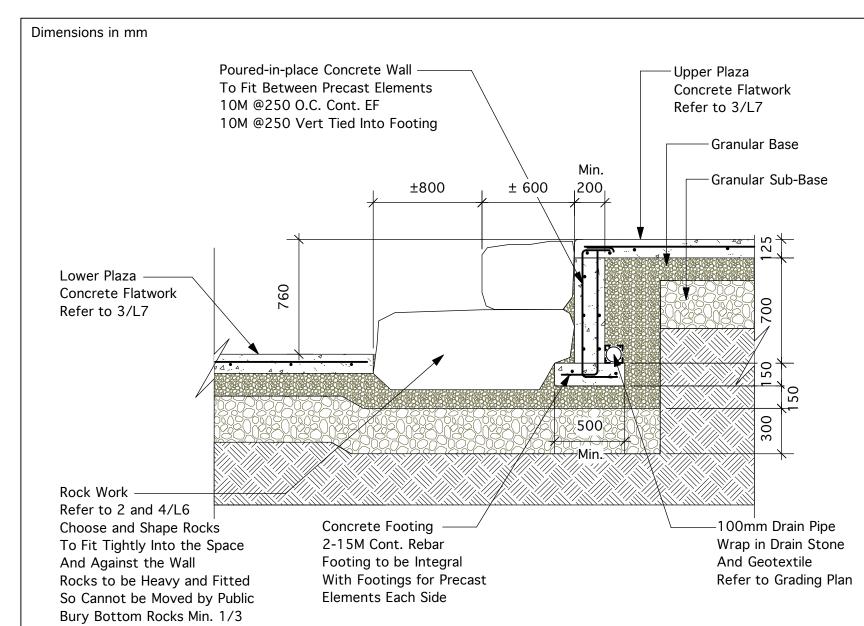

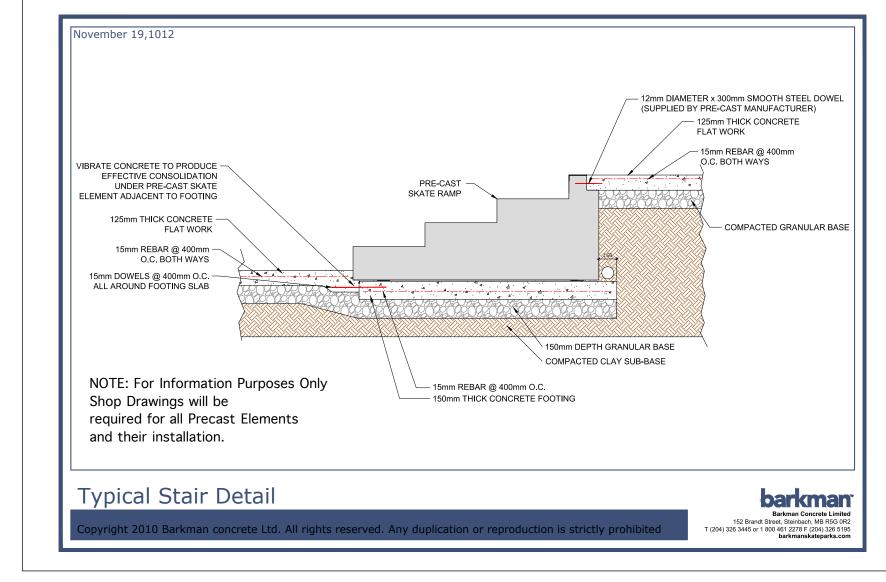

5 PRECAST ELEMENT INSTALLATION (TYPICAL) L7 NTS

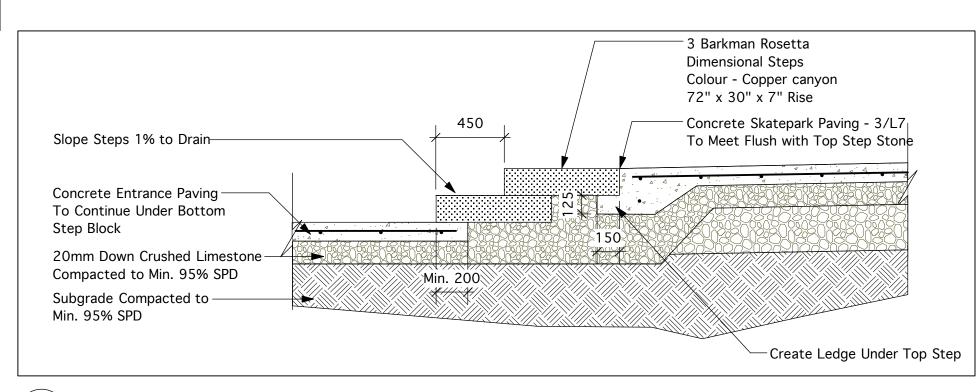

6 ENTRANCE STEPS 17 1:25



			1.23					
•	Location of underground structures as shown are based on the best information available but no guarantee is given that all existing utilities are shown or that the given locations are exact. Confirmation of existence and exact location of all services must be obtained from the individual utilities before proceeding with construction.	RELEASED FOR CONSTRUCTION DATE:					DRAWING TITLE	
		8				LLW	OKATEDARK BLANG AND RETAIL O	
		7				DRAWN BY LLW	SKATEPARK PLANS AND DETAILS	
		6						
		5				CHECKED BY PROJECT	PROJECT TITLE CENTRAL CC / FREIGHT HOUSE PLAYGROUND & SKATEPARK 200 ISABEL STREET WINNIPEG CITY DRAWING NO. SHEET NO. OF L7 10 CONSULTANT DRAWING NO.	
		4						
		3				HORIZONTAL SCALE		
		2				AS SHOWN		L7 10
	DO NOT SCALE - DRAWING PLOT MAY NOT BE AT 100%	1			·	APRIL 10, 2014		
		NO.	REVISION	DATE	BY		1304	