





1 FRIEZE ELEVATION 1:25

2 BAFFLE STREET SIDE ELEVATION L8 1:25

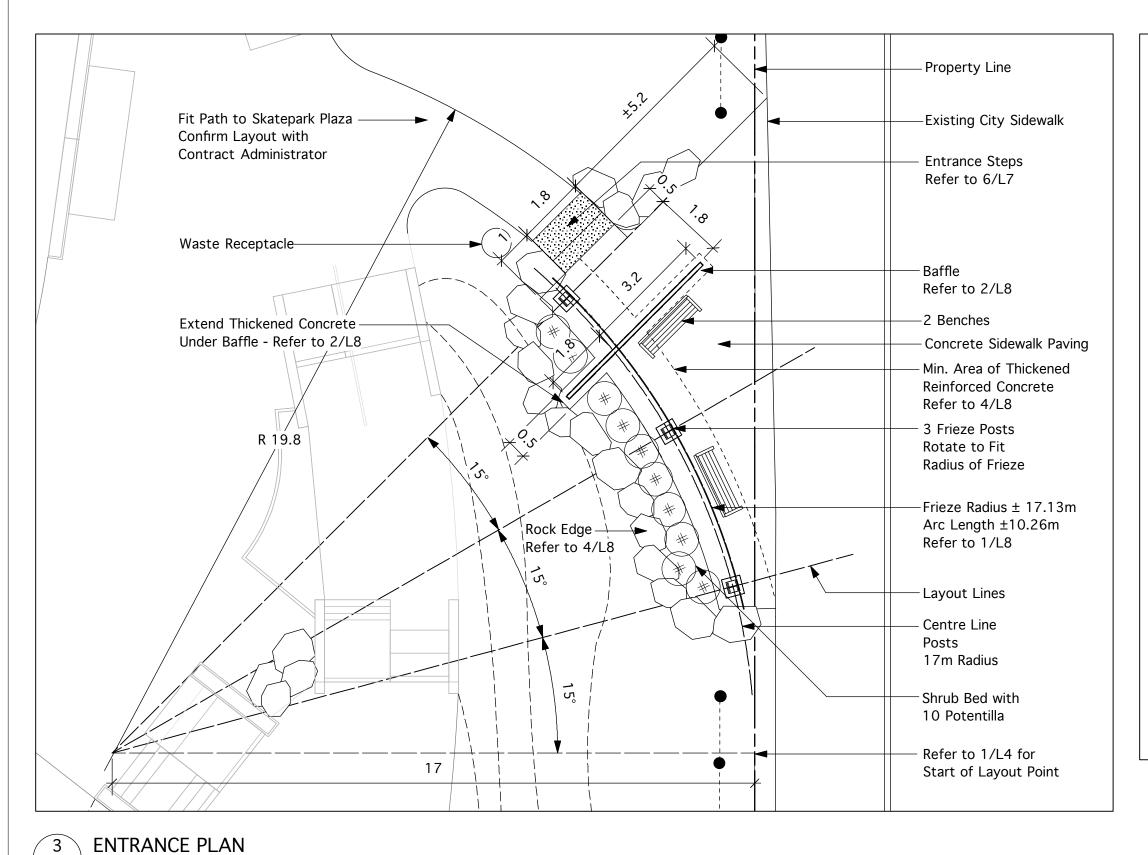

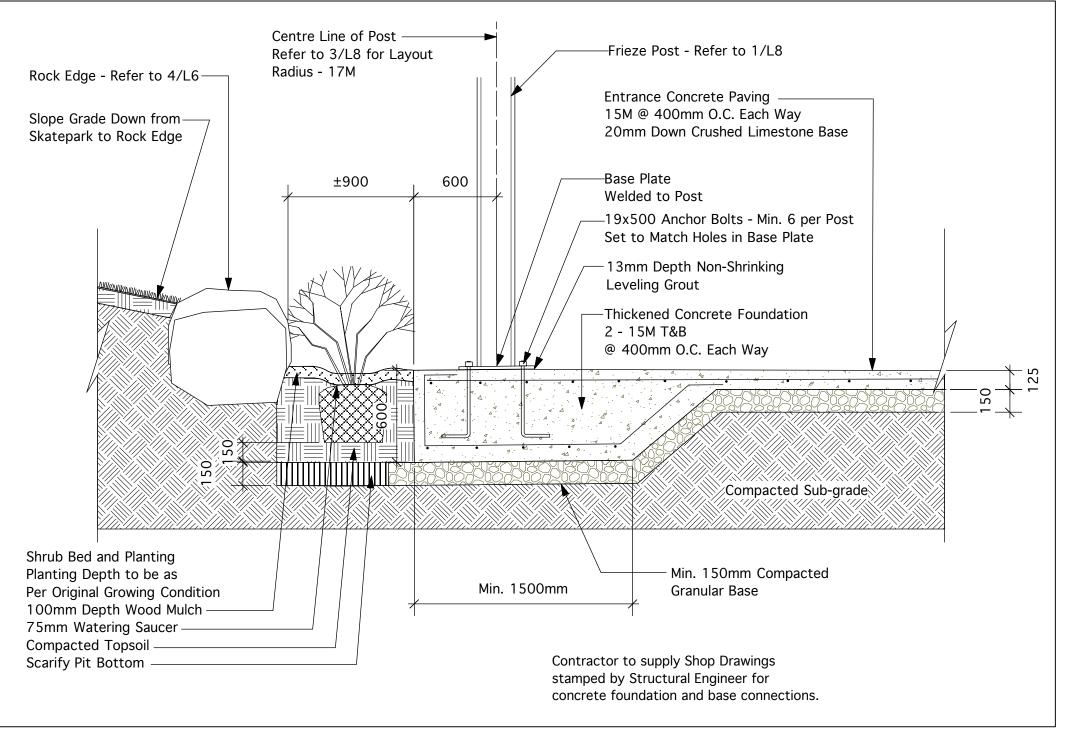

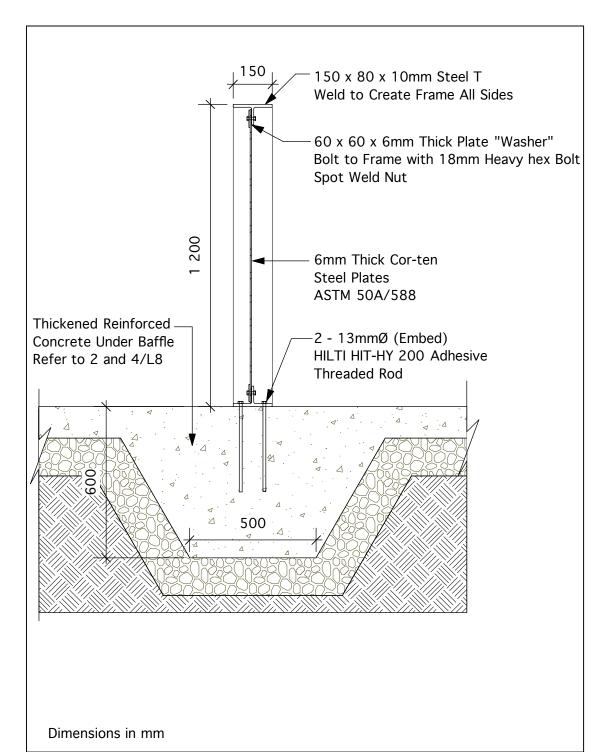

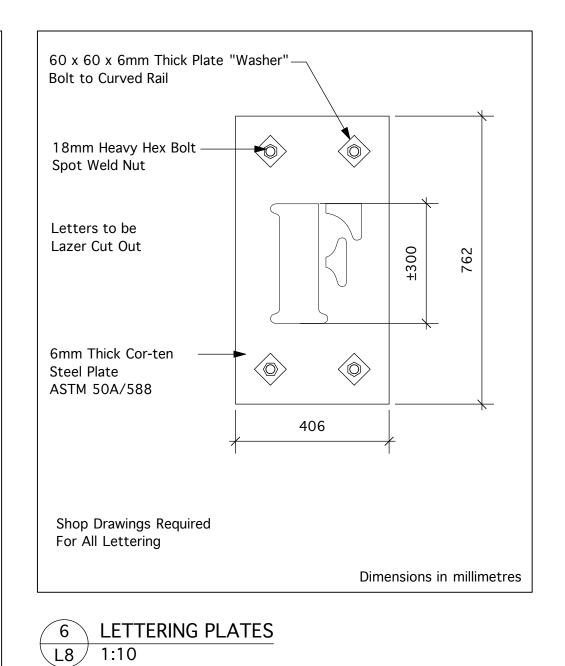

TY DRAWING NO.

L8 10

CONSULTANT DRAWING NO. 1304

4 CONCRETE FOUNDATION, ROCK EDGE AND SHRUB PLANTING 1:25

5 BAFFLE SECTION L8 1:15


David Wagner Associates Inc.
4 - 430 River Avenue Winnipeg, Manitoba. R3L 0C6 (204) 452-2426

LANDSCAPE ARCHITECTURE • URBAN DESIGN • GOLF COURSE ARCHITECTURE

L8 1:100

© David Wagner Associates inc. All rights reserved. All drawings are conceptual in nature. It is to be clearly understood that the author, in producing said drawings, shall not be liable for any and all loss, damage or injury that may result from the drawings themselves, or from the construction work produced from this plan, or from any claims that may result subsequent to the project being constructed and use commencing on the site, whether such claims are brought by persons using the site, or by the owners or others of neighbouring properties.

Should any claim be made directly against the author as a result of the drawings or as a result of any loss, injury or damage that may be caused either on the site or ottested the boundaries of the property or persons, the author is to be indemnified by the Comes in full, including the costs of detending any actions brought against the author. Or the crosts of paying any settlement entered into by the author, or settling any judgments made against the author and the contraction and all designs herein are the © property of the Landscape Architect. If stamped and dated, the designs herein are licenced for construction, once only. All prints to be returned to the Landscape Architect. The contractor shall check all dimensions and other data on site and report any discrepancies to the Landscape Architect.

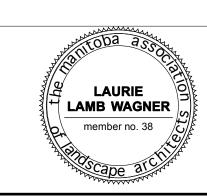

	Location of underground structures as shown are based on the best information available but no guarantee is given that all existing utilities are shown or that the given locations are exact. Confirmation of existence and exact location of all services must be obtained from the individual utilities before proceeding with construction.	RELEASED FOR CONSTRUCTION DATE:				DESIGNED BY	DRAWING TITLE	
		8				LLW	ENTRANCE DI ANO AND DETAILO	
		7				DRAWN BY LLW	ENTRANCE PLANS AND DETA	AILS
		6						
		5				CHECKED BY	CENTRAL CC / FREIGHT HOUSE	CITY DRAW
		4				DW		
		3				HORIZONTAL SCALE		SHEET NO.
		2				AS SHOWN		L8
	DO NOT SCALE - DRAWING PLOT MAY NOT BE AT 100%	1				DATE	WINNIPEG	CONSULTAI
		NO.	REVISION	DATE	BY	APRIL 10, 2014	WINNED	