


DWG NORTH

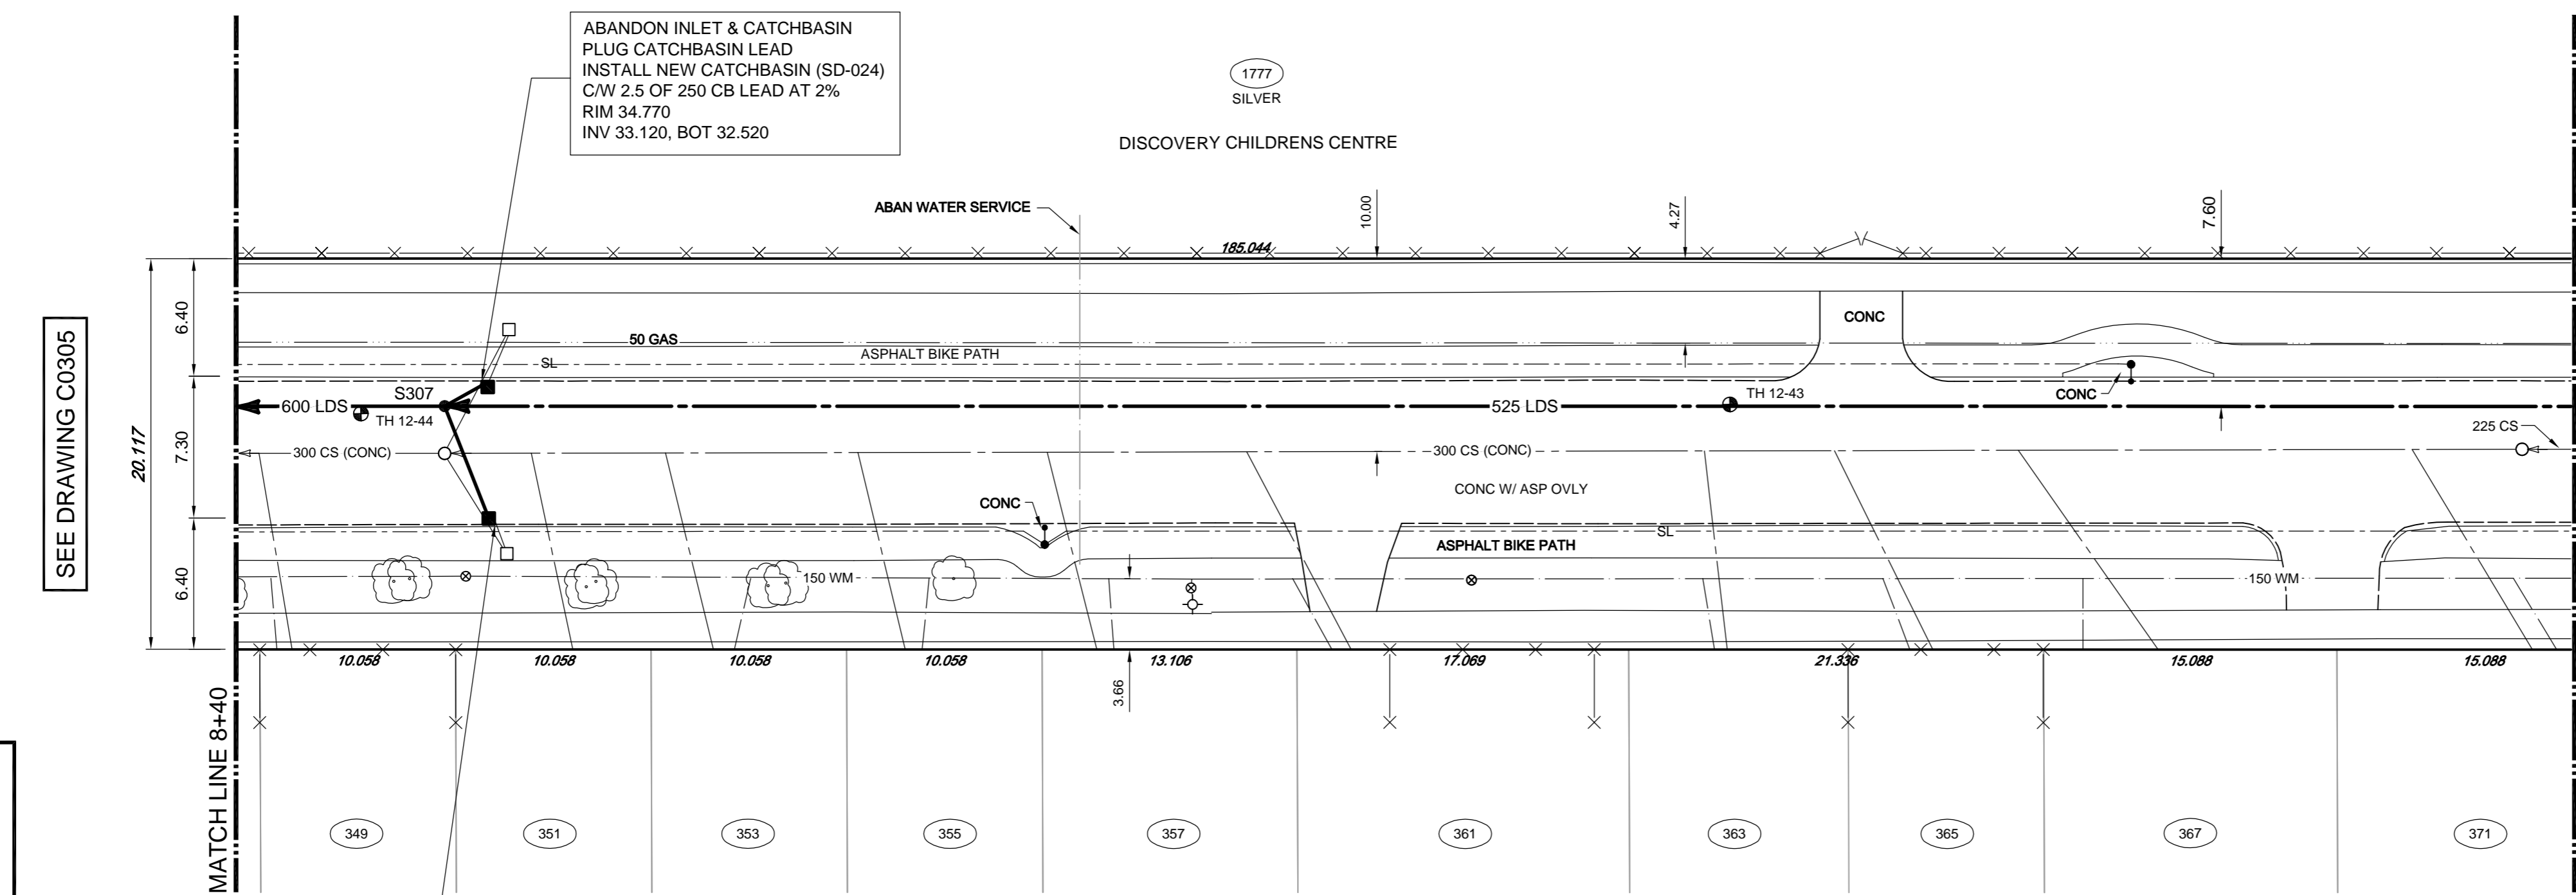

- CONSTRUCTION NOTES:**
1. LOCATION OF ALL SEWER AND WATER LINES TO BE CONFIRMED IN THE FIELD.
 2. SEWER AND WATER SERVICES SHOWN ON DRAWINGS ARE APPROXIMATE ONLY.
 3. INSTALL NEW SEWER AND CATCHBASIN LEADS BY TRENCHLESS METHODS, UNLESS NOTED OTHERWISE.


- GENERAL NOTES:**
1. CHAINAGE IS ALONG WEST LIMIT OF BERRY STREET.
 2. STATION 1+00 = NORTH LIMIT OF PORTAGE AVENUE AND WEST LIMIT OF BERRY STREET.
 3. SEE SPECIFICATIONS FOR DETAILED TEST HOLE INFORMATION.

APEGM
Certificate of Authorization
TETRA TECH WEI Inc.
No. 5313 Date: April 30, 2014

WARNING
IF POWER EQUIPMENT OR EXPLOSIVES ARE TO BE USED FOR EXCAVATION ON THIS PROJECT THE CONTRACTOR MUST:
1. NOTIFY THE GAS COMPANY OF THE PROPOSED LOCATION OF EXCAVATION.
2. TAKE PRECAUTION TO AVOID DAMAGE TO GAS COMPANY INSTALLATIONS. SEE PROVINCIAL REGULATION 140/92 FOR DETAILS.

ABANDON INLET & CATCHBASIN
PLUG CATCHBASIN LEAD
INSTALL NEW CATCHBASIN (SD-024)
C/W 6.5 OF 250 CB LEAD AT 2%
RIM 34.800
INV 33.150, BOT 32.550

BERRY STREET

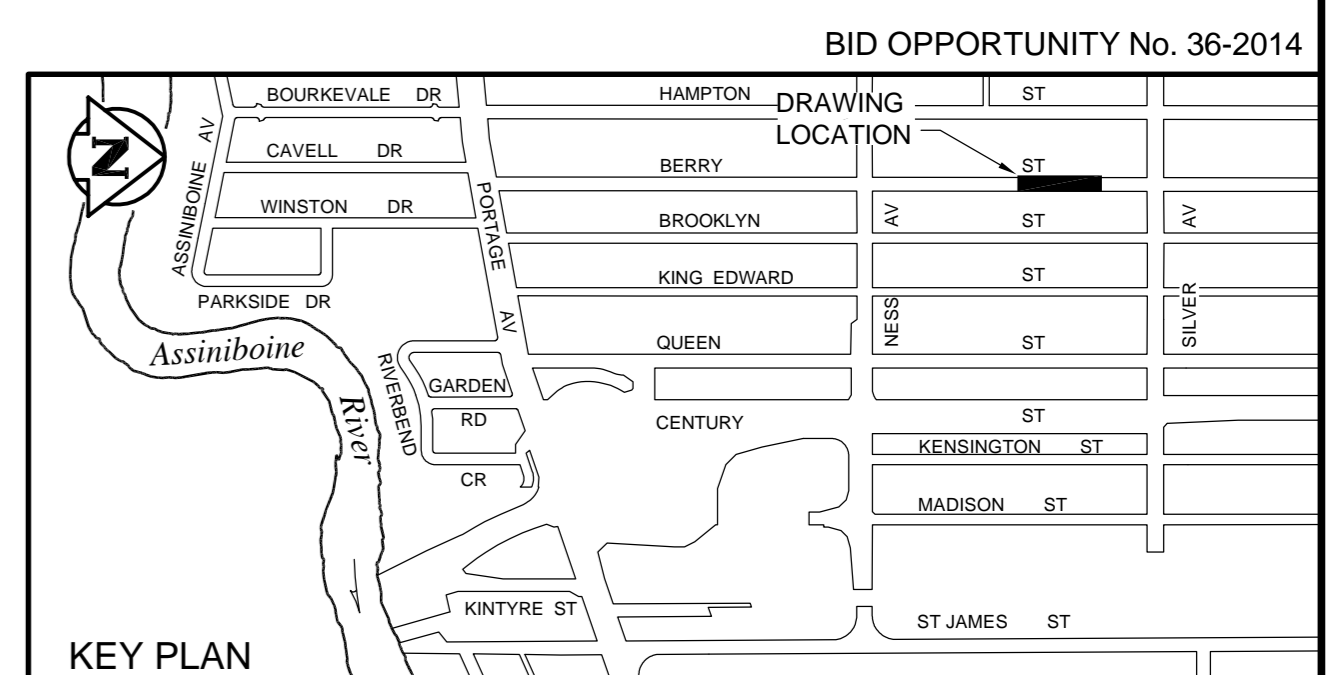

150 WM	WATERMAIN	150 WM	ANCHOR
400 FM	FEEDERMAIN	400 FM	TREE
300 LDS	LAND DRAINAGE SEWER	300 LDS	LEGAL DIMENSION
250 WWS	WASTEWATER SEWER	250 WWS	SURVEY BAR
300 CS	COMBINED SEWER	300 CS	TRAFFIC SIGNAL
200 FCM	FORCEMAIN	200 FCM	GAS
JUNCTIONS		JUNCTIONS	HYDRO
HYDRANT		HYDRANT	MTS
VALVE		VALVE	SIDEWALK
REDUCER		REDUCER	CURB
EXISTING	LEGEND-PLAN	PROPOSED	EXISTING
LEGEND-PLAN	PROPOSED	EXISTING	LEGEND-PLAN
PROPOSED	EXISTING	LEGEND-PLAN	PROPOSED

LOCATION APPROVED UNDERGROUND STRUCTURES

SUPV. U/G STRUCTURES COMMITTEE DATE

NOTE:
LOCATION OF UNDERGROUND STRUCTURES AS SHOWN ARE BASED ON THE BEST INFORMATION AVAILABLE. BUT NO GUARANTEE IS GIVEN THAT ALL EXISTING UTILITIES ARE SHOWN OR THAT THE GIVEN LOCATIONS ARE EXACT. CONFIRMATION OF EXISTENCE AND EXACT LOCATION OF ALL SERVICES MUST BE OBTAINED FROM THE INDIVIDUAL UTILITIES BEFORE PROCEEDING WITH CONSTRUCTION.

B.M.	THE CITY OF WINNIPEG 38-029
ELEV.	235.694m
01	ISSUED FOR TENDER 14.01.28 KJM
00	ISSUED FOR APPROVAL 14.01.27 KJM
NO.	REVISIONS DATE BY

TETRA TECH

DESIGNED BY KJM, GWC CHECKED BY BLM

DRAWN BY GMD APPROVED BY GS

HOR. SCALE: 1 : 250
VERTICAL: 1 : 50

RELEASED FOR CONSTRUCTION

DATE 13.09.18 DATE

ORIGINAL DRAWING REVISION "00" SEALED BY K.J. McRAE 14.01.27

CONSULTANT DRAWING NO. 1000120300-DWG-C0133

THE CITY OF WINNIPEG
WATER AND WASTE DEPARTMENT

FERRY ROAD AND RIVERBEND
COMBINED SEWER RELIEF WORKS
CONTRACT 3

BERRY STREET
187m NORTH OF NESS AVENUE TO
96m SOUTH OF SILVER AVENUE

CITY DRAWING NUMBER 10669
SHEET 6 OF 14
C0306

BID OPPORTUNITY No. 36-2014