


24'-3"
REF.

28'-0"
REF.

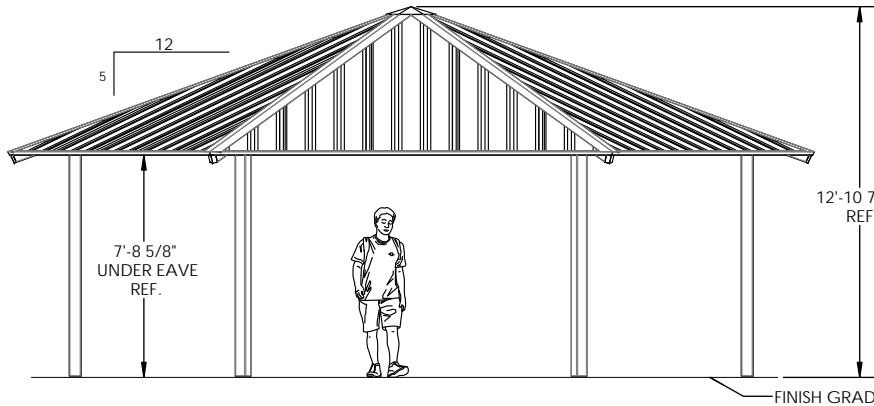

7'-8 5/8"
UNDER EAVE
REF.

12'-10 7/16"
REF.

FINISH GRADE

24 GA., GALVALUME COATED,
KYNAR 500 PAINTED, STEEL
ROOFING PANELS. SEE COLOR
MATRIX FOR AVAILABLE
COLORS.

NOTE: THIS IS A
PLANNING LEVEL DRAWING.

THE STRUCTURE SHOWN IS SUBJECT TO
ON-GOING DESIGN REVIEW AND
UPDATE. EXPECT SOME CHANGES
TO MATERIAL SIZES AND GENERAL
DIMENSIONS. ONLY USE DRAWINGS
PROVIDED WITH ENGINEERED
STRUCTURES FOR CONSTRUCTION.

ROOFING TRIM IS 24 GA. KYNAR 500 COATED
STEEL, COLOR MATCHED TO ROOF. EAVE
CHANNEL TRIM IS REINFORCED WITH 18 GA.
GALVANIZED INNER CHANNEL FOR ADDITIONAL
EAVE SUPPORT.

SHELTER MODEL: HEXAGON 28 HXE-28		
SCALE: 1:48	REV LEVEL: A	DATE: 1/25/2011



Designs and calculations of Poligon buildings are protected under copyright laws and patents and may not be used in the construction or design of a building that is not supplied by Poligon.

by
PORTERCORP, 4240 N. 136th AVE, HOLLAND, MI 49424
www.poligon.com 800-354-7721 SHEET **ELEVATION VIEWS**

Copyright laws protect the style and visual appearance of the structure while patents may protect other parts of the design.

LOCATION OF UNDERGROUND STRUCTURES AS SHOWN ARE BASED ON THE BEST INFORMATION AVAILABLE BUT NO GUARANTEE IS GIVEN THAT ALL EXISTING UTILITIES ARE SHOWN OR THAT THE GIVEN LOCATIONS ARE EXACT. CONFIRMATION OF EXISTENCE AND EXACT LOCATION OF ALL SERVICES MUST BE OBTAINED FROM THE INDIVIDUAL UTILITIES BEFORE PROCEEDING WITH CONSTRUCTION.



THE CITY OF WINNIPEG
Planning, Property and Development Dept.
Planning and Land Use Division
15-30 Fort Street, Winnipeg, MB, (R3C 4X5)

DESIGNED BY	CHECKED BY	APPROVED BY
DRAWN BY	RELEASED FOR CONSTRUCTION	
HORIZ. SCALE VERT. SCALE	NTS	
DATE	June/14	MANAGER, PLANNING AND LAND USE DIVISION

DRAWING TITLE
SHAMROCK PARK Picnic Shelter

CAD DRAWING NO.
DRAWING NO.
S.1-C

PATENTED AND/OR PATENTS PENDING. COPYRIGHT © 2007 PORTERCORP. HOLLAND, MI 49424