



A1 SIZE 894mm x 841mm

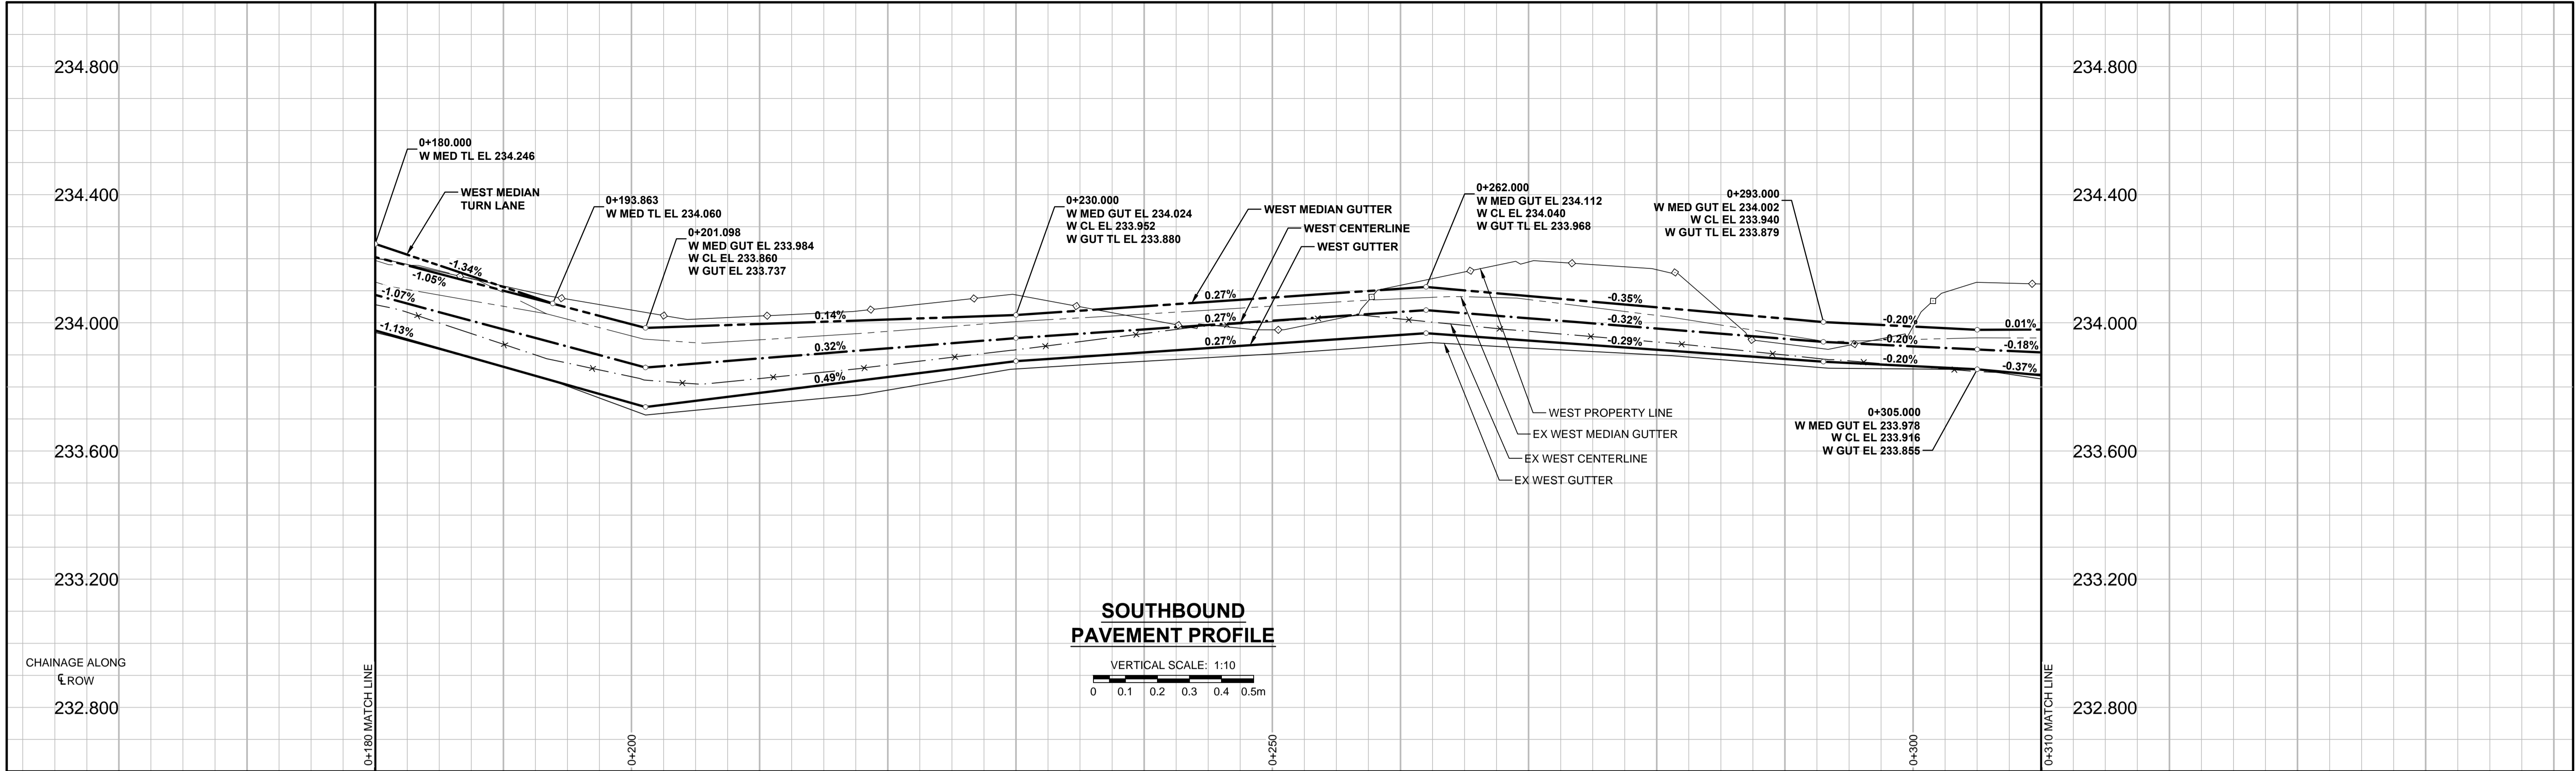

PLOT: 6/13/2014 9:36:58 AM

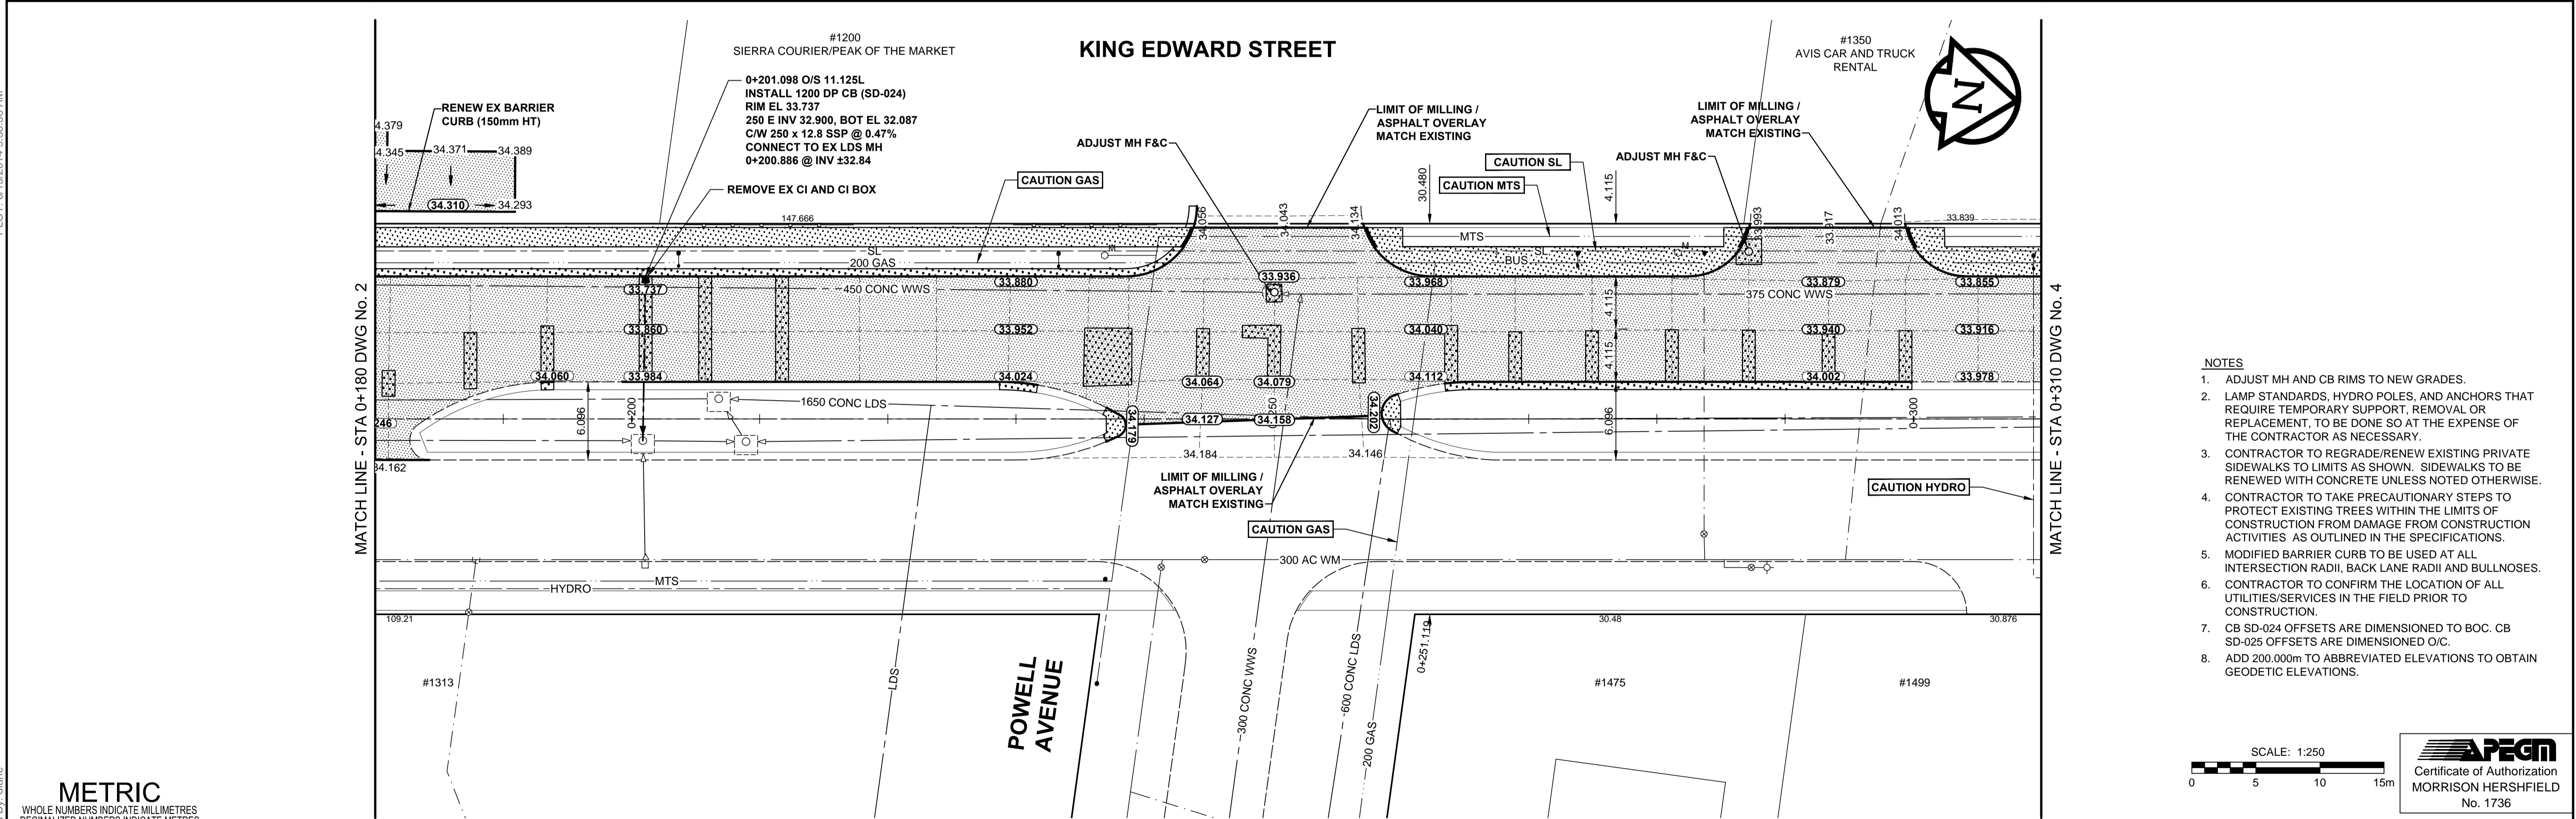

- NOTES**
- ADJUST MH AND CB RIMS TO NEW GRADES.
 - LAMP STANDARDS, HYDRO POLES, AND ANCHORS THAT REQUIRE TEMPORARY SUPPORT, REMOVAL OR REPLACEMENT, TO BE DONE SO AT THE EXPENSE OF THE CONTRACTOR AS NECESSARY.
 - CONTRACTOR TO REGRADE/RENEW EXISTING PRIVATE SIDEWALKS TO LIMITS AS SHOWN. SIDEWALKS TO BE RENEWED WITH CONCRETE UNLESS NOTED OTHERWISE.
 - CONTRACTOR TO TAKE PRECAUTIONARY STEPS TO PROTECT EXISTING TREES WITHIN THE LIMITS OF CONSTRUCTION FROM DAMAGE FROM CONSTRUCTION ACTIVITIES AS OUTLINED IN THE SPECIFICATIONS.
 - MODIFIED BARRIER CURB TO BE USED AT ALL INTERSECTION RADII, BACK LANE RADII AND BULLNOSES.
 - CONTRACTOR TO CONFIRM THE LOCATION OF ALL UTILITIES/SERVICES IN THE FIELD PRIOR TO CONSTRUCTION.
 - CB SD-024 OFFSETS ARE DIMENSIONED TO BOC. CB SD-025 OFFSETS ARE DIMENSIONED O.C.
 - ADD 200.000m TO ABBREVIATED ELEVATIONS TO OBTAIN GEODETIC ELEVATIONS.



BID OPPORTUNITY No. 463-2014

METRIC
WHOLE NUMBERS INDICATE MILLIMETRES
DECIMAL NUMBERS INDICATE METRES


—	GAS	○	MANHOLE	●	CONCRETE PAVEMENT	—	LOCATION APPROVED	GBM 23-15 ELEV 234.117
---	MTS	□	CATCH BASIN / CATCH PIT	▲	CONC SIDEWALK / MEDIAN	---	UNDERGROUND STRUCTURES	
---	HYDRO	△	CURB INLET WITH BOX	■	ASPHALT PAVEMENT	---		
---	CATV / FIBRE OPTIC	⊙	TREE		PAVING STONE	---		
---	TRAFFIC SIGNALS / PIT	⊕	TEST HOLE		GRAVEL	---		
---	LAND DRAINAGE SEWER	⊕	PROPERTY LINE		RAMP CURB	---		
---	SANITARY/COMBINED SEWER	⊕	SURVEY BAR		PLANING / REMOVAL	---		
---	SEWER SERV/DRAINAGE CONN	⊕	FENCE			---		
---	WATERMAIN	⊕	BOC / EDGE OF PAVEMENT			---		
---	SUBDRAIN	⊕	ELEVATION	(33.100)		---		
---	DITCH	←	TRAFFIC SIGN			---		
---	EXISTING		LEGEND - PLAN		EXISTING		LEGEND - PLAN	
---	NEW		LEGEND - PLAN		NEW		LEGEND - PLAN	

NOTE:
LOCATION OF UNDERGROUND STRUCTURES AS SHOWN ARE BASED ON THE BEST INFORMATION AVAILABLE. BUT NO GUARANTEE IS GIVEN THAT ALL EXISTING UTILITIES ARE SHOWN OR THAT THE GIVEN LOCATIONS ARE EXACT. CONFIRMATION OF EXISTENCE AND EXACT LOCATION OF ALL SERVICES MUST BE OBTAINED FROM THE INDIVIDUAL UTILITIES BEFORE PROCEEDING WITH CONSTRUCTION.

ISSUED FOR CONSTRUCTION 14/06/12 RPB
No. REVISIONS YYMMDDI BY

MORRISON HERSHFIELD

DESIGNED BY RPB CHECKED BY WRJ
 DRAWN BY DID/DML APPROVED BY BWB
 HOR. SCALE 1:250
 VERT. SCALE 1:10
 DATE 14/04/04

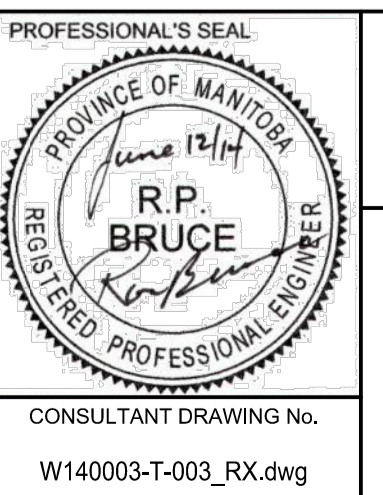

THE CITY OF WINNIPEG
PUBLIC WORKS DEPARTMENT
ENGINEERING DIVISION

2014 REGIONAL STREET
RENEWAL PACKAGE
KING EDWARD STREET SOUTHBOUND &
CENTURY STREET NORTHBOUND
HORIZONTAL AND VERTICAL ALIGNMENT
STA 0+180 TO STA 0+310

CITY DRAWING NUMBER P-3358-3
SHEET 3 OF 18
DRAWING No. 3 REV 0

FILE NAME: W140003-T-003_RX.dwg Saved By: dlane