
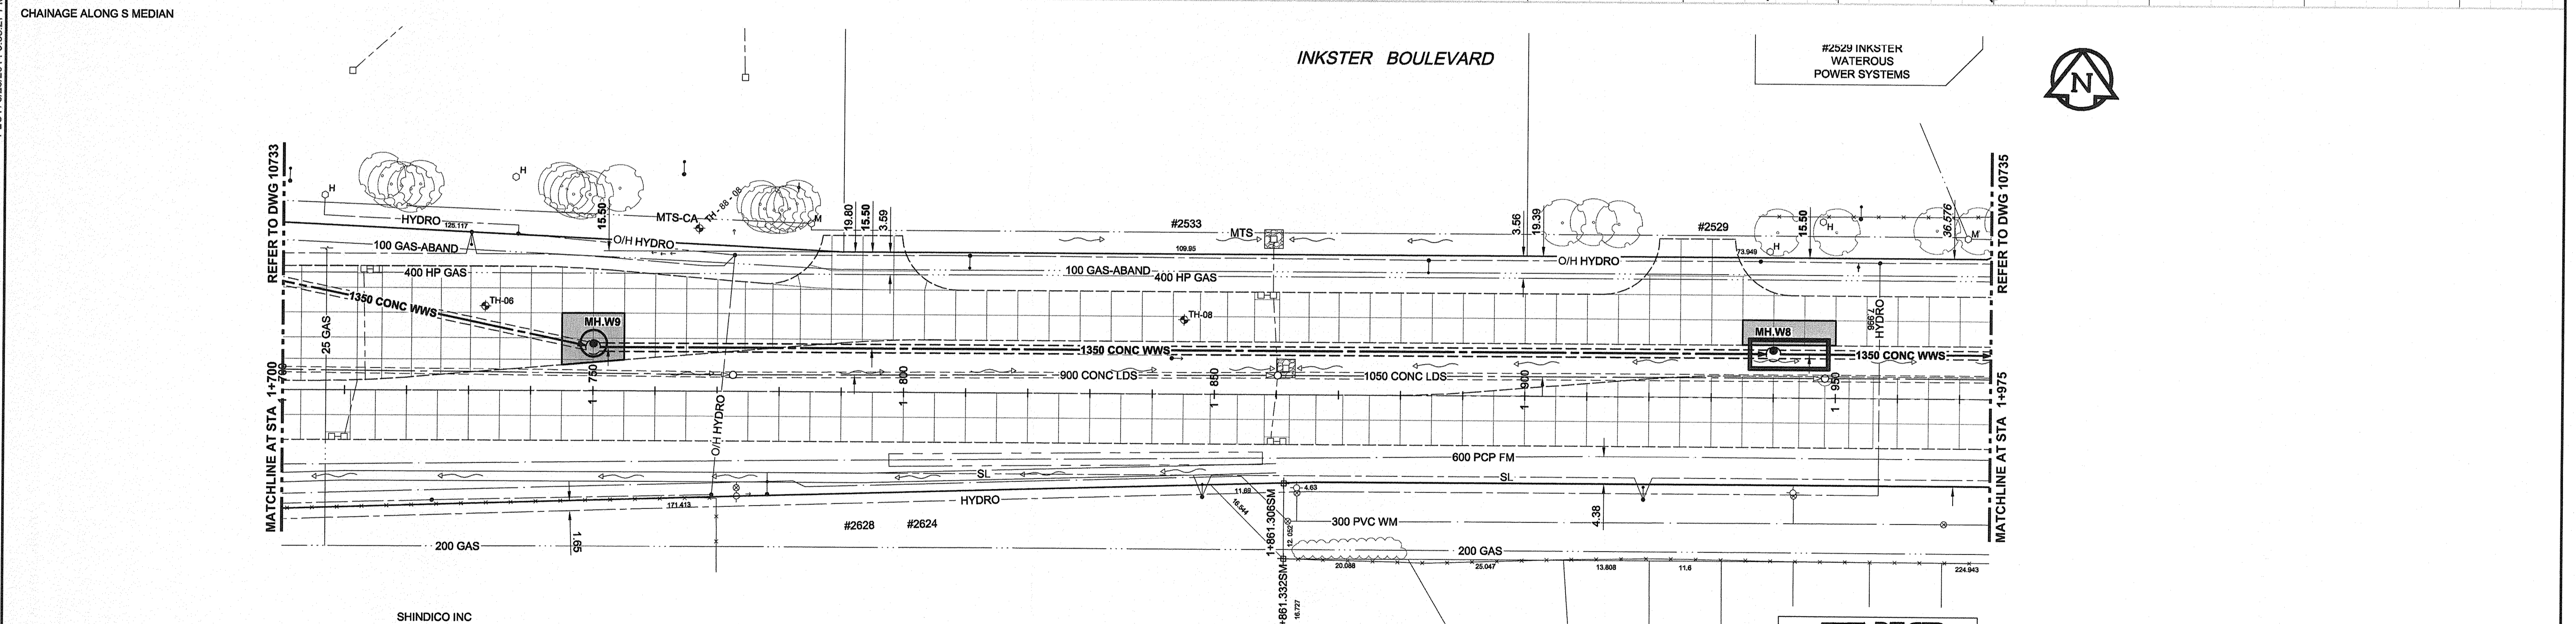


D SIZE 22" x 34" (559mm x 864mm)

PLOT: 6/25/2014 3:38:27 PM

AECOM REVIEW DRAFT CHK

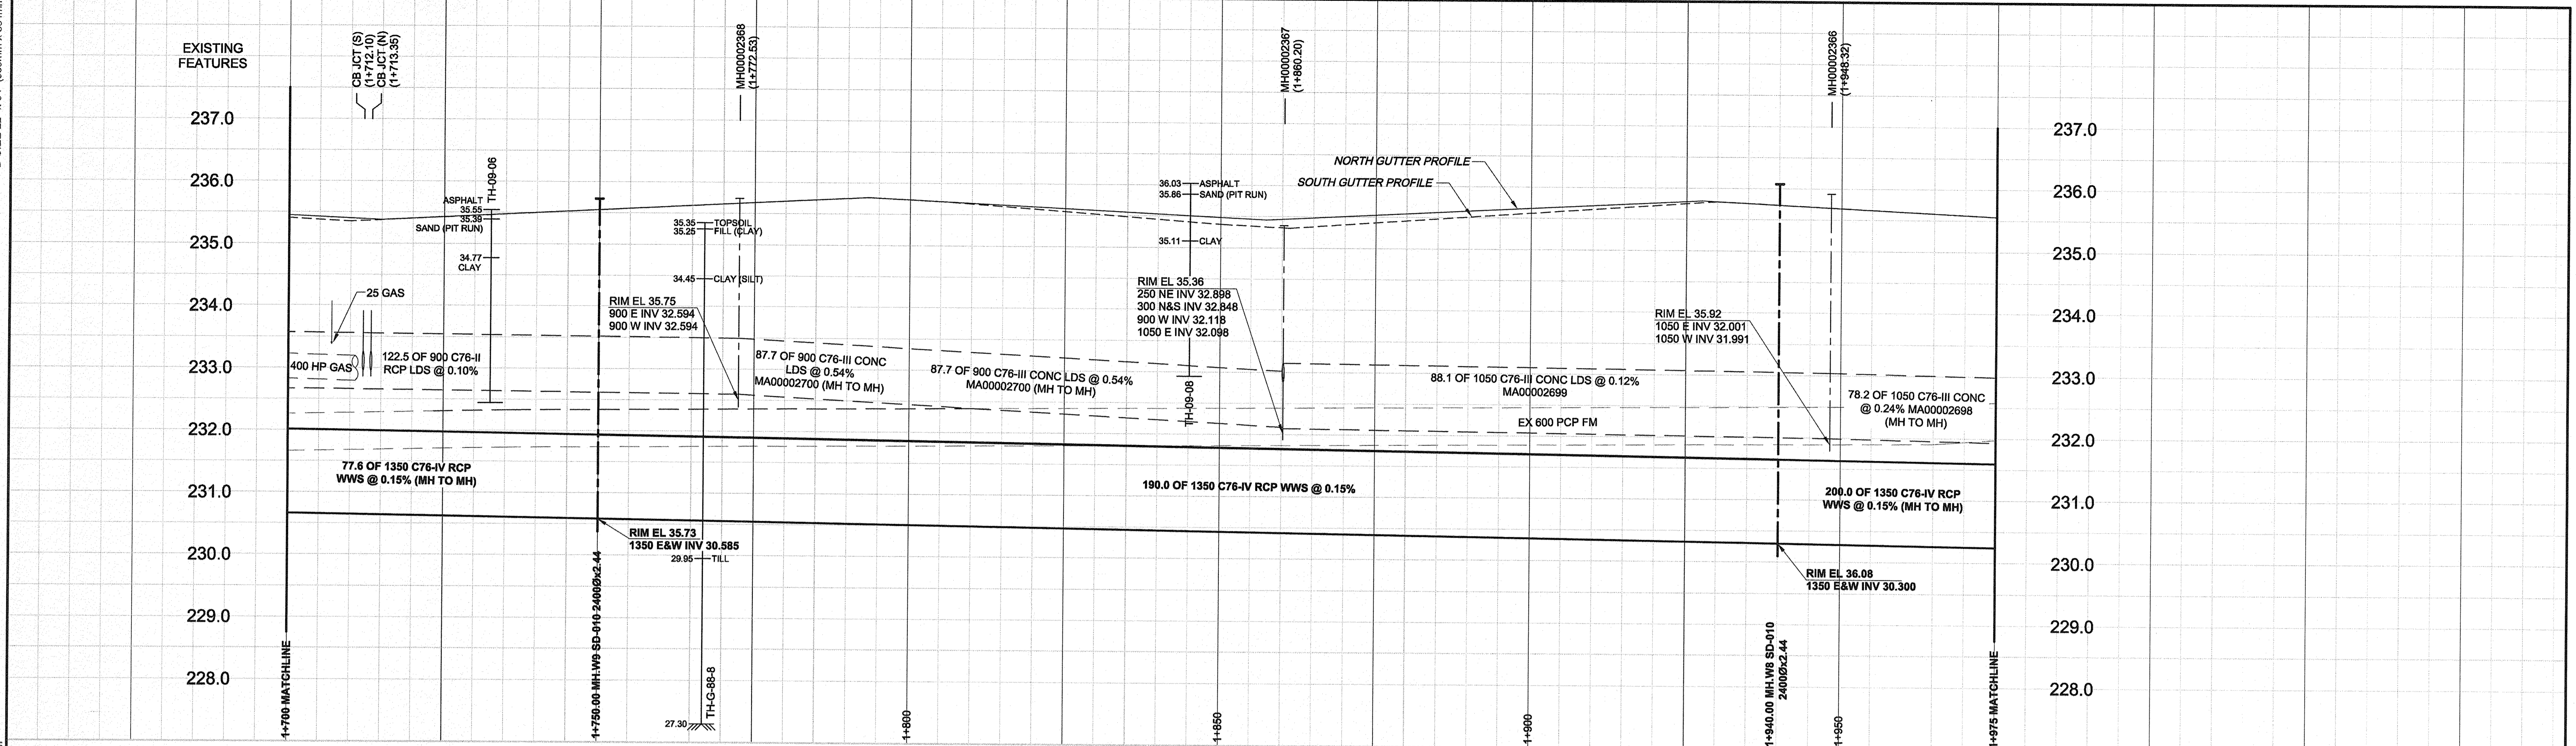

WARNING
 IF POWER EQUIPMENT OR EXPLOSIVES ARE TO BE USED FOR EXCAVATION ON THIS PROJECT, THE CONTRACTOR MUST:
 1) NOTIFY THE GAS COMPANY OF THE PROPOSED LOCATION OF EXCAVATION.
 2) TAKE PRECAUTION TO AVOID DAMAGE TO GAS COMPANY INSTALLATIONS.
 SEE PROVINCIAL REGULATION 140/92 FOR DETAILS.

METRIC
 WHOLE NUMBERS INDICATE MILLIMETRES
 DECIMALIZED NUMBERS INDICATE METRES



150 WM	WATERMAIN	150 WM	CURB STOP	150 WM	WATERMAIN	150 WM
HYDRANT	REDUCER	HYDRANT	REDUCER	HYDRANT	HYDRANT	HYDRANT
VALVE	COUPLING	VALVE	COUPLING	VALVE	VALVE	VALVE
300 LDS	LAND DRAINAGE SEWER	300 LDS	ANODE	300 LDS	LAND DRAINAGE SEWER	300 LDS
250 WWS	WASTE WATER SEWER	250 WWS	HYDRO	250 WWS	WASTE WATER SEWER	250 WWS
MANHOLE	MANHOLE	MANHOLE	MTS	MANHOLE	MANHOLE	MANHOLE
CATCH BASIN	CATCH BASIN	CATCH BASIN	GAS	CATCH BASIN	CATCH BASIN	CATCH BASIN
CURB INLET	CURB INLET	CURB INLET	TESTHOLE	CURB INLET	CURB INLET	CURB INLET
CULVERT	CULVERT	CULVERT	LAMP STANDARD	CULVERT	CULVERT	CULVERT
PIPE ABANDONMENTS	PIPE ABANDONMENTS	PIPE ABANDONMENTS	TREE	PIPE ABANDONMENTS	PIPE ABANDONMENTS	PIPE ABANDONMENTS
SURVEY BAR	SURVEY BAR	SURVEY BAR		SURVEY BAR	SURVEY BAR	SURVEY BAR
EXISTING	LEGEND - PLAN	NEW	EXISTING	LEGEND - PLAN	NEW	EXISTING
	LEGEND - PROFILE			LEGEND - PROFILE		

LOCATION APPROVED
 UNDERGROUND STRUCTURES
 SUPR. U/G STRUCTURES COMMITTEE DATE
 NOTE:
 LOCATION OF UNDERGROUND STRUCTURES AS SHOWN ARE BASED ON THE BEST INFORMATION AVAILABLE. BUT NO GUARANTEE IS GIVEN THAT ALL EXISTING UTILITIES ARE SHOWN OR THAT THE GIVEN LOCATIONS ARE EXACT. CONFIRMATION OF EXISTENCE AND EXACT LOCATION OF ALL SERVICES MUST BE OBTAINED FROM THE INDIVIDUAL UTILITIES BEFORE PROCEEDING WITH CONSTRUCTION.

BM 16-003	S.W. Cor. Inkster Blvd. & Ramsey St., brass plug in	14/06/25	WJd
ELEV 235.794m	7.6 m Conc. pile, 9.3 m N. of S.L. Inkster Blvd., 20	YYMMDD	BY
	m W. of E.L. of Ramsey St.		
0	ISSUED FOR TENDER		
NO.	REVISIONS		

AECOM

DESIGNED BY: FMI
 CHECKED BY: [Signature]
 DRAWN BY: KMB
 APPROVED BY: [Signature]
 HOR. SCALE: 1:500
 VERT. SCALE: 1:50
 RELEASED FOR CONSTRUCTION: [Signature]
 DATE: June 25/14

PROFESSIONAL'S SEAL
 PROVINCE OF MANITOBA
 REGISTERED PROFESSIONAL ENGINEER
 A. NAGY
 June 26, 2014
 CONSULTANT DRAWING NO.
 60223051_01-C-1002_RX.dwg

THE CITY OF WINNIPEG
 WATER AND WASTE DEPARTMENT

NORTH-WEST INTERCEPTOR SEWER

INKSTER BOULEVARD
 91m E OF BROOKSIDE BOULEVARD
 TO 31m W OF INKSBROOK DRIVE

SHEET 2 OF 8
 CITY DRAWING NUMBER
10734

BID OPPORTUNITY NO. 481-2014