


D SIZE 22" x 34" (559mm x 864mm)

PLOT: 0252014.3:44:58 PM


AECOM REVIEW DRFT CHK

EXISTING FEATURES

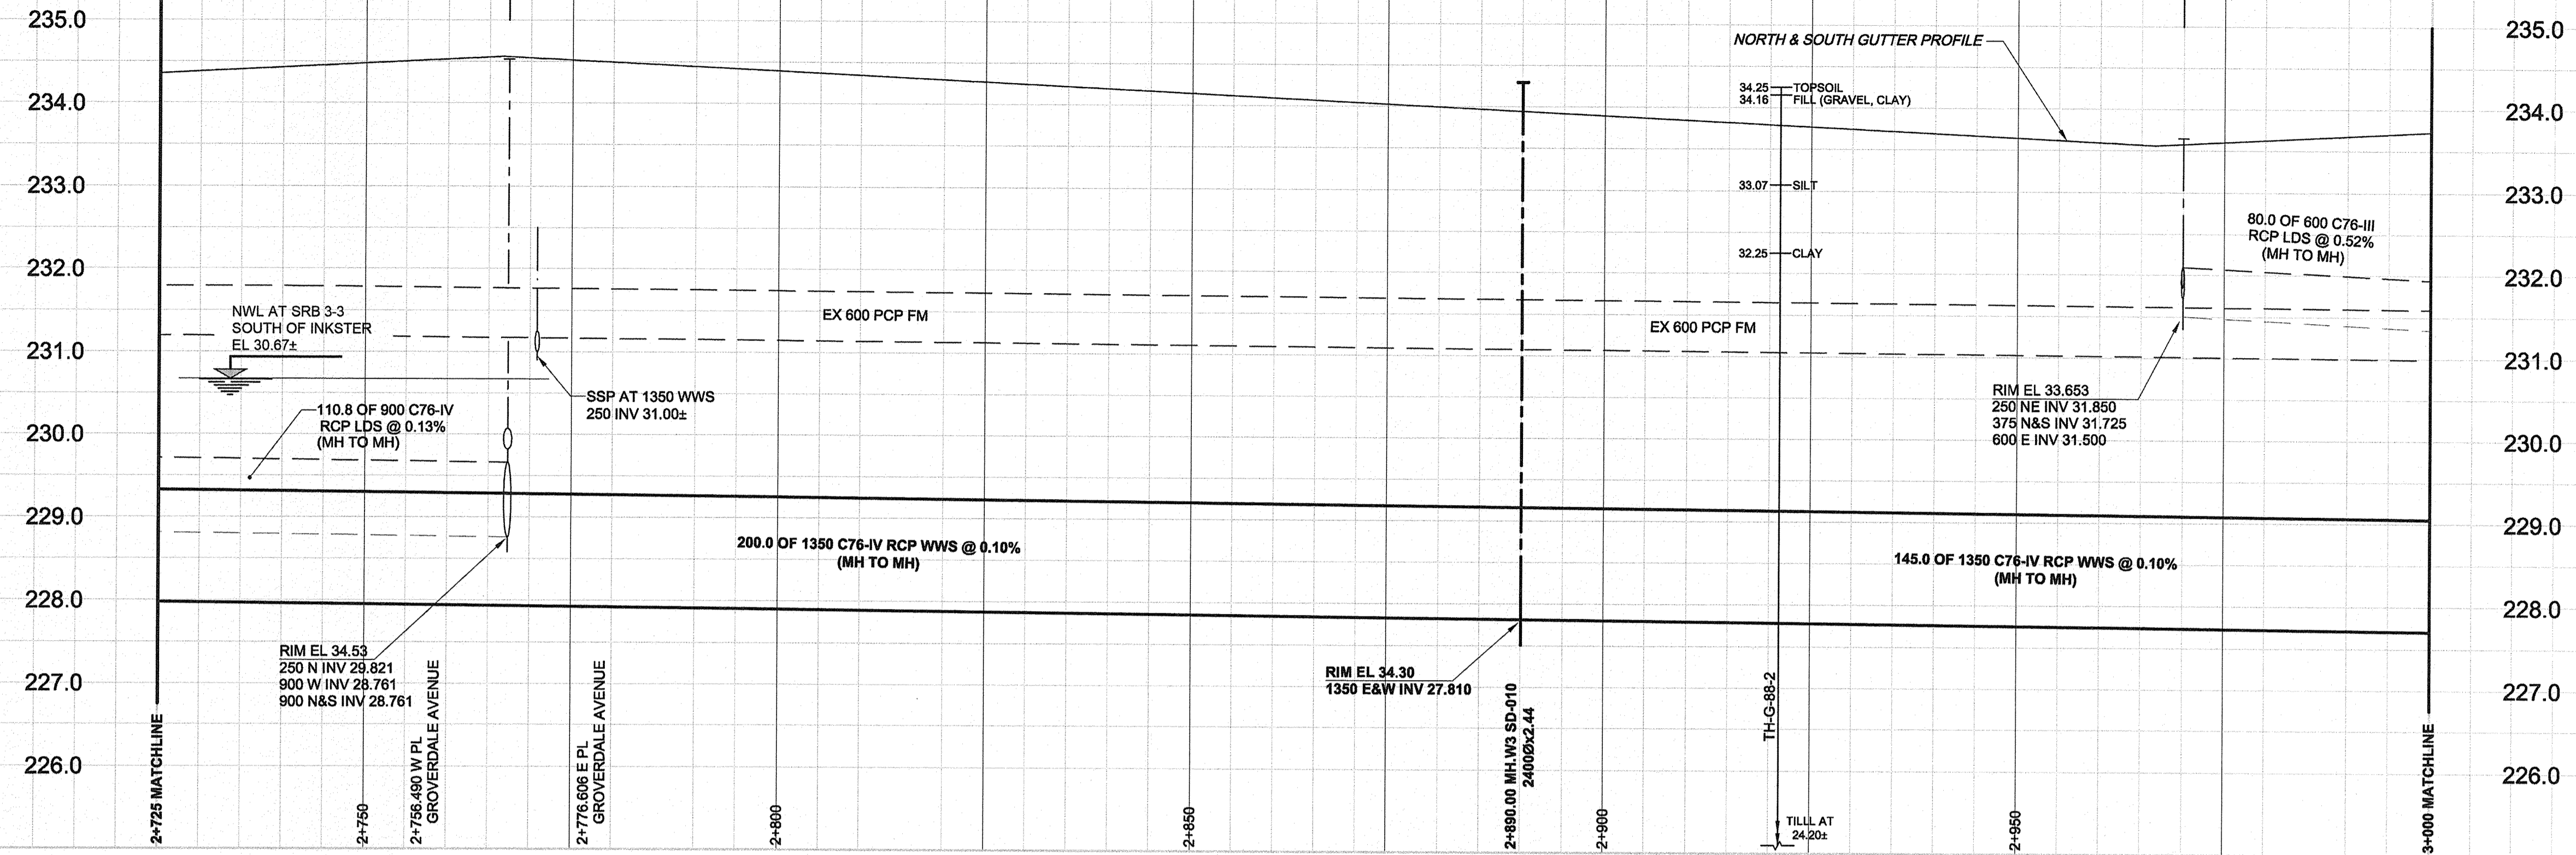


CHAINAGE ALONG S MEDIAN

INKSTER BOULEVARD

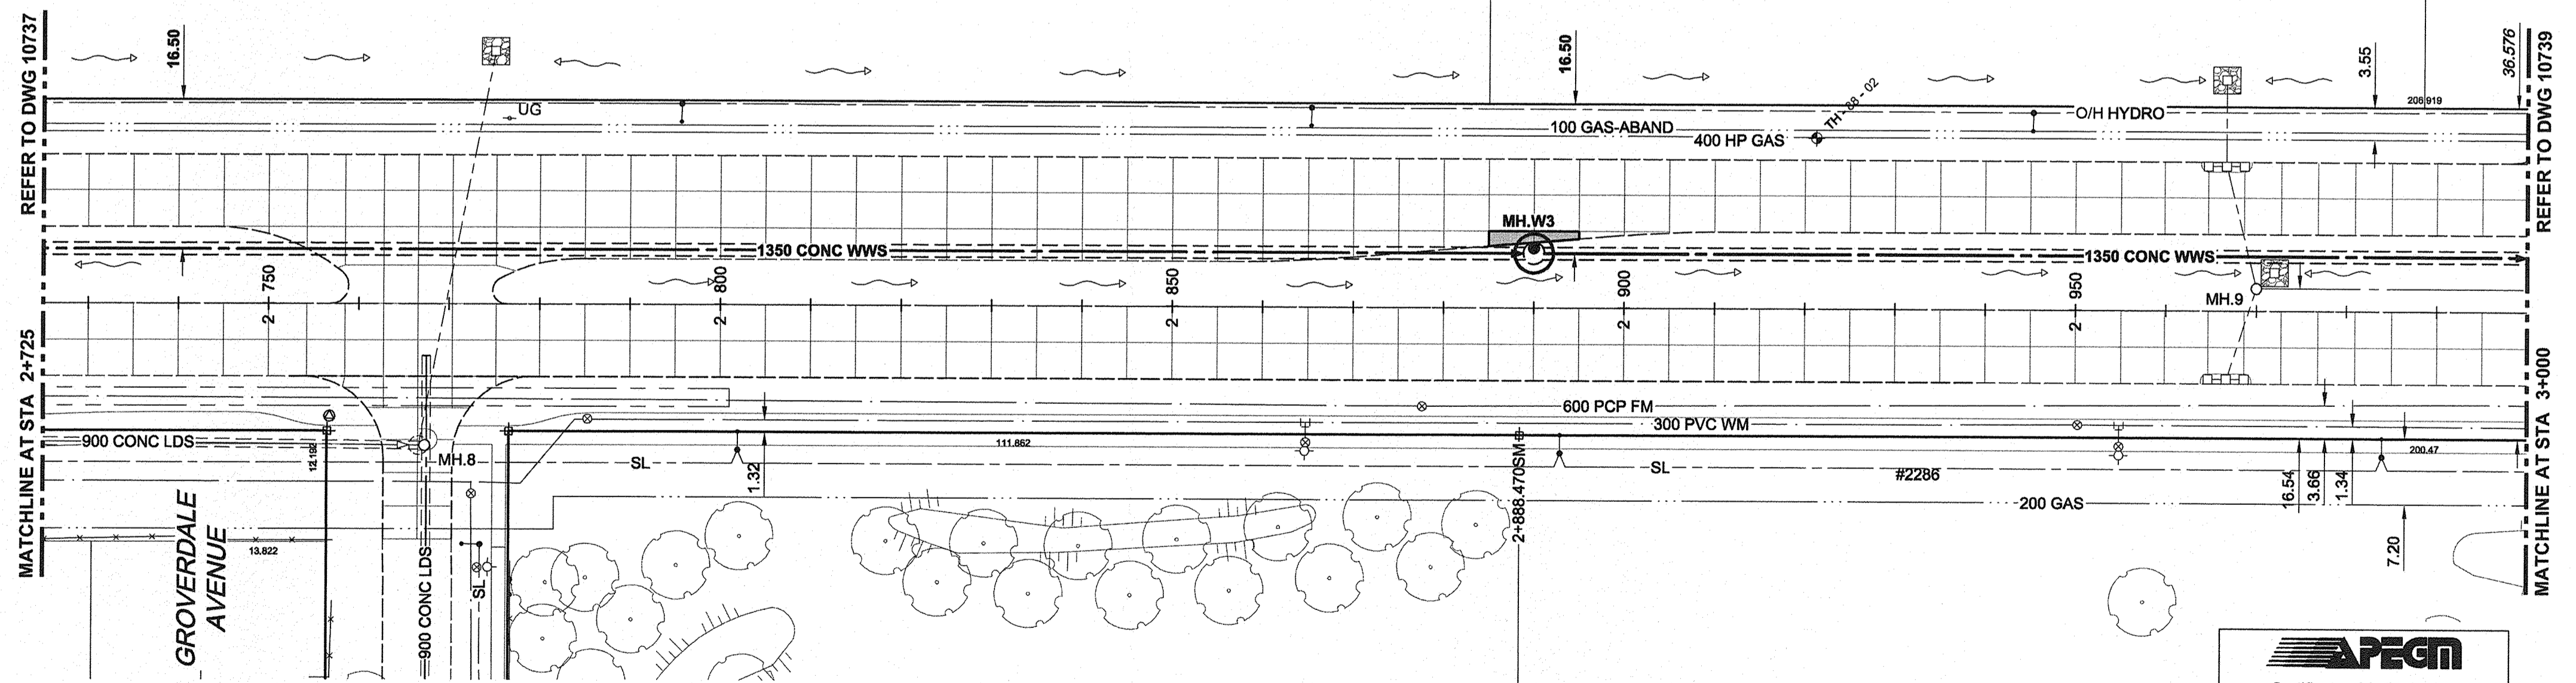

**WARNING**  
 IF POWER EQUIPMENT OR EXPLOSIVES ARE TO BE USED FOR EXCAVATION ON THIS PROJECT, THE CONTRACTOR MUST:  
 1) NOTIFY THE GAS COMPANY OF THE PROPOSED LOCATION OF EXCAVATION  
 2) TAKE PRECAUTION TO AVOID DAMAGE TO GAS COMPANY INSTALLATIONS.  
 SEE PROVINCIAL REGULATION 140/82 FOR DETAILS

**METRIC**  
 WHOLE NUMBERS INDICATE MILLIMETRES  
 DECIMALIZED NUMBERS INDICATE METRES

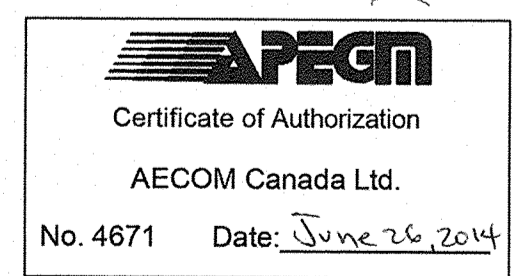

BID OPPORTUNITY NO. 481-2014

150 WM	WATERMAIN	150 WM	CURB STOP	150 WM	WATERMAIN	150 WM
○	HYDRANT	○	REDUCER	○	HYDRANT	○
⊙	VALVE	⊙	COUPLING	⊙	VALVE	⊙
300 LDS	LAND DRAINAGE SEWER	300 LDS	ANODE	300 LDS	LAND DRAINAGE SEWER	300 LDS
○	WASTE WATER SEWER	250 WWS	HYDRO	250 WWS	WASTE WATER SEWER	250 WWS
○	MANHOLE	○	MTS	○	PAVEMENT CROWN	○
□	CATCH BASIN	□	GAS	□	N/W PROPERTY LINE	□
△	CURB INLET	△	TESTHOLE	△	S/E PROPERTY LINE	△
▭	CULVERT	▭	LAMP STANDARD	▭	N/W GUTTER	▭
+	PIPE ABANDONMENTS	+	TREE	+	S/E GUTTER	+
+	SURVEY BAR	+		+		+
○	EXISTING	○	LEGEND - PLAN	○	EXISTING	○
○	NEW	○	LEGEND - PROFILE	○	NEW	○


**LOCATION APPROVED**  
 UNDERGROUND STRUCTURES

SUPR. U/G STRUCTURES COMMITTEE DATE

**NOTE:**  
 LOCATION OF UNDERGROUND STRUCTURES AS SHOWN ARE BASED ON THE BEST INFORMATION AVAILABLE. BUT NO GUARANTEE IS GIVEN THAT ALL EXISTING UTILITIES ARE SHOWN OR THAT THE GIVEN LOCATIONS ARE EXACT. CONFIRMATION OF EXISTENCE AND EXACT LOCATION OF ALL SERVICES MUST BE OBTAINED FROM THE INDIVIDUAL UTILITIES BEFORE PROCEEDING WITH CONSTRUCTION.

BM 16-023	S.W. Cor. Inkster Blvd. & Groverdale Ave.; Tilt. on top of 0.05 m sq. x 2.4 m iron tube 1.7 m N. of S.L. Inkster Blvd. & 5.8 m W. of W. curb line of Groverdale Ave.	ELEV 233.915 m
NO.	REVISIONS	DATE
0	ISSUED FOR TENDER	14/06/25 WJd
		YY/MM/DD BY

<b>AECOM</b>		DESIGNED BY	FMI	CHECKED BY	[Signature]
		DRAWN BY	KMB	APPROVED BY	[Signature]
		HOR. SCALE	1:500	RELEASED FOR CONSTRUCTION	[Signature]
		VERT. SCALE	1:50	DATE	June 26, 2014

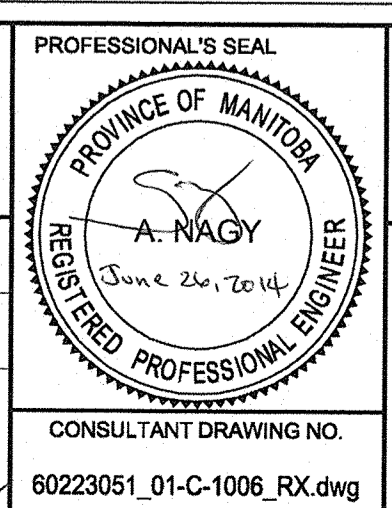

**THE CITY OF WINNIPEG**  
 WATER AND WASTE DEPARTMENT

**NORTH-WEST INTERCEPTOR SEWER**

**INKSTER BOULEVARD**  
 201m E OF CLEVELAND STREET  
 TO 195m W OF KING EDWARD STREET

SHEET 6 OF 8  
 CITY DRAWING NUMBER 10738  
 REV 0