


**25 POSEIDON BAY - THIRD LEVEL POWER AND COMMUNICATIONS**  
SCALE: 1/16"=1'-0"

KEY NOTES:	
1	PROVIDE 2-CAT 6 CABLES TO LARGE DISPLAY UNIT. CONFIRM LOCATION OF CONNECTION ON SITE.
2	CABLING IN THIS AREA TO RUN BACK TO SDR-3
3	APPROX. LOCATION OF CONDUIT RUN VIA CATWALK.
4	PROVIDE A DEDICATED 120V, 15A DUPLEX RECEPTACLE AND #6 INSULATED GROUND FOR NEW DATA CABINET. RUN TO NEAREST PANEL WITH CAPACITY.
5	PROVIDE AN 18" x 18" JUNCTION BOX, LOCATED TO PROVIDE A FUTURE CONDUIT RUN TO THE SOUTH SIDE PRESS BOX. INSTALL JUNCTION BOX IN AN EASILY ACCESSIBLE LOCATION.
6	RELOCATE THE EXISTING OFFICE VOICE LINE TO THIS LOCATION IN A COMBINATION OUTLET. RE-CABLE THE EXISTING OUTLET AND PROVIDE A NEW DATA OUTLET.

DRAWING NOTES:	
1.	DATA OUTLETS DESIGNATED AS FOLLOWS: N: NEW OUTLET, H: NEW OUTLET AT HIGH LEVEL. UNMARKED OUTLETS ARE EXISTING TO BE RE-CABLED WITH NEW CAT 6 CABLE.
2.	COORDINATE ALL CORING, DRILLING AND ANY WORK IN ASBESTOS IDENTIFIED AREAS. ENSURE CONTRACT ADMINISTRATOR DEEMS AREA CLEAR TO WORK BEFORE PROCEEDING.
3.	CONTRACTOR TO PERFORM SCANNING PRIOR TO CORING.
4.	RECEPTACLES SUPPLYING POWER TO DATA RACKS AND CABINETS ARE TO HAVE INTEGRAL TVSS PROTECTION. HUBBELL HBL52600WSA.
5.	ENSURE FALL PROTECTION IS USED IN ALL AREAS AS REQUIRED.

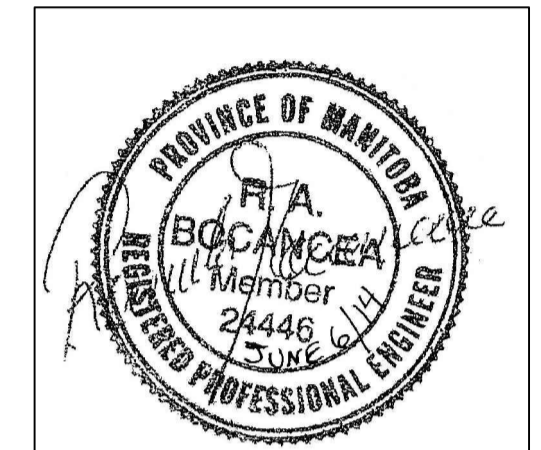

No.	REVISION/DESCRIPTION	BY	DATE
4	ISSUED FOR TENDER AND CONSTRUCTION	KO	04.06.14
3	ISSUED FOR FINAL REVIEW	KO	17.04.14
2	ISSUED FOR REVIEW	KO	20.02.14
1	ISSUED FOR REVIEW	KO	21.11.13

No.	REVISION/DESCRIPTION	BY	DATE
SEAL			

DRAWN	CHECKED	DESIGNED	APPROVED
KOLO	DH	KO	KO
DATE: 2013.09.20	USER APPROVAL		

THE CITY OF WINNIPEG  
PLANNING, PROPERTY AND  
DEVELOPMENT DEPARTMENT  
MUNICIPAL ACCOMMODATIONS DIVISION  
3-65 GARRY STREET, R3C 4K4

PROJECT  
PAN AM POOL  
NETWORK INFRASTRUCTURE UPGRADE  
499-2014  
25 POSEIDON BAY

SHEET TITLE  
THIRD FLOOR LEVEL  
POWER AND COMMUNICATIONS

SCALE	PROJECT No:	SHEET No:
AS SHOWN	2013 - 034	E4