
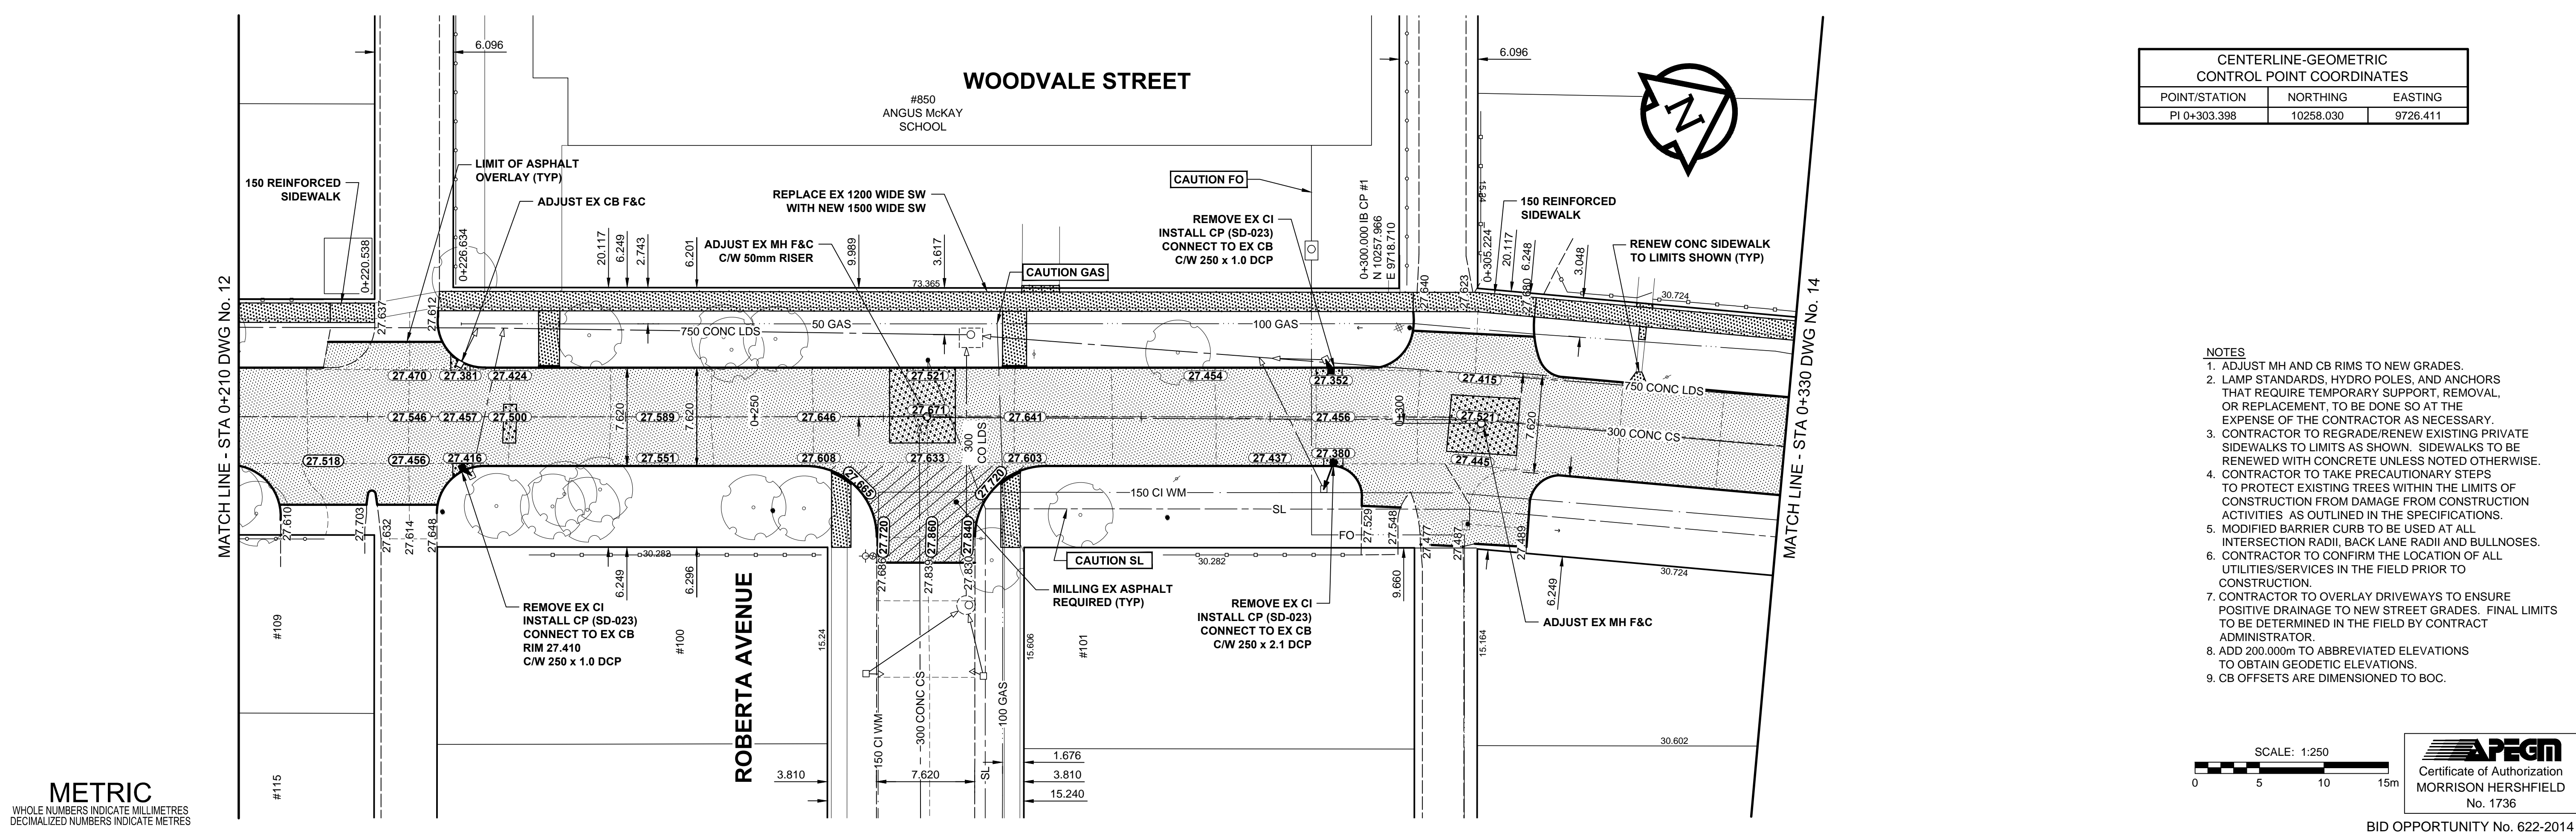


A1 SIZE 894mm x 841mm


FILE NAME: W140002-T-013_RX.dwg Saved By: diane

PLOT: 6/27/2014 10:41:07 AM

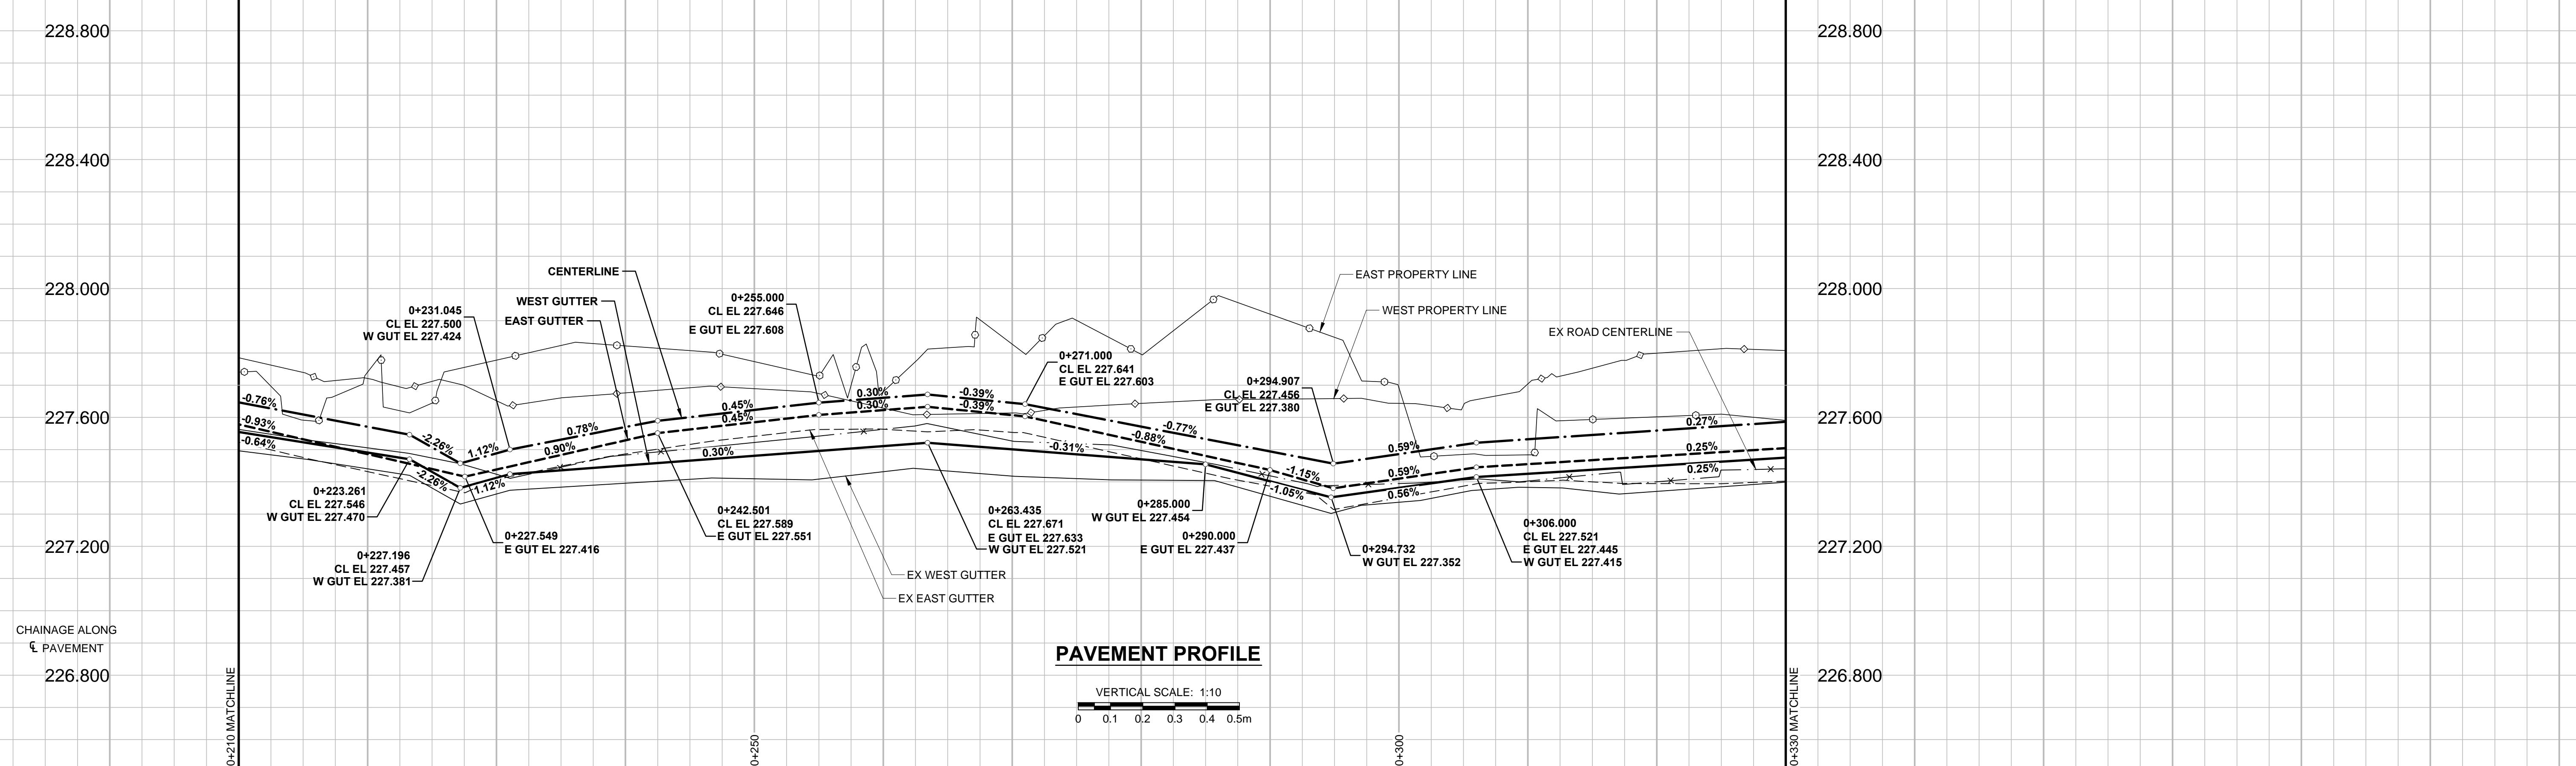

CENTERLINE-GEOMETRIC CONTROL POINT COORDINATES		
POINT/STATION	NORTHING	EASTING
PI 0+303.398	10258.030	9726.411

- NOTES**
- ADJUST MH AND CB RIMS TO NEW GRADES.
 - LAMP STANDARDS, HYDRO POLES, AND ANCHORS THAT REQUIRE TEMPORARY SUPPORT, REMOVAL, OR REPLACEMENT, TO BE DONE SO AT THE EXPENSE OF THE CONTRACTOR AS NECESSARY.
 - CONTRACTOR TO REGRADE/RENEW EXISTING PRIVATE SIDEWALKS TO LIMITS AS SHOWN. SIDEWALKS TO BE RENEWED WITH CONCRETE UNLESS NOTED OTHERWISE.
 - CONTRACTOR TO TAKE PRECAUTIONARY STEPS TO PROTECT EXISTING TREES WITHIN THE LIMITS OF CONSTRUCTION FROM DAMAGE FROM CONSTRUCTION ACTIVITIES AS OUTLINED IN THE SPECIFICATIONS.
 - MODIFIED BARRIER CURB TO BE USED AT ALL INTERSECTION RADII, BACK LANE RADII AND BULLNOSES.
 - CONTRACTOR TO CONFIRM THE LOCATION OF ALL UTILITIES/SERVICES IN THE FIELD PRIOR TO CONSTRUCTION.
 - CONTRACTOR TO OVERLAY DRIVEWAYS TO ENSURE POSITIVE DRAINAGE TO NEW STREET GRADES. FINAL LIMITS TO BE DETERMINED IN THE FIELD BY CONTRACT ADMINISTRATOR.
 - ADD 200.000m TO ABBREVIATED ELEVATIONS TO OBTAIN GEODETIC ELEVATIONS.
 - CB OFFSETS ARE DIMENSIONED TO BOC.

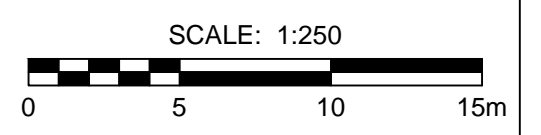

BID OPPORTUNITY No. 622-2014

METRIC
WHOLE NUMBERS INDICATE MILLIMETRES
DECIMALIZED NUMBERS INDICATE METRES

<table border="1"> <tr> <td>---</td><td>GAS</td><td>○</td><td>MANHOLE</td><td>●</td></tr> <tr> <td>---</td><td>MTS</td><td>□</td><td>CATCH BASIN / CATCH PIT</td><td>▲</td></tr> <tr> <td>---</td><td>HYDRO</td><td>△</td><td>CURB INLET WITH BOX</td><td>■</td></tr> <tr> <td>---</td><td>CATV / FIBRE OPTIC</td><td>⊙</td><td>TREE</td><td>○</td></tr> <tr> <td>---</td><td>TRAFFIC SIGNALS / PIT</td><td>⊕</td><td>TEST HOLE</td><td>⊙</td></tr> <tr> <td>---</td><td>LAND DRAINAGE SEWER</td><td>⊕</td><td>PROPERTY LINE</td><td>---</td></tr> <tr> <td>---</td><td>SANITARY/COMBINED SEWER</td><td>⊕</td><td>SURVEY BAR</td><td>---</td></tr> <tr> <td>---</td><td>SEWER SERV/DRAINAGE CONN</td><td>⊕</td><td>FENCE</td><td>---</td></tr> <tr> <td>---</td><td>WATERMAIN</td><td>---</td><td>BOC / EDGE OF PAVEMENT</td><td>---</td></tr> <tr> <td>---</td><td>SUBDRAIN</td><td>---</td><td>ELEVATION</td><td>(33.100)</td></tr> <tr> <td>---</td><td>DITCH</td><td>---</td><td>TRAFFIC SIGN</td><td>---</td></tr> </table>	---	GAS	○	MANHOLE	●	---	MTS	□	CATCH BASIN / CATCH PIT	▲	---	HYDRO	△	CURB INLET WITH BOX	■	---	CATV / FIBRE OPTIC	⊙	TREE	○	---	TRAFFIC SIGNALS / PIT	⊕	TEST HOLE	⊙	---	LAND DRAINAGE SEWER	⊕	PROPERTY LINE	---	---	SANITARY/COMBINED SEWER	⊕	SURVEY BAR	---	---	SEWER SERV/DRAINAGE CONN	⊕	FENCE	---	---	WATERMAIN	---	BOC / EDGE OF PAVEMENT	---	---	SUBDRAIN	---	ELEVATION	(33.100)	---	DITCH	---	TRAFFIC SIGN	---	<table border="1"> <tr> <td>---</td><td>CONCRETE PAVEMENT</td><td>---</td><td>LOCATION APPROVED</td><td>---</td></tr> <tr> <td>---</td><td>CONC SIDEWALK / MEDIAN</td><td>---</td><td>UNDERGROUND STRUCTURES</td><td>---</td></tr> <tr> <td>---</td><td>ASPHALT PAVEMENT</td><td>---</td><td>DATE</td><td>---</td></tr> <tr> <td>---</td><td>PAVING STONE</td><td>---</td><td>COMMITTEE</td><td>---</td></tr> <tr> <td>---</td><td>GRAVEL</td><td>---</td><td>NOTE:</td><td>---</td></tr> <tr> <td>---</td><td>RAMP CURB</td><td>---</td><td>LOCATION OF UNDERGROUND STRUCTURES</td><td>---</td></tr> <tr> <td>---</td><td>PLANING / REMOVAL</td><td>---</td><td>AS SHOWN ARE BASED ON THE BEST</td><td>---</td></tr> <tr> <td>---</td><td>---</td><td>---</td><td>INFORMATION AVAILABLE. BUT NO</td><td>---</td></tr> <tr> <td>---</td><td>---</td><td>---</td><td>GUARANTEE IS GIVEN THAT ALL EXISTING</td><td>---</td></tr> <tr> <td>---</td><td>---</td><td>---</td><td>UTILITIES ARE SHOWN OR THAT THE GIVEN</td><td>---</td></tr> <tr> <td>---</td><td>---</td><td>---</td><td>LOCATIONS ARE EXACT. CONFIRMATION OF</td><td>---</td></tr> <tr> <td>---</td><td>---</td><td>---</td><td>EXISTENCE AND EXACT LOCATION OF ALL</td><td>---</td></tr> <tr> <td>---</td><td>---</td><td>---</td><td>SERVICES MUST BE OBTAINED FROM THE</td><td>---</td></tr> <tr> <td>---</td><td>---</td><td>---</td><td>INDIVIDUAL UTILITIES BEFORE PROCEEDING</td><td>---</td></tr> <tr> <td>---</td><td>---</td><td>---</td><td>WITH CONSTRUCTION.</td><td>---</td></tr> </table>	---	CONCRETE PAVEMENT	---	LOCATION APPROVED	---	---	CONC SIDEWALK / MEDIAN	---	UNDERGROUND STRUCTURES	---	---	ASPHALT PAVEMENT	---	DATE	---	---	PAVING STONE	---	COMMITTEE	---	---	GRAVEL	---	NOTE:	---	---	RAMP CURB	---	LOCATION OF UNDERGROUND STRUCTURES	---	---	PLANING / REMOVAL	---	AS SHOWN ARE BASED ON THE BEST	---	---	---	---	INFORMATION AVAILABLE. BUT NO	---	---	---	---	GUARANTEE IS GIVEN THAT ALL EXISTING	---	---	---	---	UTILITIES ARE SHOWN OR THAT THE GIVEN	---	---	---	---	LOCATIONS ARE EXACT. CONFIRMATION OF	---	---	---	---	EXISTENCE AND EXACT LOCATION OF ALL	---	---	---	---	SERVICES MUST BE OBTAINED FROM THE	---	---	---	---	INDIVIDUAL UTILITIES BEFORE PROCEEDING	---	---	---	---	WITH CONSTRUCTION.	---	<table border="1"> <tr> <td>---</td><td>DESIGNED BY</td><td>---</td><td>CHECKED BY</td><td>---</td></tr> <tr> <td>---</td><td>RPB</td><td>---</td><td>WRJ</td><td>---</td></tr> <tr> <td>---</td><td>DRAWN BY</td><td>---</td><td>APPROVED BY</td><td>---</td></tr> <tr> <td>---</td><td>DID/DML</td><td>---</td><td>BWB</td><td>---</td></tr> <tr> <td>---</td><td>HOR. SCALE</td><td>---</td><td>RELEASED FOR CONSTRUCTION</td><td>---</td></tr> <tr> <td>---</td><td>1:250</td><td>---</td><td>DATE</td><td>---</td></tr> <tr> <td>---</td><td>VERT. SCALE</td><td>---</td><td>DATE</td><td>---</td></tr> <tr> <td>---</td><td>1:10</td><td>---</td><td>June 26/14</td><td>---</td></tr> <tr> <td>---</td><td>DATE</td><td>---</td><td>14/06/25</td><td>---</td></tr> </table>	---	DESIGNED BY	---	CHECKED BY	---	---	RPB	---	WRJ	---	---	DRAWN BY	---	APPROVED BY	---	---	DID/DML	---	BWB	---	---	HOR. SCALE	---	RELEASED FOR CONSTRUCTION	---	---	1:250	---	DATE	---	---	VERT. SCALE	---	DATE	---	---	1:10	---	June 26/14	---	---	DATE	---	14/06/25	---	<table border="1"> <tr> <td>---</td><td>PROFESSIONAL'S SEAL</td><td>---</td></tr> <tr> <td>---</td><td>PROVINCE OF MANITOBA</td><td>---</td></tr> <tr> <td>---</td><td>R.P. BRUCE</td><td>---</td></tr> <tr> <td>---</td><td>REGISTERED PROFESSIONAL ENGINEER</td><td>---</td></tr> <tr> <td>---</td><td>CONSULTANT DRAWING No.</td><td>---</td></tr> <tr> <td>---</td><td>W140002-T-013_RX.dwg</td><td>---</td></tr> </table>	---	PROFESSIONAL'S SEAL	---	---	PROVINCE OF MANITOBA	---	---	R.P. BRUCE	---	---	REGISTERED PROFESSIONAL ENGINEER	---	---	CONSULTANT DRAWING No.	---	---	W140002-T-013_RX.dwg	---	<table border="1"> <tr> <td>---</td><td>THE CITY OF WINNIPEG</td><td>---</td></tr> <tr> <td>---</td><td>PUBLIC WORKS DEPARTMENT</td><td>---</td></tr> <tr> <td>---</td><td>ENGINEERING DIVISION</td><td>---</td></tr> <tr> <td>---</td><td>2014 LOCAL STREETS PACKAGE</td><td>---</td></tr> <tr> <td>---</td><td>WOODVALE STREET</td><td>---</td></tr> <tr> <td>---</td><td>LINDEN AVENUE TO MOSSDALE AVENUE</td><td>---</td></tr> <tr> <td>---</td><td>ASPHALT REHABILITATION</td><td>---</td></tr> <tr> <td>---</td><td>HORIZONTAL AND VERTICAL ALIGNMENT</td><td>---</td></tr> <tr> <td>---</td><td>STA 0+210 TO STA 0+330</td><td>---</td></tr> </table>	---	THE CITY OF WINNIPEG	---	---	PUBLIC WORKS DEPARTMENT	---	---	ENGINEERING DIVISION	---	---	2014 LOCAL STREETS PACKAGE	---	---	WOODVALE STREET	---	---	LINDEN AVENUE TO MOSSDALE AVENUE	---	---	ASPHALT REHABILITATION	---	---	HORIZONTAL AND VERTICAL ALIGNMENT	---	---	STA 0+210 TO STA 0+330	---	<table border="1"> <tr> <td>---</td><td>CITY DRAWING NUMBER</td><td>---</td></tr> <tr> <td>---</td><td>N/A</td><td>---</td></tr> <tr> <td>---</td><td>SHEET</td><td>---</td></tr> <tr> <td>---</td><td>13 OF 20</td><td>---</td></tr> <tr> <td>---</td><td>DRAWING No.</td><td>---</td></tr> <tr> <td>---</td><td>REV</td><td>---</td></tr> <tr> <td>---</td><td>13</td><td>---</td></tr> <tr> <td>---</td><td>0</td><td>---</td></tr> </table>	---	CITY DRAWING NUMBER	---	---	N/A	---	---	SHEET	---	---	13 OF 20	---	---	DRAWING No.	---	---	REV	---	---	13	---	---	0	---
---	GAS	○	MANHOLE	●	
---	MTS	□	CATCH BASIN / CATCH PIT	▲	
---	HYDRO	△	CURB INLET WITH BOX	■	
---	CATV / FIBRE OPTIC	⊙	TREE	○	
---	TRAFFIC SIGNALS / PIT	⊕	TEST HOLE	⊙	
---	LAND DRAINAGE SEWER	⊕	PROPERTY LINE	---	
---	SANITARY/COMBINED SEWER	⊕	SURVEY BAR	---	
---	SEWER SERV/DRAINAGE CONN	⊕	FENCE	---	
---	WATERMAIN	---	BOC / EDGE OF PAVEMENT	---	
---	SUBDRAIN	---	ELEVATION	(33.100)	
---	DITCH	---	TRAFFIC SIGN	---	
---	CONCRETE PAVEMENT	---	LOCATION APPROVED	---	
---	CONC SIDEWALK / MEDIAN	---	UNDERGROUND STRUCTURES	---	
---	ASPHALT PAVEMENT	---	DATE	---	
---	PAVING STONE	---	COMMITTEE	---	
---	GRAVEL	---	NOTE:	---	
---	RAMP CURB	---	LOCATION OF UNDERGROUND STRUCTURES	---	
---	PLANING / REMOVAL	---	AS SHOWN ARE BASED ON THE BEST	---	
---	---	---	INFORMATION AVAILABLE. BUT NO	---	
---	---	---	GUARANTEE IS GIVEN THAT ALL EXISTING	---	
---	---	---	UTILITIES ARE SHOWN OR THAT THE GIVEN	---	
---	---	---	LOCATIONS ARE EXACT. CONFIRMATION OF	---	
---	---	---	EXISTENCE AND EXACT LOCATION OF ALL	---	
---	---	---	SERVICES MUST BE OBTAINED FROM THE	---	
---	---	---	INDIVIDUAL UTILITIES BEFORE PROCEEDING	---	
---	---	---	WITH CONSTRUCTION.	---	
---	DESIGNED BY	---	CHECKED BY	---	
---	RPB	---	WRJ	---	
---	DRAWN BY	---	APPROVED BY	---	
---	DID/DML	---	BWB	---	
---	HOR. SCALE	---	RELEASED FOR CONSTRUCTION	---	
---	1:250	---	DATE	---	
---	VERT. SCALE	---	DATE	---	
---	1:10	---	June 26/14	---	
---	DATE	---	14/06/25	---	
---	PROFESSIONAL'S SEAL	---	
---	PROVINCE OF MANITOBA	---	
---	R.P. BRUCE	---	
---	REGISTERED PROFESSIONAL ENGINEER	---	
---	CONSULTANT DRAWING No.	---	
---	W140002-T-013_RX.dwg	---	
---	THE CITY OF WINNIPEG	---	
---	PUBLIC WORKS DEPARTMENT	---	
---	ENGINEERING DIVISION	---	
---	2014 LOCAL STREETS PACKAGE	---	
---	WOODVALE STREET	---	
---	LINDEN AVENUE TO MOSSDALE AVENUE	---	
---	ASPHALT REHABILITATION	---	
---	HORIZONTAL AND VERTICAL ALIGNMENT	---	
---	STA 0+210 TO STA 0+330	---	
---	CITY DRAWING NUMBER	---	
---	N/A	---	
---	SHEET	---	
---	13 OF 20	---	
---	DRAWING No.	---	
---	REV	---	
---	13	---	
---	0	---	