
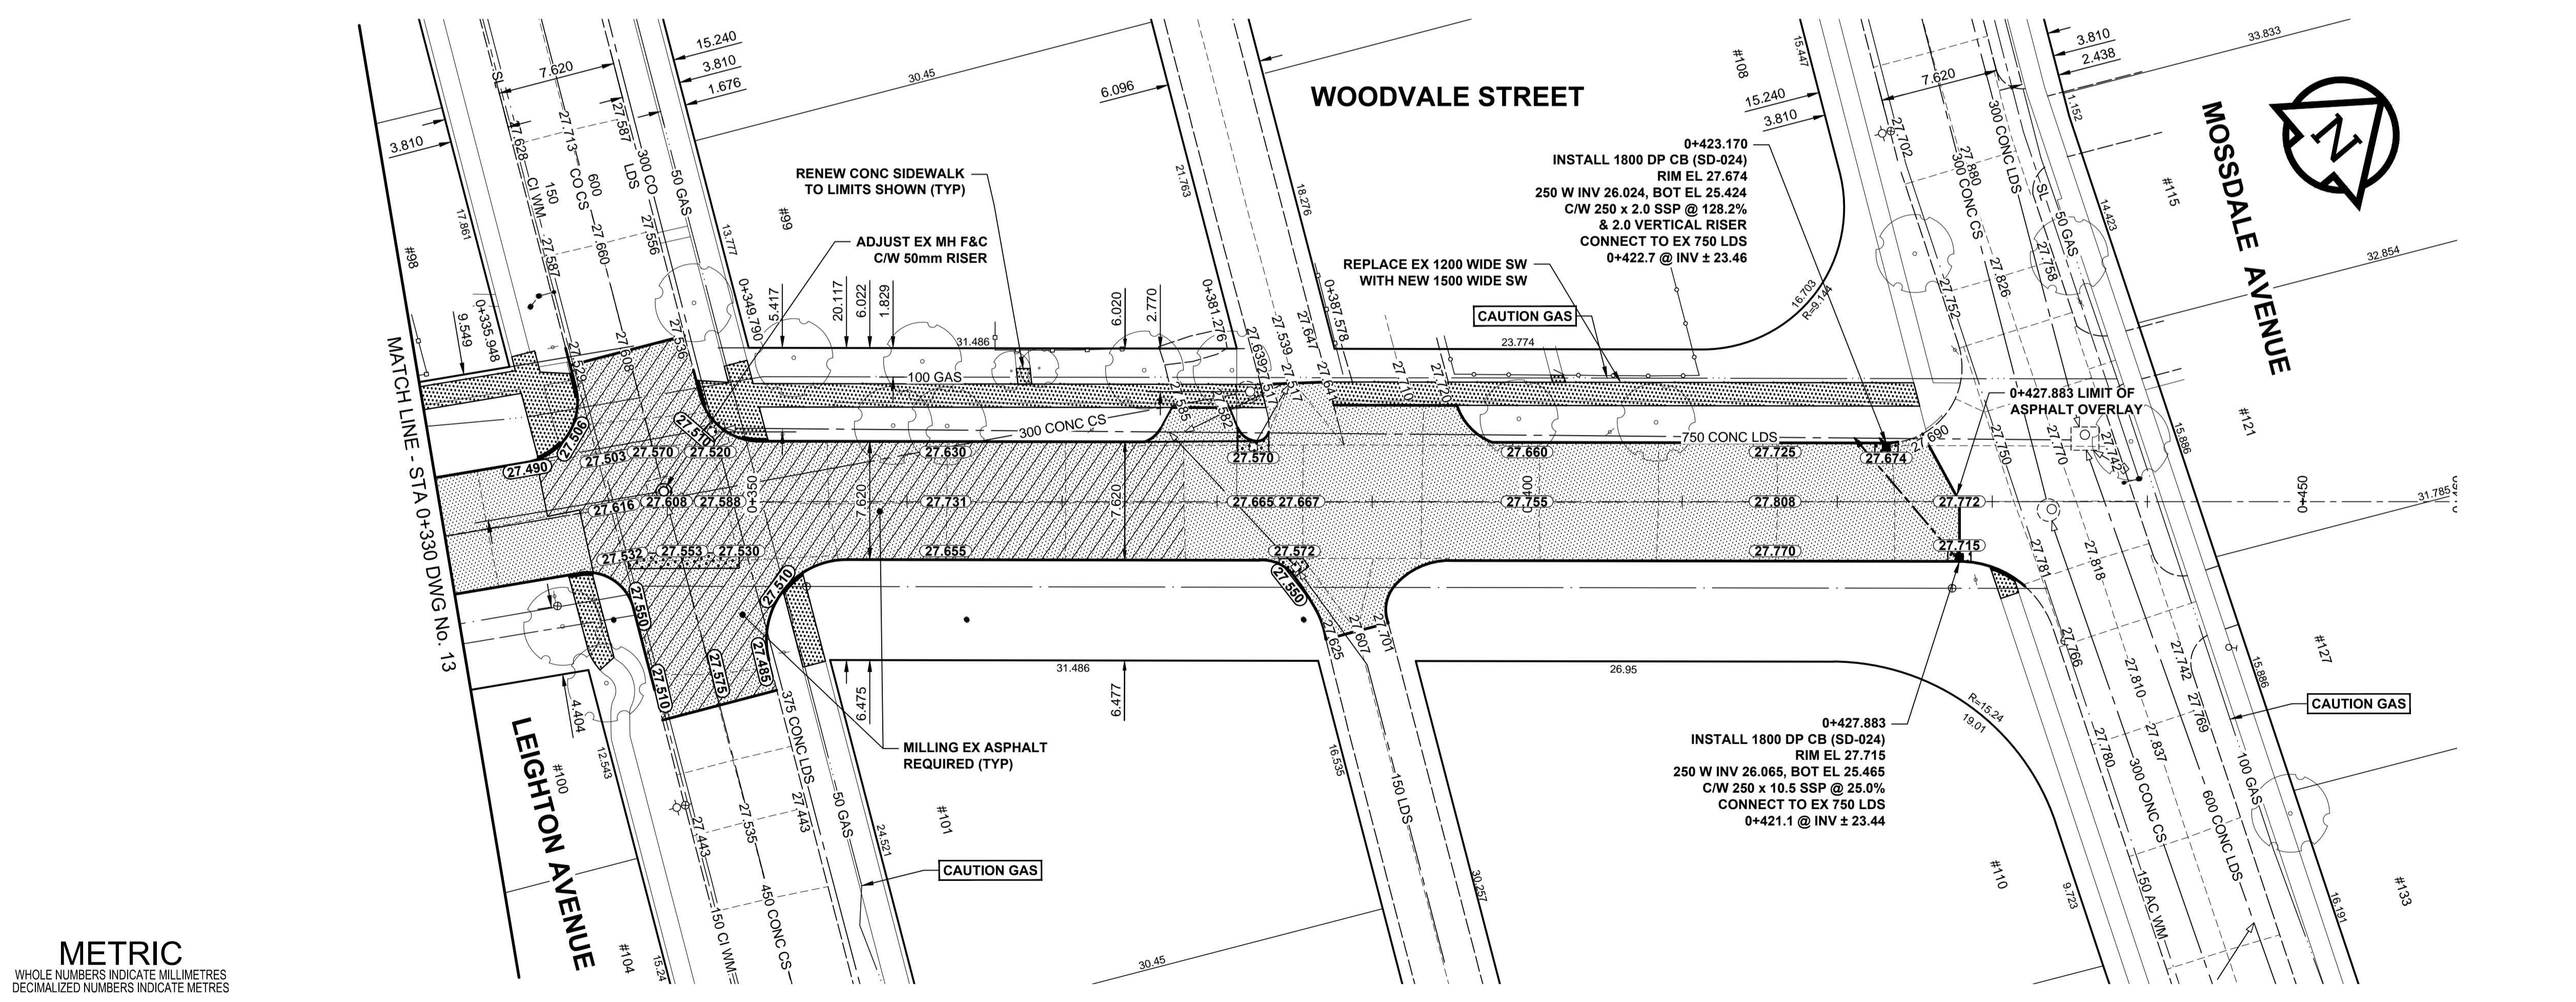


A1 SIZE 894mm x 841mm


PLOT: 6277/2014.10.41.34 AM

FILE NAME: W140002-T-014\_RX.dwg Saved By: dlane

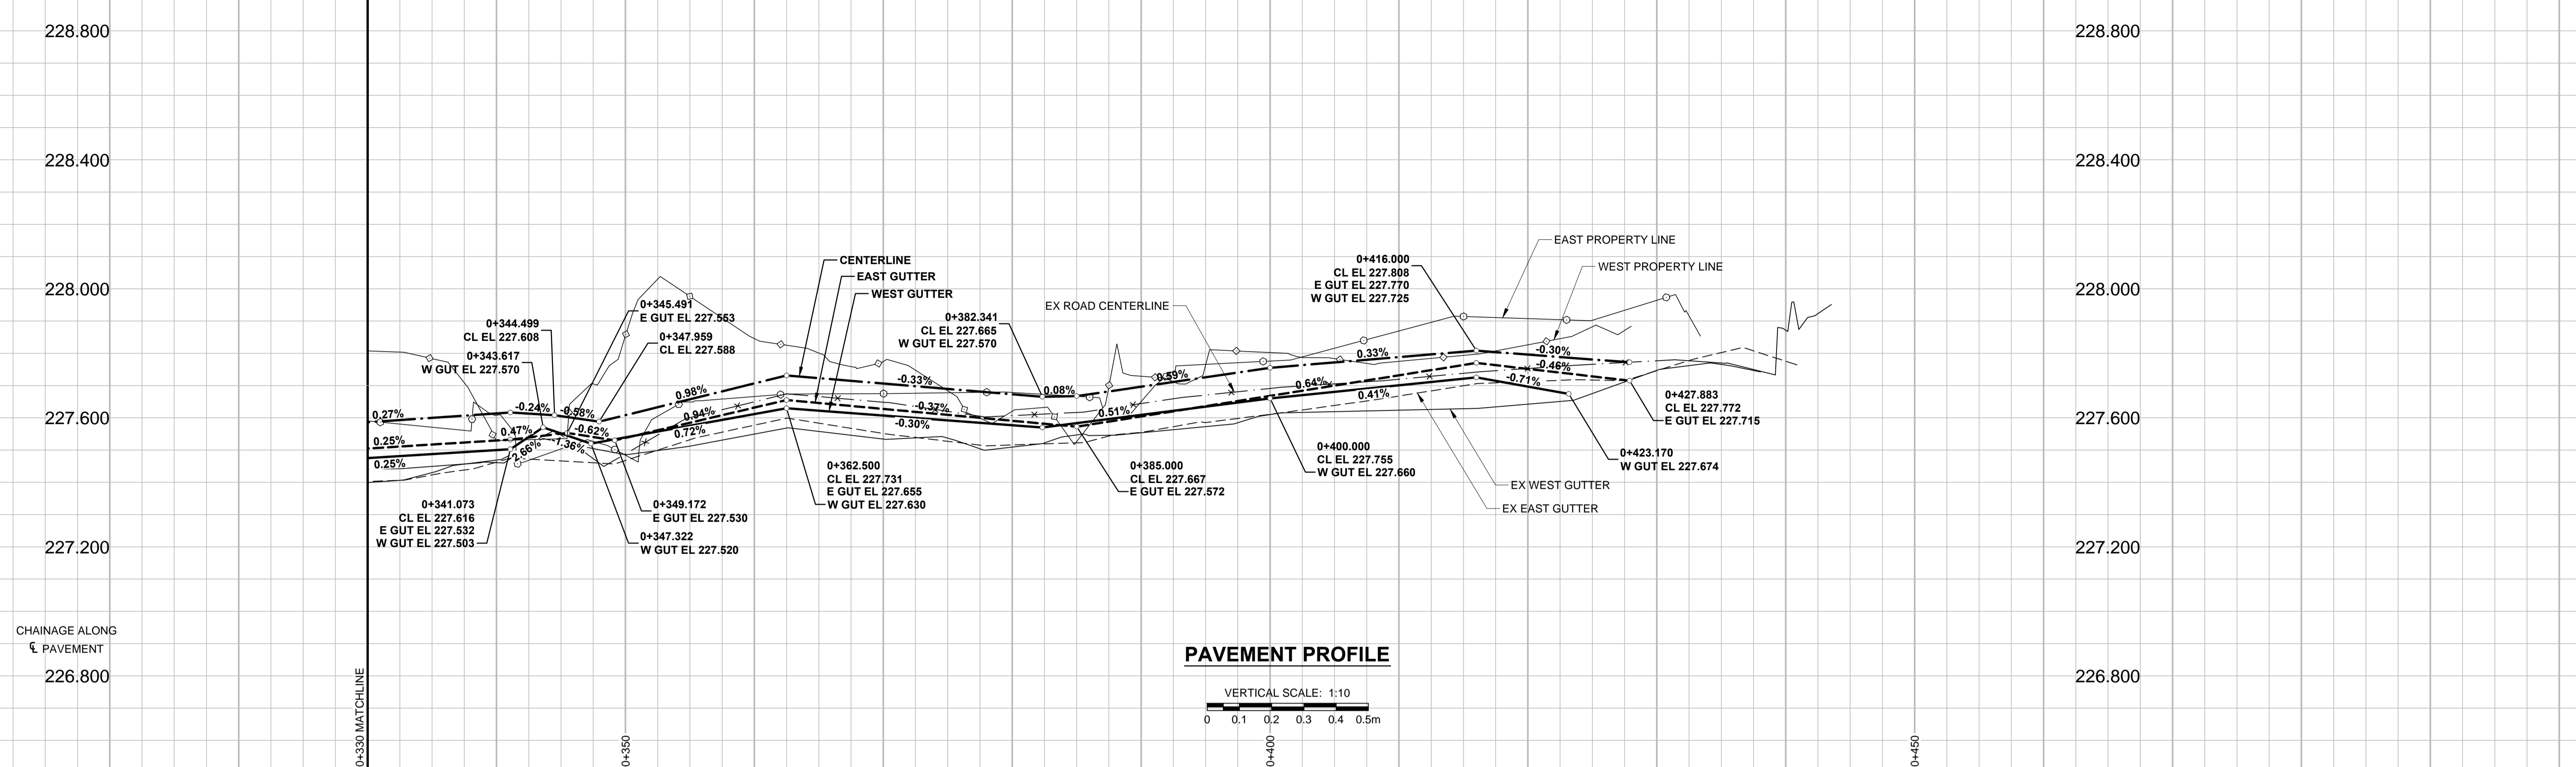

CENTERLINE-GEOMETRIC CONTROL POINT COORDINATES		
POINT/STATION	NORTHING	EASTING
PI 0+343.385	10292.416	9746.820
POT 0+450.000	10373.648	9815.872

- NOTES**
- ADJUST MH AND CB RIMS TO NEW GRADES.
  - LAMP STANDARDS, HYDRO POLES, AND ANCHORS THAT REQUIRE TEMPORARY SUPPORT, REMOVAL OR REPLACEMENT, TO BE DONE SO AT THE EXPENSE OF THE CONTRACTOR AS NECESSARY.
  - CONTRACTOR TO REGRADE/RENEW EXISTING PRIVATE SIDEWALKS TO LIMITS AS SHOWN. SIDEWALKS TO BE RENEWED WITH CONCRETE UNLESS NOTED OTHERWISE.
  - CONTRACTOR TO TAKE PRECAUTIONARY STEPS TO PROTECT EXISTING TREES WITHIN THE LIMITS OF CONSTRUCTION FROM DAMAGE FROM CONSTRUCTION ACTIVITIES AS OUTLINED IN THE SPECIFICATIONS.
  - MODIFIED BARRIER CURB TO BE USED AT ALL INTERSECTION RADII, BACK LANE RADII AND BULLNOSES.
  - CONTRACTOR TO CONFIRM THE LOCATION OF ALL UTILITIES/SERVICES IN THE FIELD PRIOR TO CONSTRUCTION.
  - CONTRACTOR TO OVERLAY DRIVEWAYS TO ENSURE POSITIVE DRAINAGE TO NEW STREET GRADES. FINAL LIMITS TO BE DETERMINED IN THE FIELD BY CONTRACT ADMINISTRATOR.
  - ADD 200.000m TO ABBREVIATED ELEVATIONS TO OBTAIN GEODETTIC ELEVATIONS.
  - CB OFFSETS ARE DIMENSIONED TO BOC.

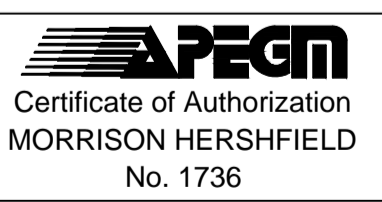

BID OPPORTUNITY No. 622-2014

EXISTING		NEW		EXISTING		NEW		EXISTING		NEW	
LEGEND - PLAN		LEGEND - PLAN		LEGEND - PLAN		LEGEND - PLAN		LEGEND - PLAN		LEGEND - PLAN	
	GAS		MANHOLE		CONCRETE PAVEMENT		LOCATION APPROVED		GAS		MANHOLE
	MTS		CATCH BASIN / CATCH PIT		CONC SIDEWALK / MEDIAN		SUPR. UG STRUCTURES		HYDRO		CATCH PIT
	CATV / FIBRE OPTIC		TREE		ASPHALT PAVEMENT		DATE		TRAFFIC SIGNALS / PIT		PROPERTY LINE
	LAND DRAINAGE SEWER		TEST HOLE		PAVING STONE		GRAVEL		SURVEY BAR		FENCE
	SANITARY/COMBINED SEWER		PROPERTY LINE		RAMP CURB		PLANING / REMOVAL		BOC / EDGE OF PAVEMENT		ELEVATION
	SEWER SERV/DRAINAGE CONN		SURVEY BAR		PLANING / REMOVAL		TRAFFIC SIGN		BOC / EDGE OF PAVEMENT		ELEVATION
	WATERMAIN		FENCE		PLANING / REMOVAL		TRAFFIC SIGN		BOC / EDGE OF PAVEMENT		ELEVATION
	SUBDRAIN		BOC / EDGE OF PAVEMENT		PLANING / REMOVAL		TRAFFIC SIGN		BOC / EDGE OF PAVEMENT		ELEVATION
	DITCH		BOC / EDGE OF PAVEMENT		PLANING / REMOVAL		TRAFFIC SIGN		BOC / EDGE OF PAVEMENT		ELEVATION


**LOCATION APPROVED**  
UNDERGROUND STRUCTURES

SUPR. UG STRUCTURES DATE COMMITTEE

**NOTE:**  
LOCATION OF UNDERGROUND STRUCTURES AS SHOWN ARE BASED ON THE BEST INFORMATION AVAILABLE. BUT NO GUARANTEE IS GIVEN THAT ALL EXISTING UTILITIES ARE SHOWN OR THAT THE GIVEN LOCATIONS ARE EXACT. CONFIRMATION OF EXISTENCE AND EXACT LOCATION OF ALL SERVICES MUST BE OBTAINED FROM THE INDIVIDUAL UTILITIES BEFORE PROCEEDING WITH CONSTRUCTION.

GBM 12-010	ELEV 230.101		
0	ISSUED FOR CONSTRUCTION	14/06/26	RPB
No.	REVISIONS	YYMMDD	BY

DESIGNED BY	RPB
CHECKED BY	WRJ
DRAWN BY	DID/DML
APPROVED BY	BWB
HOR. SCALE	1:250
VERT. SCALE	1:10
DATE	14/06/25

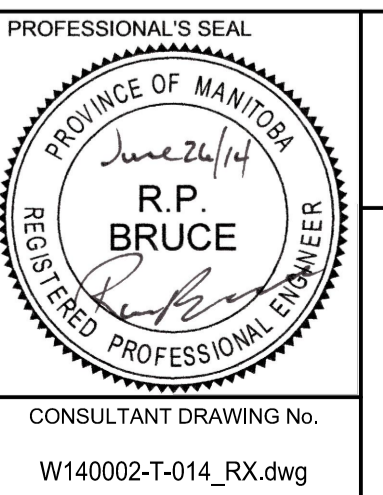

**THE CITY OF WINNIPEG**  
PUBLIC WORKS DEPARTMENT  
ENGINEERING DIVISION

**2014 LOCAL STREETS PACKAGE**  
**WOODVALE STREET**  
**LINDEN AVENUE TO MOSSDALE AVENUE**  
**ASPHALT REHABILITATION**  
**HORIZONTAL AND VERTICAL ALIGNMENT**  
**STA 0+330 TO STA 0+460**

CITY DRAWING NUMBER	N/A
SHEET	14 OF 20
DRAWING No.	14
REV	0