
# BEDSON STREET

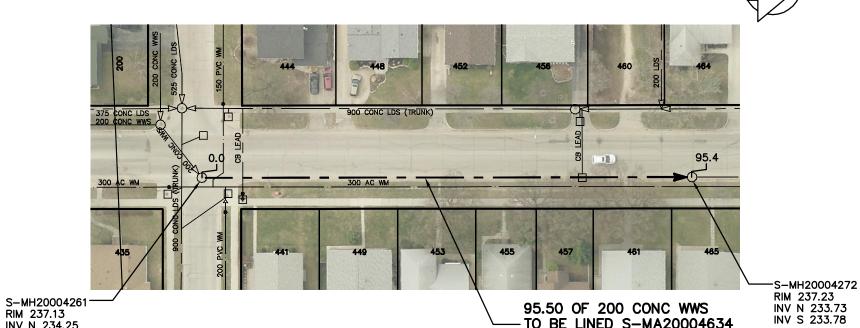

SEWER JUNCTION INFORMATION FROM SEWER VIDEO INSPECTION								
SEWER ID S-MA20004634								
DISTANCE FROM MH ID S-MH20004261								
DISTANCE	DIAMETER	CLOCK						
15.2	150	2						
17.5	200	12						
30.6	150	1						
33.1	100	11						
33.1	100	1						
43.6	150	2						
48.7	200	12						
57.6	200	2						
63.7	150	2						
67.8	150	12						
80.5	150	2						

### WARNING

INV N 234.25 INV W 234.25

IF POWER EQUIPMENT OR EXPLOSIVES ARE TO BE USED FOR EXCAVATION ON THIS PROJECT THE CONTRACTOR MUST:

1) NOTIFY THE GAS COMPANY OF THE PROPOSED LOCATION OF EXCAVATION.

2) TAKE PRECAUTION TO AVOID DAMAGE TO GAS COMPANY INSTALLATIONS.

SEE PROVINCIAL REGULATION 210/72 FOR DETAILS

### **METRIC**

WHOLE NUMBERS INDICATE MILLIMETRES DECIMALIZED NUMBERS INDICATE METRES



### LOCATION APPROVED UNDERGROUND STRUCTURES

SUPV. U/G STRUCTURES COMMITTEE

DATE

LOCATION OF UNDERGROUND STRUCTURES AS SHOWN ARE BASED ON THE BEST INFORMATION AVAILABLE BUT NO GUARANTEE IS GIVEN THAT ALL EXISTING UTILITIES ARE SHOWN OR THAT THE GIVEN LOCATIONS ARE EXACT. CONFIRMATION OF EXISTENCE AND EXACT LOCATION OF ALL SERVICES MUST BE OBTAINED FROM THE INDIVIDUAL UTILITIES BEFORE PROCEEDING WITH CONSTRUCTION.

						ENGINEER'S SEAL
TRUCTION COMPLETION DATE: YYYY MM DD	1					ORIG
						SIGNE S.F
			DESIGNED SC	CHECKED BY	SC	COURN 14-10
			DRAWN BY MA	APPROVED BY	KZ	14-1
			SCALE: HORIZONTAL 1: 750	RELEASED FOR CONSTRUCTION		CONSULTANT DRAWII
REVISIONS	DATE	BY	DATE 2014 10 08	DATE		
_				DESIGNED BY SC  DRAWN MA  SCALE: HORIZONTAL 1: 750 VERTICAL	DESIGNED BY SC CHECKED BY  DRAWN MA APPROVED BY  SCALE: HORIZONTAL 1:750 VERTICAL  CHECKED BY  APPROVED BY  RELEASED FOR CONSTRUCTION	DESIGNED BY SC CHECKED BY SC  DRAWN BY MA APPROVED BY KZ  SCALE: HORIZONTAL 1: 750 VERTICAL  DESIGNED SC CHECKED BY SC  APPROVED BY KZ  RELEASED FOR CONSTRUCTION

**ORIGINAL** SIGNED BY S.R.J. COURNOYER 14-10-07

TO BE LINED S-MA20004634

(PARTIALLY DETERIORATED)

JLTANT DRAWING NUMBER



## THE CITY OF WINNIPEG

WATER AND WASTE DEPARTMENT ENGINEERING DIVISION

2014 SEWER RENEWALS BY CIPP LINING - CONTRACT 12 **BEDSON STREET** MH @ ALLARD AVENUE TO

SHEET **4** OF **66** CITY DRAWING NUMBER

10815

1ST MH N OF ALLARD AVENUE