


CONISTON ST
CRAWFORD AVENUE

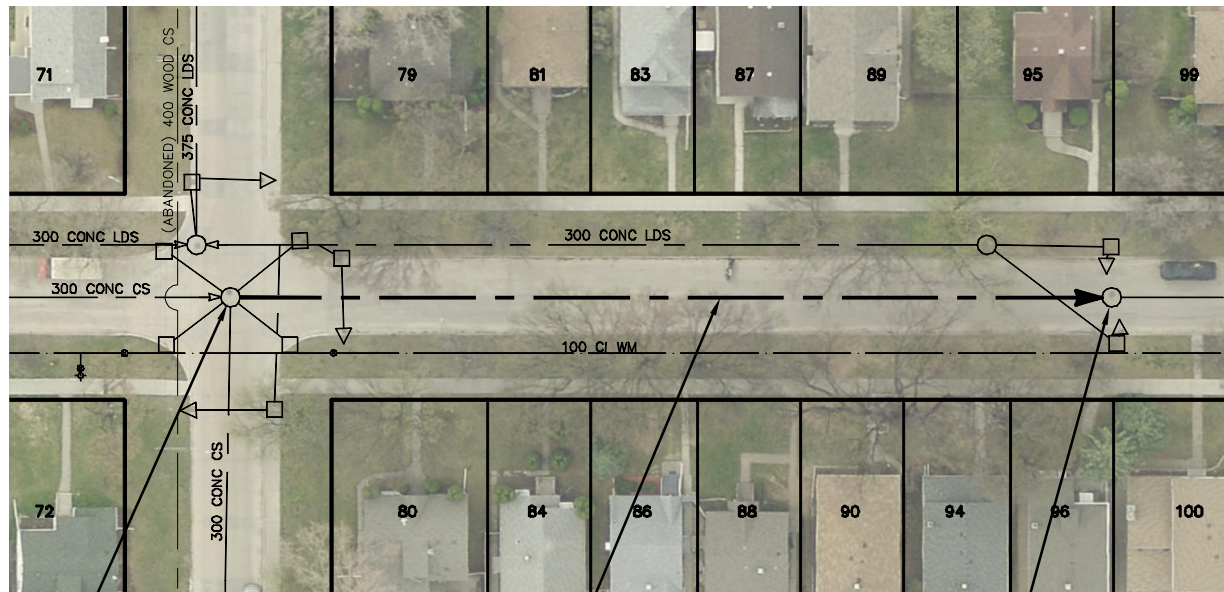

S-MH50003505
RIM 231.37
INV N 228.37
INV E 228.10
INV S 228.37

**85.9 OF 300 CONC CS
TO BE LINED S-MA50004039
(FULLY DETERIORATED)**

S-MH50003506
RIM 231.27
INV N 228.10
INV S 228.10

SEWER JUNCTION INFORMATION FROM SEWER VIDEO INSPECTION		
SEWER ID S-MA50004039		
DISTANCE FROM MH ID S-MH50003505		
DISTANCE	DIAMETER	CLOCK
2.6	150	10
3.5	150	2
21.4	150	2
21.7	150	11
35.5	150	10
38.9	150	2
49.6	150	10
63.2	150	3
65.6	150	10
73.4	150	3
82.5	150	11
84.0	150	2

WARNING

IF POWER EQUIPMENT OR EXPLOSIVES ARE TO BE USED FOR EXCAVATION ON THIS PROJECT THE CONTRACTOR MUST:

- 1) NOTIFY THE GAS COMPANY OF THE PROPOSED LOCATION OF EXCAVATION.
- 2) TAKE PRECAUTION TO AVOID DAMAGE TO GAS COMPANY INSTALLATIONS.

SEE PROVINCIAL REGULATION 210/72 FOR DETAILS

METRIC
WHOLE NUMBERS INDICATE MILLIMETRES
DECIMALIZED NUMBERS INDICATE METRES



<p>LOCATION APPROVED UNDERGROUND STRUCTURES</p> <p>SUPV. U/G STRUCTURES COMMITTEE _____ DATE _____</p> <p>NOTE: LOCATION OF UNDERGROUND STRUCTURES AS SHOWN ARE BASED ON THE BEST INFORMATION AVAILABLE BUT NO GUARANTEE IS GIVEN THAT ALL EXISTING UTILITIES ARE SHOWN OR THAT THE GIVEN LOCATIONS ARE EXACT. CONFIRMATION OF EXISTENCE AND EXACT LOCATION OF ALL SERVICES MUST BE OBTAINED FROM THE INDIVIDUAL UTILITIES BEFORE PROCEEDING WITH CONSTRUCTION.</p>	<p>B.M. ELEV.</p> <p>CONSTRUCTION COMPLETION DATE: YYYY MM DD</p> <table border="1" style="width: 100%; height: 40px;"> <tr><td> </td><td> </td><td> </td><td> </td></tr> </table>					<table border="1" style="width: 100%;"> <tr> <td>DESIGNED BY</td><td>SC</td> <td>CHECKED BY</td><td>SC</td> </tr> <tr> <td>DRAWN BY</td><td>MA</td> <td>APPROVED BY</td><td>KZ</td> </tr> <tr> <td>SCALE:</td><td rowspan="2">1:750</td> <td>RELEASED FOR CONSTRUCTION</td><td> </td> </tr> <tr> <td>HORIZONTAL</td><td> </td> </tr> <tr> <td>VERTICAL</td><td> </td> <td> </td><td> </td> </tr> <tr> <td>DATE</td><td>2014 10 08</td> <td>DATE</td><td> </td> </tr> </table> <p>PLOT DATE: 2014 10 08</p>	DESIGNED BY	SC	CHECKED BY	SC	DRAWN BY	MA	APPROVED BY	KZ	SCALE:	1:750	RELEASED FOR CONSTRUCTION		HORIZONTAL		VERTICAL				DATE	2014 10 08	DATE		<p>ENGINEER'S SEAL</p> <p style="text-align: center;">ORIGINAL SIGNED BY S.R.J. COURNOYER 14-10-07</p> <p>CONSULTANT DRAWING NUMBER: -</p>	<div style="text-align: center;"> <p>THE CITY OF WINNIPEG WATER AND WASTE DEPARTMENT ENGINEERING DIVISION</p> <p>2014 SEWER RENEWALS BY CIPP LINING - CONTRACT 12 CRAWFORD AVENUE MH AT CONISTON STREET TO 1ST MH N OF CONISTON STREET</p> </div> <table border="1" style="width: 100%; margin-top: 10px;"> <tr> <td style="text-align: right;">SHEET 15 OF 66</td> </tr> <tr> <td style="text-align: center;">CITY DRAWING NUMBER 10826</td> </tr> </table>	SHEET 15 OF 66	CITY DRAWING NUMBER 10826
DESIGNED BY	SC	CHECKED BY	SC																													
DRAWN BY	MA	APPROVED BY	KZ																													
SCALE:	1:750	RELEASED FOR CONSTRUCTION																														
HORIZONTAL																																
VERTICAL																																
DATE	2014 10 08	DATE																														
SHEET 15 OF 66																																
CITY DRAWING NUMBER 10826																																