

DARCY DRIVE

72.50 OF 200 CONC WWS
TO BE LINED S-MA60016815
(FULLY DETERIORATED)



S-MH60014466
RIM 231.45
INV S 227.84
INV N 227.84

S-MH60014471
RIM 231.80
INV S 228.07
INV N 228.07

99.40 OF 200 CONC WWS
TO BE LINED S-MA60016807
(FULLY DETERIORATED)

S-MH60014464
RIM 231.52
INV S 228.82
INV N 228.81

SEWER JUNCTION INFORMATION FROM
SEWER VIDEO INSPECTION
SEWER ID S-MA60016815

DISTANCE FROM MH ID S-MH60014471		
DISTANCE	DIAMETER	CLOCK
6.4	150	10
31.5	150	10
56.0	150	10

SEWER JUNCTION INFORMATION FROM
SEWER VIDEO INSPECTION
SEWER ID S-MA60016807

DISTANCE FROM MH ID S-MH60014464		
DISTANCE	DIAMETER	CLOCK
15.7	150	10
39.8	150	10
64.9	150	10
76.6	150	10
91.8	150	1


WARNING

IF POWER EQUIPMENT OR EXPLOSIVES
ARE TO BE USED FOR EXCAVATION ON
THIS PROJECT THE CONTRACTOR MUST:

- 1) NOTIFY THE GAS COMPANY OF THE PROPOSED LOCATION OF EXCAVATION.
- 2) TAKE PRECAUTION TO AVOID DAMAGE TO GAS COMPANY INSTALLATIONS.

SEE PROVINCIAL REGULATION 210/72 FOR DETAILS

METRIC
WHOLE NUMBERS INDICATE MILLIMETRES
DECIMALIZED NUMBERS INDICATE METRES

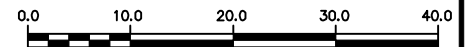

LOCATION APPROVED
UNDERGROUND STRUCTURES

SUPV. U/G STRUCTURES COMMITTEE DATE

NOTE:

LOCATION OF UNDERGROUND STRUCTURES AS SHOWN ARE BASED ON THE BEST INFORMATION AVAILABLE BUT NO GUARANTEE IS GIVEN THAT ALL EXISTING UTILITIES ARE SHOWN OR THAT THE GIVEN LOCATIONS ARE EXACT. CONFIRMATION OF EXISTENCE AND EXACT LOCATION OF ALL SERVICES MUST BE OBTAINED FROM THE INDIVIDUAL UTILITIES BEFORE PROCEEDING WITH CONSTRUCTION.

B.M. ELEV.			
CONSTRUCTION COMPLETION DATE: YYYY MM DD			
NO.	REVISIONS	DATE	BY

DESIGNED BY	SC	CHECKED BY	SC
DRAWN BY	MA	APPROVED BY	KZ
SCALE:	1:750	RELEASED FOR CONSTRUCTION	
HORIZONTAL			
VERTICAL			
DATE	2014 10 08	DATE	
PLOT DATE:	2014 10 08		

ENGINEER'S SEAL

ORIGINAL
SIGNED BY
S.R.J.
COURNOYER
14-10-07

CONSULTANT DRAWING NUMBER

BID OPPORTUNITY: 946-2014
CONTRACT NUMBER: 12



THE CITY OF WINNIPEG
WATER AND WASTE DEPARTMENT
ENGINEERING DIVISION

2014 SEWER RENEWALS
BY CIPP LINING - CONTRACT 12
DARCY DRIVE

1ST MH N OF AGASSIZ ROAD TO
2ND MH S OF GLENGARRY DRIVE

SHEET 18 OF 66

CITY DRAWING NUMBER

10829

FILE PATH: R:\DRAWINGS\SEWER\2014 RENEWALS\CIPP'S\CONTRACT 12\Drawings\
FILE NAME: 10829.dwg