



GENTHON STREET

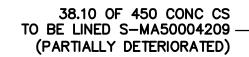

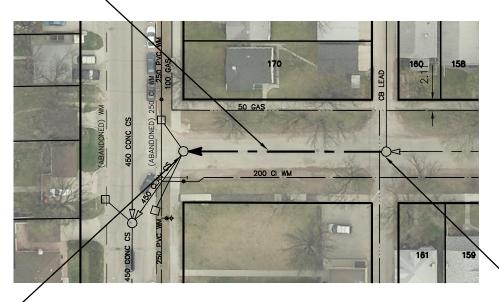

SEWER JUNCTION INFORMATION FROM
SEWER VIDEO INSPECTION
SEWER ID S-MA50004209
ISTANCE FROM MH ID S-MH50003665

S-MH50003666 -RIM 230.67 INV W 226.25

DUBUC ST

S-MH50003665 RIM 231.24 INV N 226.25

WARNING

IF POWER EQUIPMENT OR EXPLOSIVES ARE TO BE USED FOR EXCAVATION ON THIS PROJECT THE CONTRACTOR MUST:

1) NOTIFY THE GAS COMPANY OF THE PROPOSED LOCATION OF EXCAVATION.

2) TAKE PRECAUTION TO AVOID DAMAGE TO GAS COMPANY INSTALLATIONS.

SEE PROVINCIAL REGULATION 210/72 FOR DETAILS

METRIC

WHOLE NUMBERS INDICATE MILLIMETRES
DECIMALIZED NUMBERS INDICATE METRES



LOCATION APPROVED UNDERGROUND STRUCTURES

SUPV. U/G STRUCTURES COMMITTEE

COMMINIT

LOCATION OF UNDERGROUND STRUCTURES AS SHOWN ARE BASED ON THE BEST INFORMATION AVAILABLE BUT NO GUARANTEE IS GIVEN THAT ALL EXISTING UTILITIES ARE SHOWN OR THAT THE GYEN LOCATIONS ARE EXACT. CONFIRMATION OF EXISTENCE AND EXACT. LOCATION OF ALL SERVICES MUST BE OBTAINED FROM THE INDIVIDUAL UTILITIES BEFORE PROCEEDING WITH CONSTRUCTION.

V.					ENGINEER'S SEAL
ISTRUCTION COMPLETION DATE: YYYY MM DD					ORIG
					SIGNE
			DESIGNED	CHECKED	— S.F
			BY SC	BY SC	COURN 14-1
			DRAWN BY MA	APPROVED KZ	14-10
			SCALE: RELEASED FOR		
			HORIZONTAL 1:750 VERTICAL	CONSTRUCTION	CONSULTANT DRAWI
REVISIONS	DATE	BY	DATE 2014 10 08	DATE	I
	V. ISTRUCTION COMPLETION DATE: YYYY MM DD	DESIGNED BY SC DRAWN BY MA SCALE: HORIZONTAL 1:750 VERTICAL	V. STRUCTION COMPLETION DATE: YYYY MM DD DESIGNED BY SC CHECKED BY SC DRAWN BY MA APPROVED BY KZ SCALE: HORIZONTAL 1:750 VERTICAL RELEASED FOR CONSTRUCTION

ORIGINAL SIGNED BY S.R.J. COURNOYER 14-10-07

SULTANT DRAWING NUMBER



THE CITY OF WINNIPEG

WATER AND WASTE DEPARTMENT ENGINEERING DIVISION

2014 SEWER RENEWALS
BY CIPP LINING - CONTRACT 12
GENTHON STREET

2ND MH N OF NIVERVILLE AVENUE TO MH AT DUBUC STREET (S PL)

CITY DRAWING NUMBER

SHEET **25** OF **66**

FILE PATH: R:\DRAWINGS\SEWER\2014 RENEWALS\CIPP'S\CONTRACT 12\Drawings\