


## LAIDLAW BOULEVARD

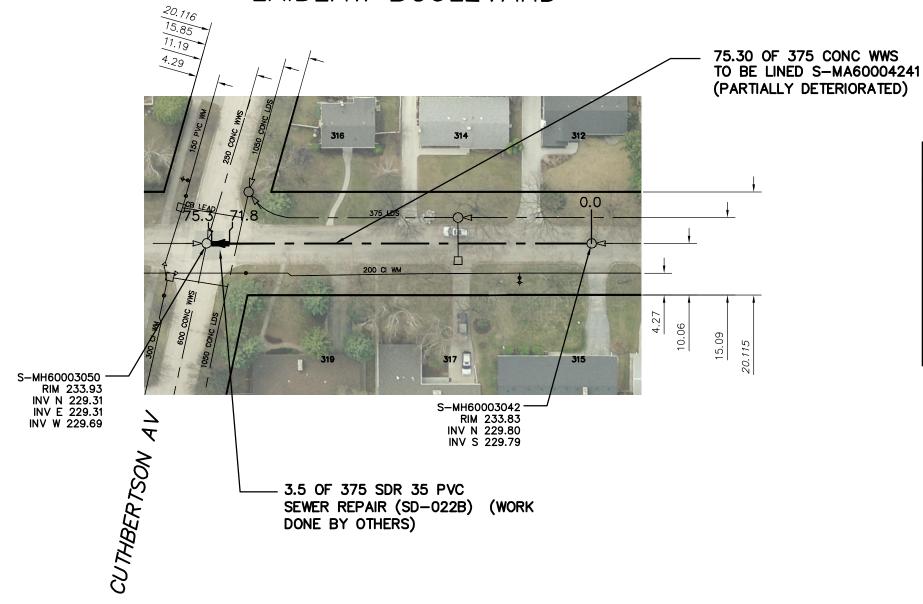

SEWER JUNCTION INFORMATION FROM SEWER VIDEO INSPECTION										
SEWER ID S-MA60004241										
DISTANCE FR	OM MH ID S-	MH60003042								
DISTANCE	DIAMETER	CLOCK								
15.2	100	2								
15.8	100	10 10								
20.0	100									
32.9	150	1								
33.6	150	11								
38.4	100	2								
39.0	100	11 10								
42.2	100									
45.9	100	11								
46.8	100	11								
61.5	100	2								
62.1	100	10								

### **WARNING**

IF POWER EQUIPMENT OR EXPLOSIVES ARE TO BE USED FOR EXCAVATION ON THIS PROJECT THE CONTRACTOR MUST:

1) NOTIFY THE GAS COMPANY OF THE PROPOSED LOCATION OF EXCAVATION.

2) TAKE PRECAUTION TO AVOID DAMAGE TO GAS COMPANY INSTALLATIONS.

SEE PROVINCIAL REGULATION 210/72 FOR DETAILS

### **METRIC**

WHOLE NUMBERS INDICATE MILLIMETRES DECIMALIZED NUMBERS INDICATE METRES



### LOCATION APPROVED UNDERGROUND STRUCTURES

SUPV. U/G STRUCTURES COMMITTEE

DATE

LOCATION OF UNDERGROUND STRUCTURES AS SHOWN ARE BASED ON THE BEST INFORMATION AVAILABLE BUT NO GUARANTEE IS GIVEN THAT ALL EXISTING UTILLITES ARE SHOWN OR THAT THE GIVEN LOCATIONS ARE EXACT. CONFIRMATION OF EXISTENCE AND EXACT LOCATION OF ALL SERVICES MUST BE OBTAINED FROM THE INDIVIDUAL UTILLITIES BEFORE PROCEEDING WITH CONSTRUCTION.

_	_							
	B.M.							ENGINEER'S SEAL
	ELEV.							
	CONSTRUCTION COMPLETION DATE: YYYY MM DD					ORIGINAL		
								SIGNED BY
_								
					DESIGNED	CHECKED	50	S.R.J.
					BY SC	BY	SC	COURNOYER
					DRAWN	APPROVED	KZ	14-10-07
					BY MA	BY	KZ	
					SCALE:	RELEASED FOR		
					HORIZONTAL 1:750	750 CONSTRUCTION		CONSULTANT DRAWING NUMBER
					VERTICAL			_
	NO.	REVISIONS	DATE	BY	DATE 2014 10 08	DATE		
							BID OPPORTUNITY: 946-2014 CONTRACT NUMBER: 12	

Winnipèg

# THE CITY OF WINNIPEG

WATER AND WASTE DEPARTMENT ENGINEERING DIVISION

2014 SEWER RENEWALS BY CIPP LINING - CONTRACT 12

LAIDLAW BOULEVARD

1ST MH N OF CUTHBERTSON AVENUE TO MH @ CUTHBERTSON AVENUE

SHEET **27** OF **66** CITY DRAWING NUMBER

10838