


71.90 OF 200 CONC WWS TO BE LINED S-MA60019697 (PARTIALLY DETERIORATED)

S-MH60017097

INV N 229.26

LAVAL DRIVE

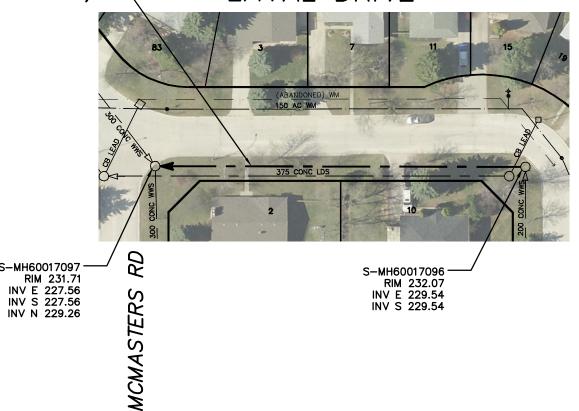

SEWER JUNCTION INFORMATION FROM SEWER VIDEO INSPECTION SEWER ID S-MA60019697										
DISTANCE FROM MH ID S-MH60017096										
DISTANCE	DIAMETER	CLOCK								
2.7	150	2								
3.3	150	2								
19.6	150	12								
33.4	150	1								
51.6	150	2								

WARNING

IF POWER EQUIPMENT OR EXPLOSIVES ARE TO BE USED FOR EXCAVATION ON THIS PROJECT THE CONTRACTOR MUST:

1) NOTIFY THE GAS COMPANY OF THE PROPOSED LOCATION OF EXCAVATION.

2) TAKE PRECAUTION TO AVOID DAMAGE TO GAS COMPANY INSTALLATIONS.

SEE PROVINCIAL REGULATION 210/72 FOR DETAILS

METRIC

WHOLE NUMBERS INDICATE MILLIMETRES DECIMALIZED NUMBERS INDICATE METRES



LOCATION APPROVED UNDERGROUND STRUCTURES

SUPV. U/G STRUCTURES COMMITTEE

DATE

LOCATION OF UNDERGROUND STRUCTURES AS SHOWN ARE BASED ON THE BEST INFORMATION AVAILABLE BUT NO GUARANTEE IS GIVEN THAT ALL EXISTING UTILITIES ARE SHOWN OR THAT THE GIVEN LOCATIONS ARE EXACT. CONFIRMATION OF EXISTENCE AND EXACT LOCATION OF ALL SERVICES MUST BE OBTAINED FROM THE INDIVIDUAL UTILITIES BEFORE PROCEEDING WITH CONSTRUCTION.

	B.M. ELEV.							ENGINEER'S SEAL
	CONS	TRUCTION COMPLETION DATE: YYYY MM DD			1			ORIG SIGNE
_					DESIGNED SC	CHECKED BY	SC	S.F COURI
					DRAWN BY MA	APPROVED BY	KZ	14–1
					SCALE: HORIZONTAL 1: 750 VERTICAL	RELEASED FOR CONSTRUCTION		CONSULTANT DRAW
	NO.	REVISIONS	DATE	BY	DATE 2014 10 08	DATE		

ORIGINAL SIGNED BY S.R.J. COURNOYER 14-10-07

SULTANT DRAWING NUMBER



THE CITY OF WINNIPEG

WATER AND WASTE DEPARTMENT ENGINEERING DIVISION

2014 SEWER RENEWALS BY CIPP LINING - CONTRACT 12 LAVAL DRIVE

SHEET **36** OF **66** CITY DRAWING NUMBER

10847

MH AT LAVAL DRIVE (N LEG) TO MH AT MCMASTER'S ROAD

FILE PATH: R:\DRAWINGS\SEWER\2014 RENEWALS\CIPP'S\CONTRACT 12\Drawings