




85.40 OF 600 CONC CS
TO BE LINED S-MA20011498
(PARTIALLY DETERIORATED)

STILES ST

WOLSELEY AVENUE

TELFER ST S

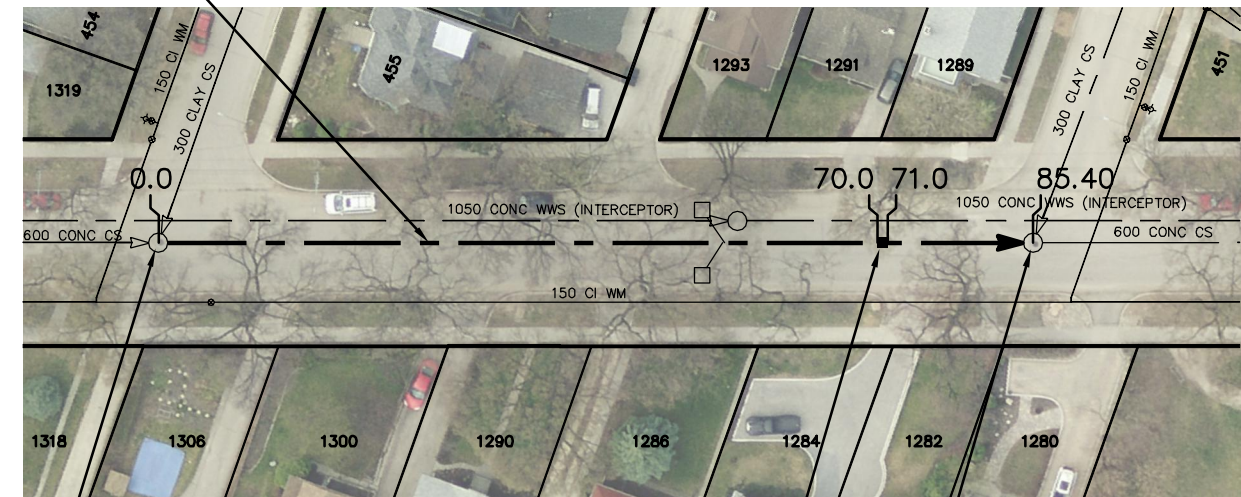

SEWER JUNCTION INFORMATION FROM SEWER VIDEO INSPECTION SEWER ID S-MA20011498		
DISTANCE FROM MH ID S-MH20010493		
DISTANCE	DIAMETER	CLOCK
6.0	150	1
18.5	150	11
26.3	150	1
37.4	150	1
43.5	100	1
54.3	150	11
54.3	150	1
56.4	150	1
58.9	150	11
59.0	150	12
69.8	150	9
70.1	150	12
72.5	150	3
79.7	150	11
80.8	150	1

S-MH20010493
RIM 231.07
INV N 226.47
INV E 226.31
INV W 226.31

1.0 OF 600 CONC CS
REPAIR SERVICE CONNECTION AT SEWER MAIN
(WORK DONE BY OTHERS)

S-MH20010481
RIM 230.85
INV N 226.05
INV E 226.05
INV W 226.05

WARNING


IF POWER EQUIPMENT OR EXPLOSIVES
ARE TO BE USED FOR EXCAVATION ON
THIS PROJECT THE CONTRACTOR MUST:

- 1) NOTIFY THE GAS COMPANY OF THE PROPOSED LOCATION OF EXCAVATION.
- 2) TAKE PRECAUTION TO AVOID DAMAGE TO GAS COMPANY INSTALLATIONS.

SEE PROVINCIAL REGULATION 210/72 FOR DETAILS

METRIC

WHOLE NUMBERS INDICATE MILLIMETRES
DECIMALIZED NUMBERS INDICATE METRES

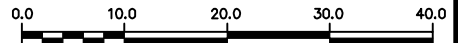

LOCATION APPROVED
UNDERGROUND STRUCTURES

SUPV. U/G STRUCTURES COMMITTEE DATE

NOTE:
LOCATION OF UNDERGROUND STRUCTURES AS SHOWN ARE BASED ON THE BEST INFORMATION AVAILABLE BUT NO GUARANTEE IS GIVEN THAT ALL EXISTING UTILITIES ARE SHOWN OR THAT THE GIVEN LOCATIONS ARE EXACT. CONFIRMATION OF EXISTENCE AND EXACT LOCATION OF ALL SERVICES MUST BE OBTAINED FROM THE INDIVIDUAL UTILITIES BEFORE PROCEEDING WITH CONSTRUCTION.

B.M. ELEV.			
CONSTRUCTION COMPLETION DATE: YYYY MM DD			
NO.	REVISIONS	DATE	BY

DESIGNED BY	SC	CHECKED BY	SC
DRAWN BY	MA	APPROVED BY	KZ
SCALE:	1:750	RELEASED FOR CONSTRUCTION	
HORIZONTAL			
VERTICAL			
DATE	2014 10 14	DATE	
PLOT DATE:	2014 10 07		

ENGINEER'S SEAL

ORIGINAL SIGNED BY
S.R.J. COURNOYER
14-10-07

CONSULTANT DRAWING NUMBER



THE CITY OF WINNIPEG
WATER AND WASTE DEPARTMENT
ENGINEERING DIVISION

2014 SEWER RENEWALS
BY CIPP LINING - CONTRACT 12
WOLSELEY AVENUE
MH AT STILES STREET TO
MH AT TELFER STREET S

SHEET **65** OF **66**
CITY DRAWING NUMBER
10876