




# SYRACUSE CRESCENT

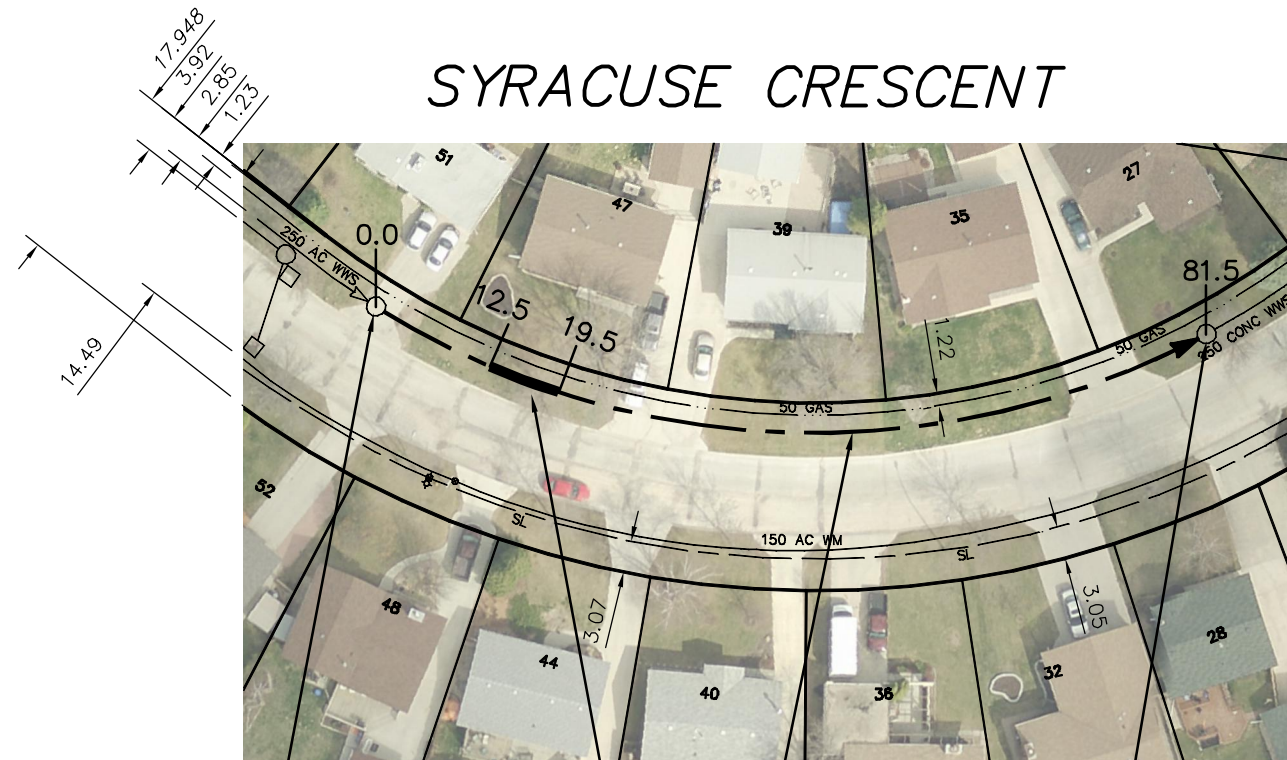

S-MH60013455  
RIM 231.65  
INV E 228.17  
INV W 228.16

S-MH60013522  
RIM 231.60  
INV E 227.77  
INV W 227.59

81.50 OF 250 CONC WWS  
TO BE LINED S-MA60015739  
(PARTIALLY DETERIORATED)

7.0 OF 250 SDR 35 PVC  
SEWER REPAIR (SD-022B)  
(WORK DONE BY OTHERS)

SEWER JUNCTION INFORMATION FROM SEWER VIDEO INSPECTION SEWER ID S-MA60015739		
DISTANCE FROM MH ID S-MH60013455		
DISTANCE	DIAMETER	CLOCK
1.7	150	2
3.9	150	2
15.8	150	10
16.1	150	12
36.3	150	10
36.8	150	2

SEWER JUNCTION INFORMATION FROM SEWER VIDEO INSPECTION SEWER ID S-MA60015739		
DISTANCE FROM MH ID S-MH60013522		
DISTANCE	DIAMETER	CLOCK
9.9	150	10
10.2	150	3
21.7	150	11
22.3	150	2
33.5	150	9

### WARNING


IF POWER EQUIPMENT OR EXPLOSIVES ARE TO BE USED FOR EXCAVATION ON THIS PROJECT THE CONTRACTOR MUST:

- 1) NOTIFY THE GAS COMPANY OF THE PROPOSED LOCATION OF EXCAVATION.
- 2) TAKE PRECAUTION TO AVOID DAMAGE TO GAS COMPANY INSTALLATIONS.

SEE PROVINCIAL REGULATION 210/72 FOR DETAILS

### METRIC

WHOLE NUMBERS INDICATE MILLIMETRES  
DECIMALIZED NUMBERS INDICATE METRES

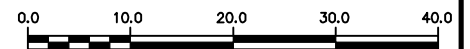

LOCATION APPROVED  
UNDERGROUND STRUCTURES

SUPV. U/G STRUCTURES COMMITTEE DATE

NOTE:

LOCATION OF UNDERGROUND STRUCTURES AS SHOWN ARE BASED ON THE BEST INFORMATION AVAILABLE BUT NO GUARANTEE IS GIVEN THAT ALL EXISTING UTILITIES ARE SHOWN OR THAT THE GIVEN LOCATIONS ARE EXACT. CONFIRMATION OF EXISTENCE AND EXACT LOCATION OF ALL SERVICES MUST BE OBTAINED FROM THE INDIVIDUAL UTILITIES BEFORE PROCEEDING WITH CONSTRUCTION.

B.M. ELEV.			
CONSTRUCTION COMPLETION DATE: YYYY MM DD			
NO.	REVISIONS	DATE	BY

DESIGNED BY	SC	CHECKED BY	SC
DRAWN BY	MA	APPROVED BY	KZ
SCALE:	1:750	RELEASED FOR CONSTRUCTION	
HORIZONTAL			
VERTICAL			
DATE	2014 10 09	DATE	
PLOT DATE:	2014 10 09		

ENGINEER'S SEAL

ORIGINAL  
SIGNED BY  
S.R.J.  
COURNOYER  
14-10-07

CONSULTANT DRAWING NUMBER



**THE CITY OF WINNIPEG**  
WATER AND WASTE DEPARTMENT  
ENGINEERING DIVISION

2014 SEWER RENEWALS  
BY CIPP LINING - CONTRACT 12  
**SYRACUSE CRESCENT**  
2ND MH E OF SYRACUSE CRESCENT (WLEG) TO  
1ST MH E OF SYRACUSE CRESCENT (WLEG)

SHEET 66 OF 66

CITY DRAWING NUMBER

10877