


APPENDIX C – WATERMAIN RENEWAL LOCATIONS SKETCHES

Sketches EDWARD AVE., NEWMAN AVE., HORTON AVE., RALPH AVE., WABASHA ST., DAY ST., WAYOTA ST.

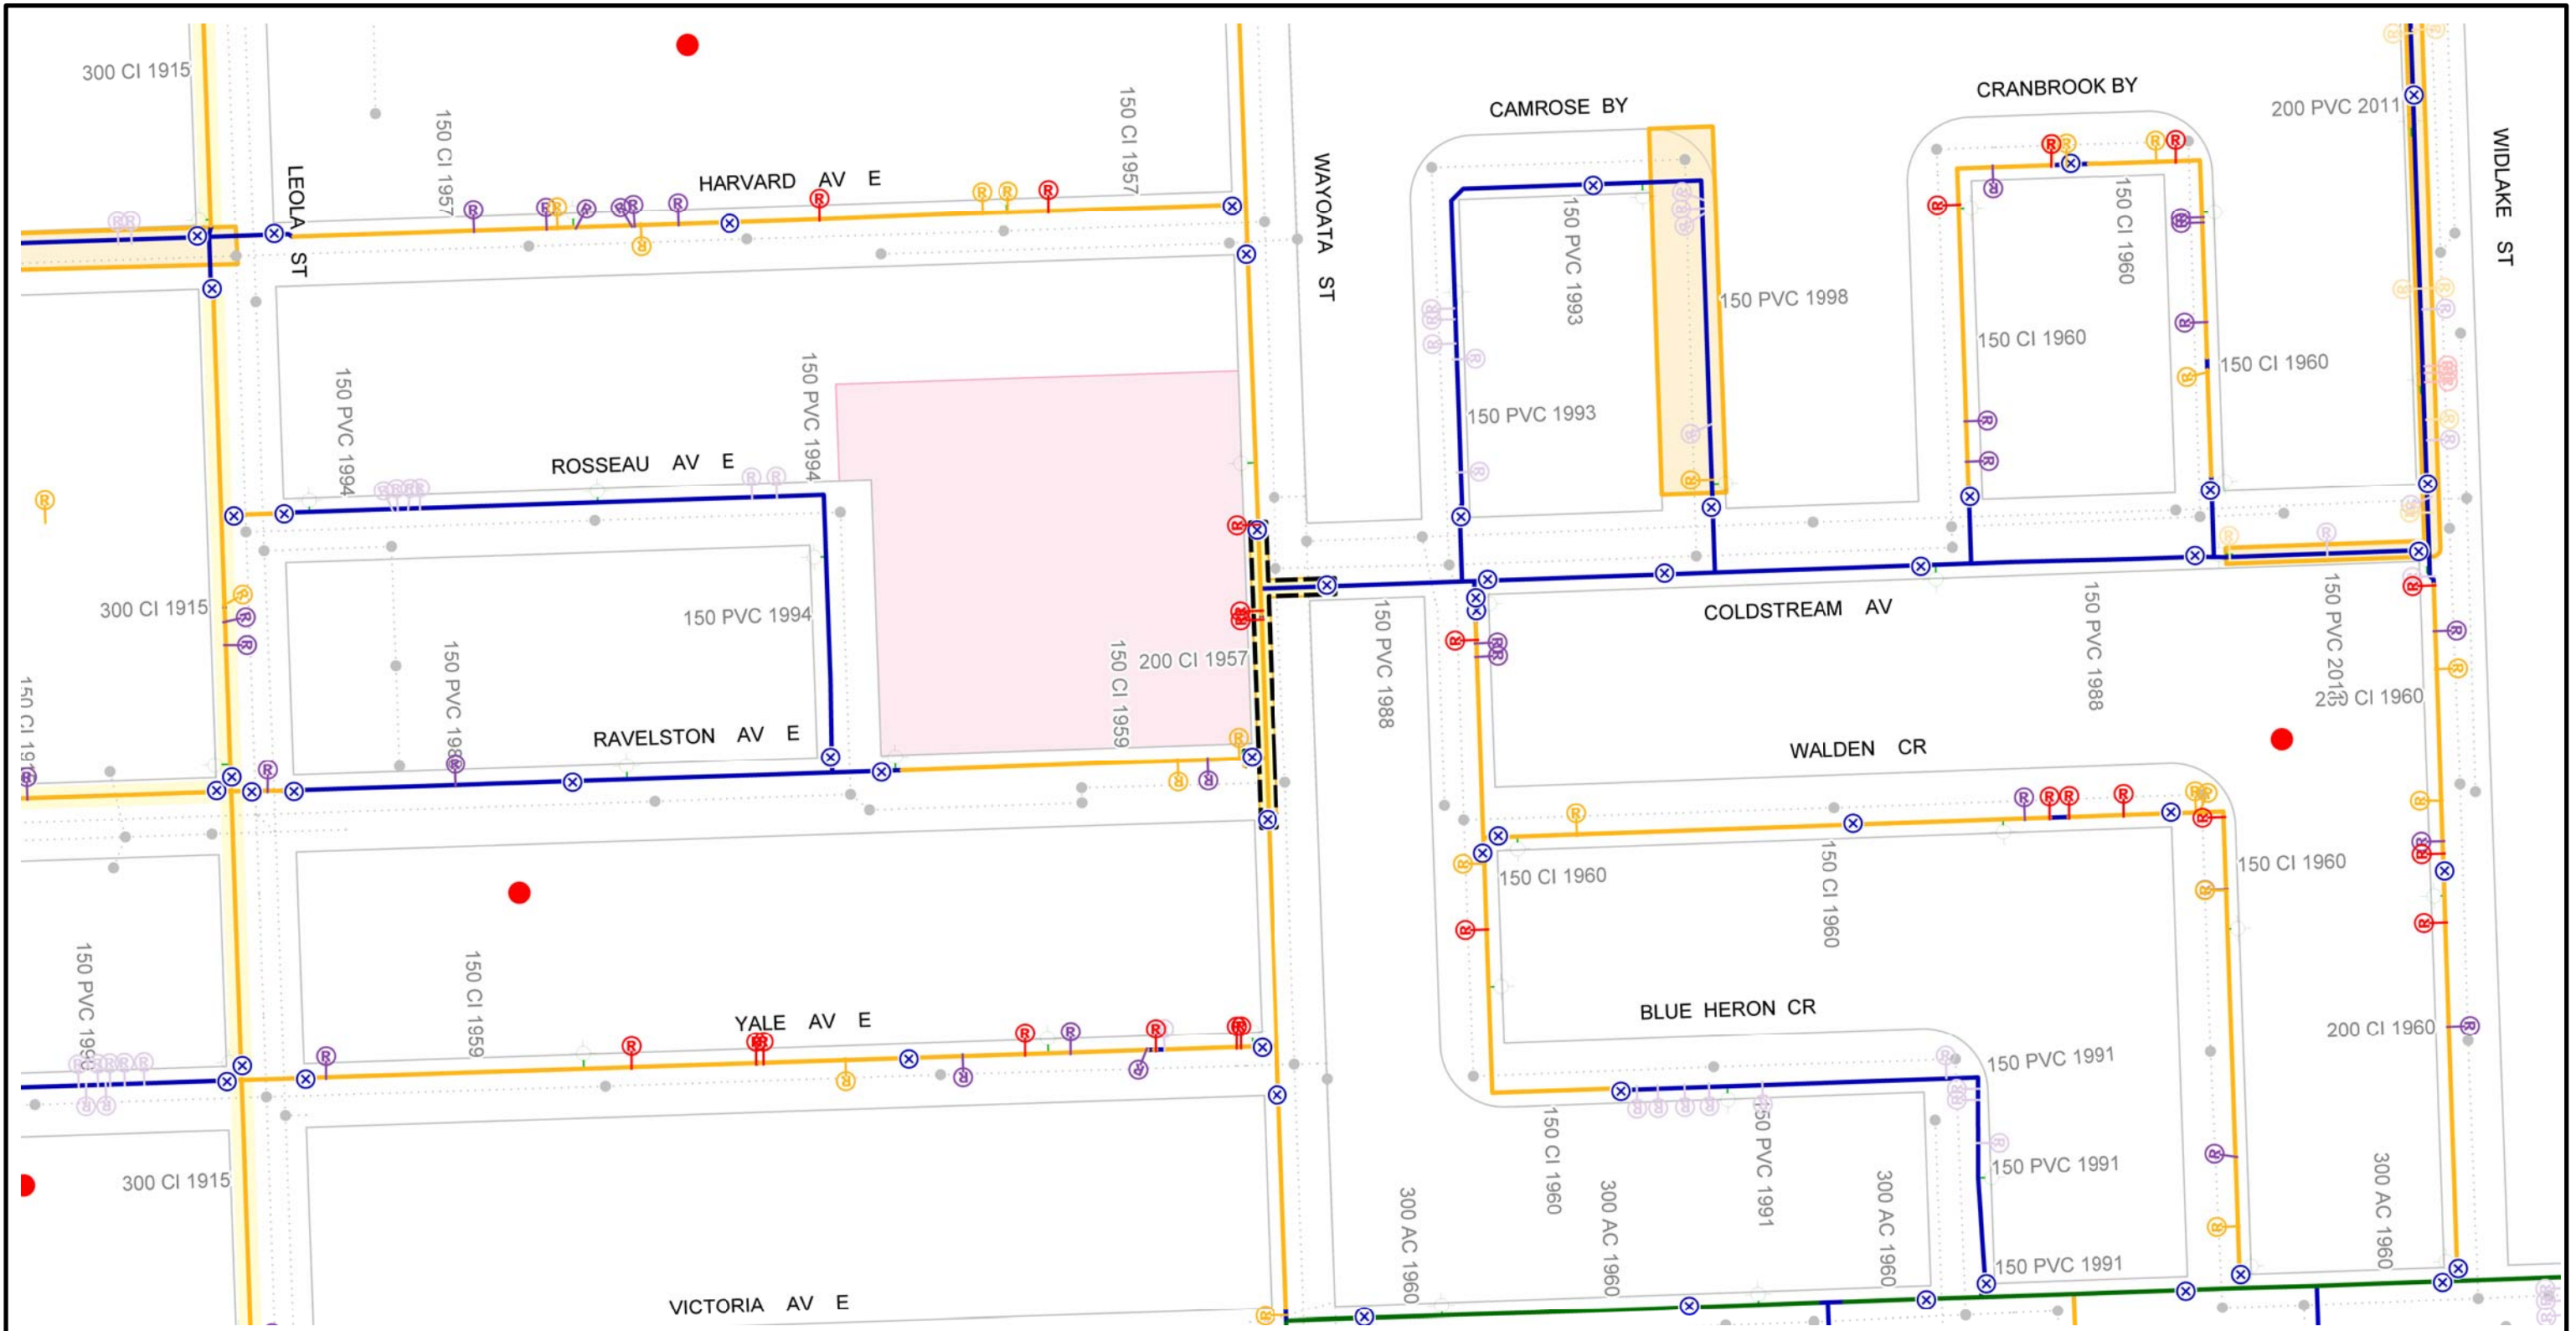

CI WM	REPAIR 5 - 15 YRS - ABANDON	FEEDERMAIN	PROJECTS - 2015
PVC WM	REPAIR > 15 YRS	AQUEDUCT	HISTORICAL PROJECTS
AC WM	REPAIR > 15 YRS - ABANDON	MANHOLE	2015 PWD PROJECT - LOCAL
UNKNOWN MATERIAL	VALVES	SEWERS	2015 PWD PROJECT - REGION
REPAIR < 5 YRS	2014 FROZEN SERVICES	RAILWAY	CATHODIC PROTECTION
REPAIR < 5 YRS - ABANDON	HYDRANT	SCHOOL PARCELS	FIRE PROTECTION UPGRADE
REPAIR 5 - 15 YRS	HYDRANT BRANCH		

Additional Notes:



Printed: 9/30/2014



CITY OF WINNIPEG WATER AND WASTE DEPARTMENT 2015 WATERMAIN RENEWAL PROGRAM

Location ID: 29	Street: WAYOTA ST
Location Description: RAVELSTON AVE E TO COLDSTREAM AV	
Scale: 1:2000	Renewal Type: REPAIR COUNT




Additional Notes:

Printed: 9/30/2014

CITY OF WINNIPEG WATER AND WASTE DEPARTMENT 2015 WATERMAIN RENEWAL PROGRAM

Location ID: 12	Street: HORTON AV E
Location Description: AREA BETWEEN BOND ST AND DAY ST	
Scale: 1:2000	Renewal Type: REPAIR COUNT