



NOTES:  
 1. INSTALL SILT FENCE IMMEDIATELY UPSLOPE FROM TOP OF RIPRAP AS INDICATED.


CROSS SECTION A-A

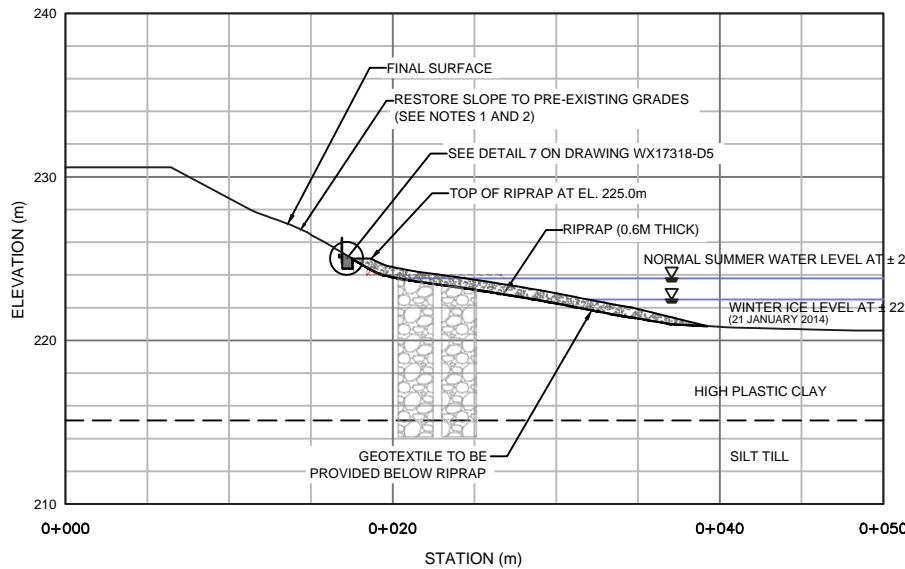

CROSS SECTION B-B

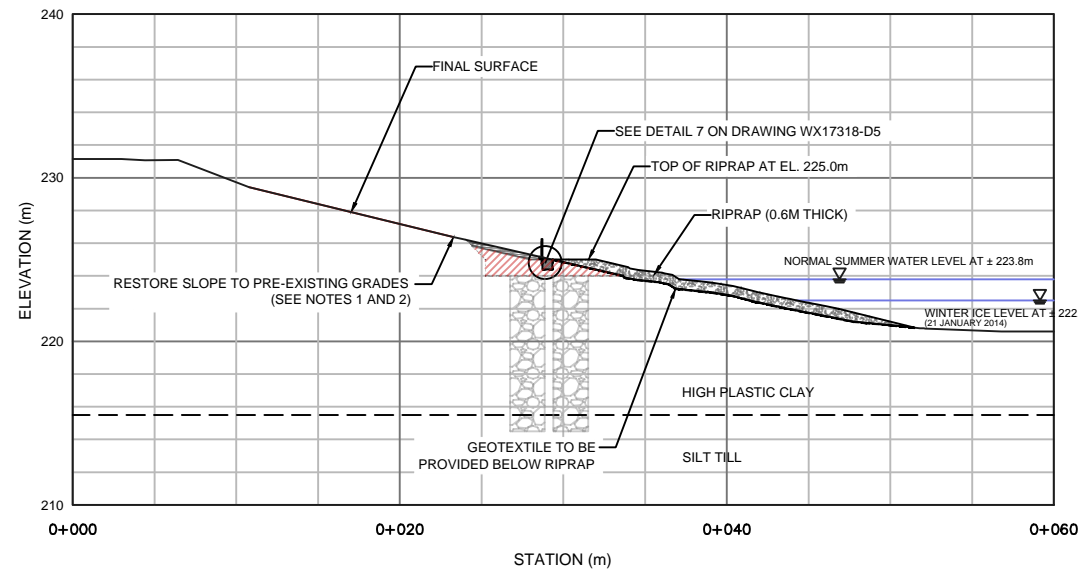

CROSS SECTION C-C

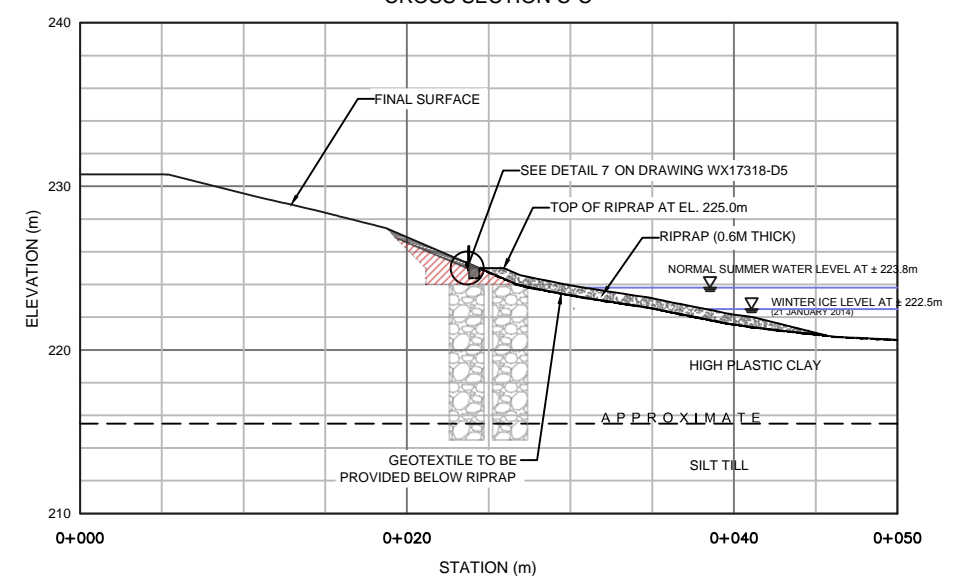

P:\JOBS\17300\17310\17318 GUAY PARK RIVERBANK DRAWINGS\WX17318\_CAISSONS AND RIPRAP.DWG

LEGEND:  
 - - - - - PROPERTY LINE  
 - - - - - TOP OF BANK

| No. | REVISIONS:                 | DATE:       | BY: |
|-----|----------------------------|-------------|-----|
| A   | ISSUED FOR INTERNAL REVIEW | 8 NOV.2015  | GC  |
| B   | ISSUED FOR CLIENT REVIEW   | 20 NOV.2015 | GC  |
| C   | ISSUED FOR CONSTRUCTION    | 03 DEC.2015 | GC  |
|     |                            |             |     |
|     |                            |             |     |
**CITY OF WINNIPEG**  
  
**Amec Foster Wheeler**  
 Environment & Infrastructure  
 440 DOVERCOURT DRIVE  
 WINNIPEG, MANITOBA R3Y 1N4  
 PHONE: 204.488.2997 FAX:204.489.8261

PROFESSIONAL ENGINEER  
 3/12/2015  
**G.A. CIRO**  
 Member  
 0284  
  
 DRAWN BY: MD  
 DESIGNED BY: G.CIRO  
 CHECKED BY: B. WIEBE  
 DATUM: NAD 83  
 PROJECTION: UTM Zone 14 U

**GUAY PARK RIVERBANK STABILIZATION**  
**ROCKFILL RIPRAP PLAN AND CROSS SECTIONS**

|              |               |
|--------------|---------------|
| DATE:        | DECEMBER 2015 |
| PROJECT No.: | WX17318       |
| SCALE:       | AS SHOWN      |
| DRAWING No.: | WX17318 - D4  |