


1 BASEMENT SITE PLAN - ELECTRICAL
DE-01 SCALE: 1 : 1000

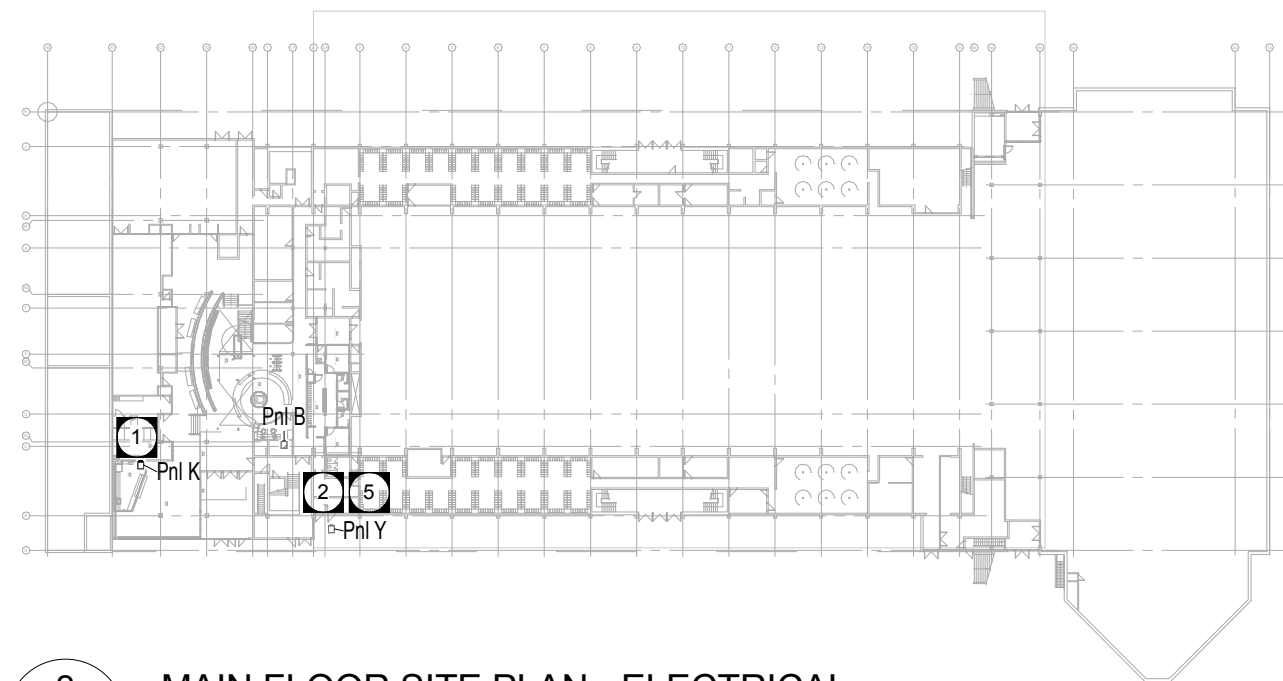

2 MAIN FLOOR SITE PLAN - ELECTRICAL
DE-01 SCALE: 1 : 1000

KEY NOTES

- 1 NEW PANEL K IN ZONE 1.
- 2 EXISTING PANEL Y IN ELECTRICAL VAULT.
- 3 EXISTING PANEL BE IN MECHANICAL ROOM.
- 4 EXISTING PANEL R IN ELECTRICAL DISTRIBUTION ROOM.
- 5 PROVIDE 225A/3P BREAKER IN EXISTING PANEL Y COMPLETE WITH ALL MOUNTING HARDWARE AS REQUIRED.
- 6 UTILIZE SPARE CIRCUIT SPACES IN PANEL BE FOR NEW CIRCUITS IN ZONE 4.

DATE ISSUANCE

PAN AM POOL INTERIOR RENOVATION

25 POSEIDON BAY

2016-03-24 10:57:28 AM

15087

DE-01

SITE PLANS

epp siepman engineering inc.

mechanical & electrical engineers

303-100 Osborne St. South
Winnipeg, MB
R3L 1Y5

p 204.453.1080
ese@eppsiepman.com

x | architecture inc.

120 Fort Street, Suite 103 Winnipeg, Manitoba R3C 1C7 204.319.2010