


POINT TABLE				POINT TABLE				POINT TABLE			
Point Number	NORTHING (m)	EASTING (m)	DESCRIPTION	Point Number	NORTHING (m)	EASTING (m)	DESCRIPTION	Point Number	NORTHING (m)	EASTING (m)	DESCRIPTION
240	5530359.5467	631109.8420	W.P.	250	5530291.4452	631139.5691	W.P.	260	5530334.3437	631111.6088	W.P.
241	5530371.5230	631109.5455	W.P.	251	5530288.5797	631136.2301	W.P.	261	5530332.5470	631117.3334	W.P.
242	5530359.7323	631117.3397	W.P.	252	5530293.3045	631137.9735	W.P.	262	5530349.7209	631122.7237	W.P.
243	5530377.9267	631116.8892	W.P.	253	5530290.4389	631134.6345	W.P.	263	5530351.9758	631117.7032	W.P.
244	5530360.0714	631131.0355	W.P.								
245	5530378.2658	631130.5850	W.P.								

Point Number	NORTHING (m)	EASTING (m)	DESCRIPTION
270	5530420.4689	631116.6203	SL01/PB01
271	5530385.9798	631117.1643	SL03/PB03
272	5530351.9758	631117.7032	SL06/PB04
273	5530298.7360	631110.8234	SL08/PB07
274	5530275.2826	631107.8240	SL09/PB08
275	5530277.7560	631119.6744	SL11/PB09
277	5530398.5164	631192.1488	SL18/PB15
278	5530390.4314	631099.0374	SL04/PB02
279	5530405.0265	631143.3884	SL02/PB18
280	5530431.2104	631165.8403	SL19/PB14
281	5530321.5890	631113.6228	SL07/PB06
282	5530291.6326	631155.5434	SL12/PB17
283	5530336.9698	631184.1919	SL16/PB16
284	5530354.4552	631100.3707	SL05/PB05
288	5530306.2584	631136.0875	SL13/PB10
289	5530326.5110	631152.4854	SL14/PB11
290	5530350.0966	631163.2804	SL15/PB12
291	5530384.2618	631168.2544	SL17/PB13

Point Number	ELEVATION (m)	NORTHING (m)	EASTING (m)	DESCRIPTION
200	233.370	5530283.1715	631130.7529	W.P.
201	233.870	5530289.6701	631133.2604	W.P.
202	233.870	5530293.4586	631137.6747	W.P.
203	233.870	5530294.7050	631136.5740	W.P.
204	233.870	5530295.3466	631137.2150	W.P.
205	234.050	5530299.2606	631133.7151	W.P.
206	234.050	5530306.5205	631135.9708	W.P.
207	234.050	5530305.4933	631140.1772	W.P.
208	234.050	5530312.7792	631141.9564	W.P.
209	234.050	5530312.1031	631146.2332	W.P.
210	234.050	5530319.5110	631147.4044	W.P.
211	234.050	5530319.1905	631151.7225	W.P.
212	234.050	5530326.6700	631152.2777	W.P.
213	234.050	5530326.7073	631156.6076	W.P.
214	234.050	5530334.2070	631156.5429	W.P.
215	234.050	5530334.6019	631160.8549	W.P.
216	234.050	5530342.0706	631160.1709	W.P.
217	234.050	5530342.8204	631164.4355	W.P.
218	234.050	5530350.2071	631163.1368	W.P.
219	234.050	5530351.3067	631167.3248	W.P.
220	234.050	5530358.5608	631165.4203	W.P.
221	234.050	5530360.0026	631169.5032	W.P.
222	234.050	5530367.0746	631167.0059	W.P.
223	234.050	5530368.8488	631170.9558	W.P.
224	234.050	5530375.6903	631167.8828	W.P.
225	234.050	5530377.7847	631171.6725	W.P.
226	234.050	5530384.3490	631168.0448	W.P.
227	233.900	5530391.0357	631178.0841	W.P.
228	233.850	5530401.1246	631177.7962	W.P.
229	233.570	5530409.7413	631183.0227	W.P.

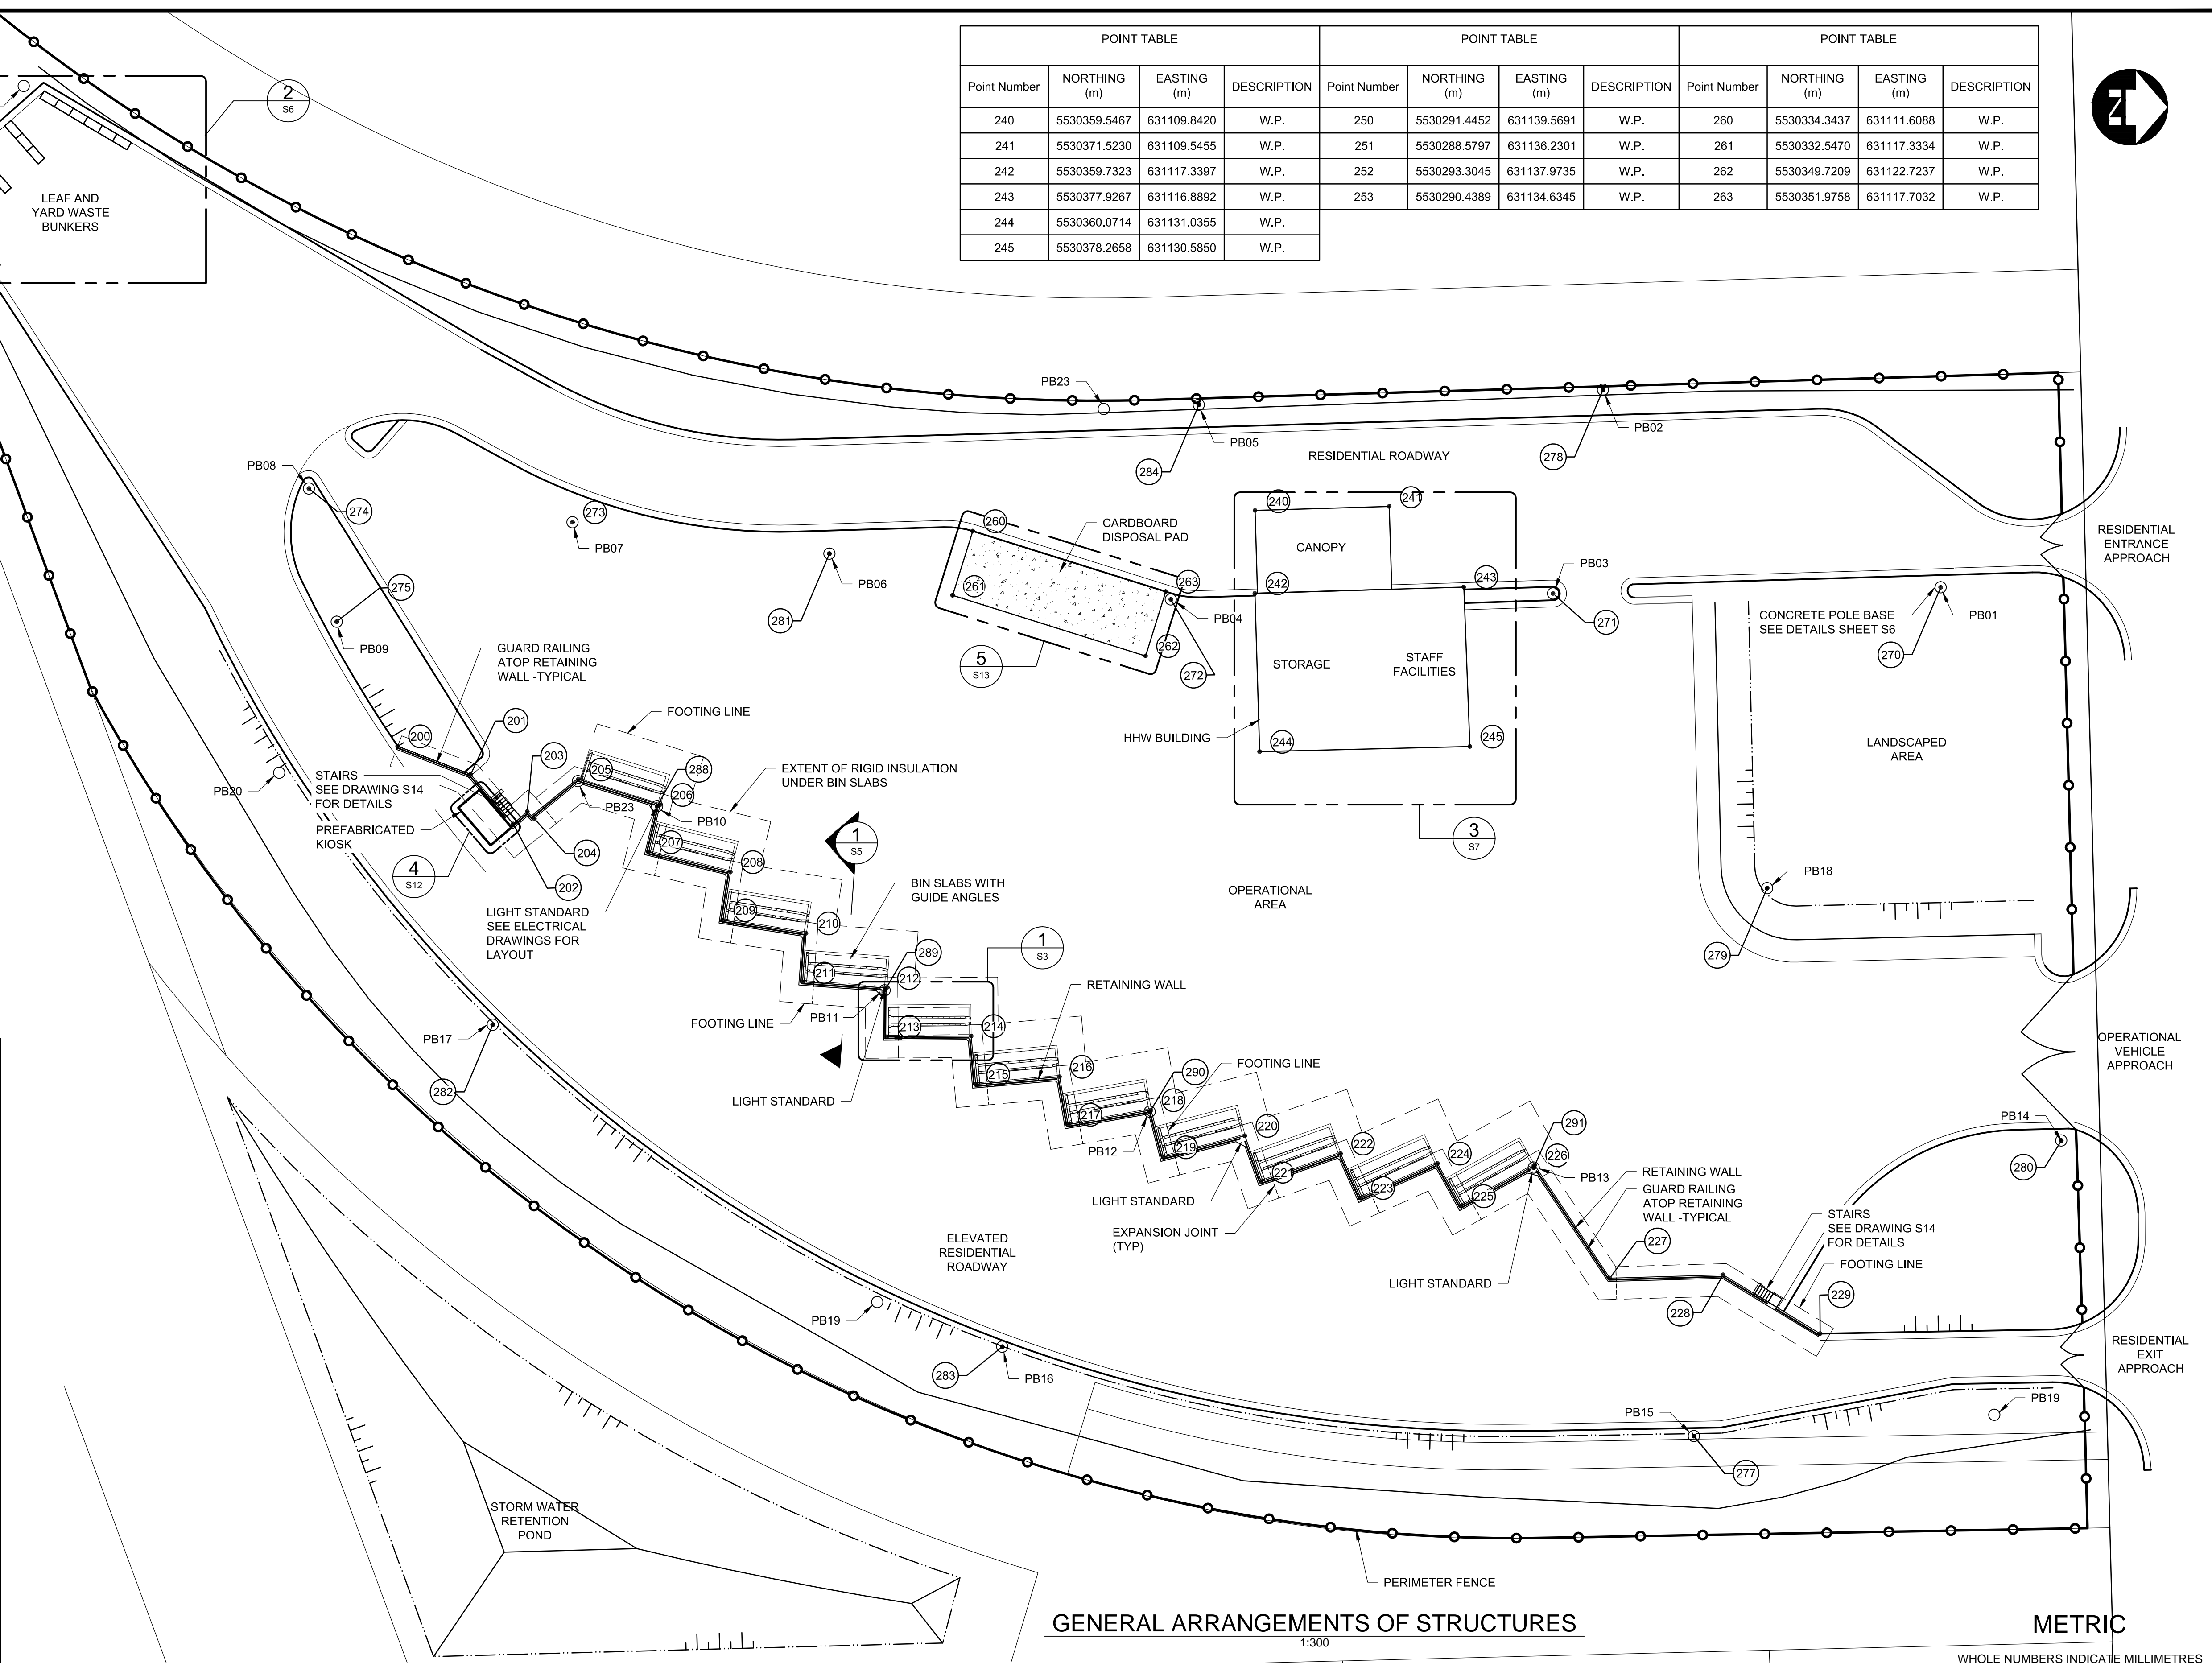

GENERAL ARRANGEMENTS OF STRUCTURES

1:300

METRIC

WHOLE NUMBERS INDICATE MILLIMETRES
DECIMALIZED NUMBERS INDICATE METRES



B.M. ELEV.	DESIGNED BY	WH
	DRAWN BY	PDR
	CHECKED BY	NR
	APPROVED BY	ARR
	HOR. SCALE	AS NOTED
	VERTICAL	
1 ISSUED FOR TENDER	16/03/04	ARR
NO. REVISIONS	DATE	BY

RELEASED FOR CONSTRUCTION	DATE
---------------------------	------



ENGINEER'S SEAL	PROVINCE OF MANITOBA REGISTERED PROFESSIONAL ENGINEER Member 23609
CONSULTANT PROJECT NUMBER	13-8224

THE CITY OF WINNIPEG
PUBLIC WORKS DEPARTMENT

4R WINNIPEG DEPOT
PACIFIC AVENUE

GENERAL ARRANGEMENT OF STRUCTURES

CITY DRAWING NUMBER: 1-0851A-S0002-001
SHEET 10 OF 43
CONSULTANT DRAWING NUMBER: S-2

C:\projects\win\working_directory\active\4046\024576A\138224-09-STRUCT-COON-PACIFIC.dwg